




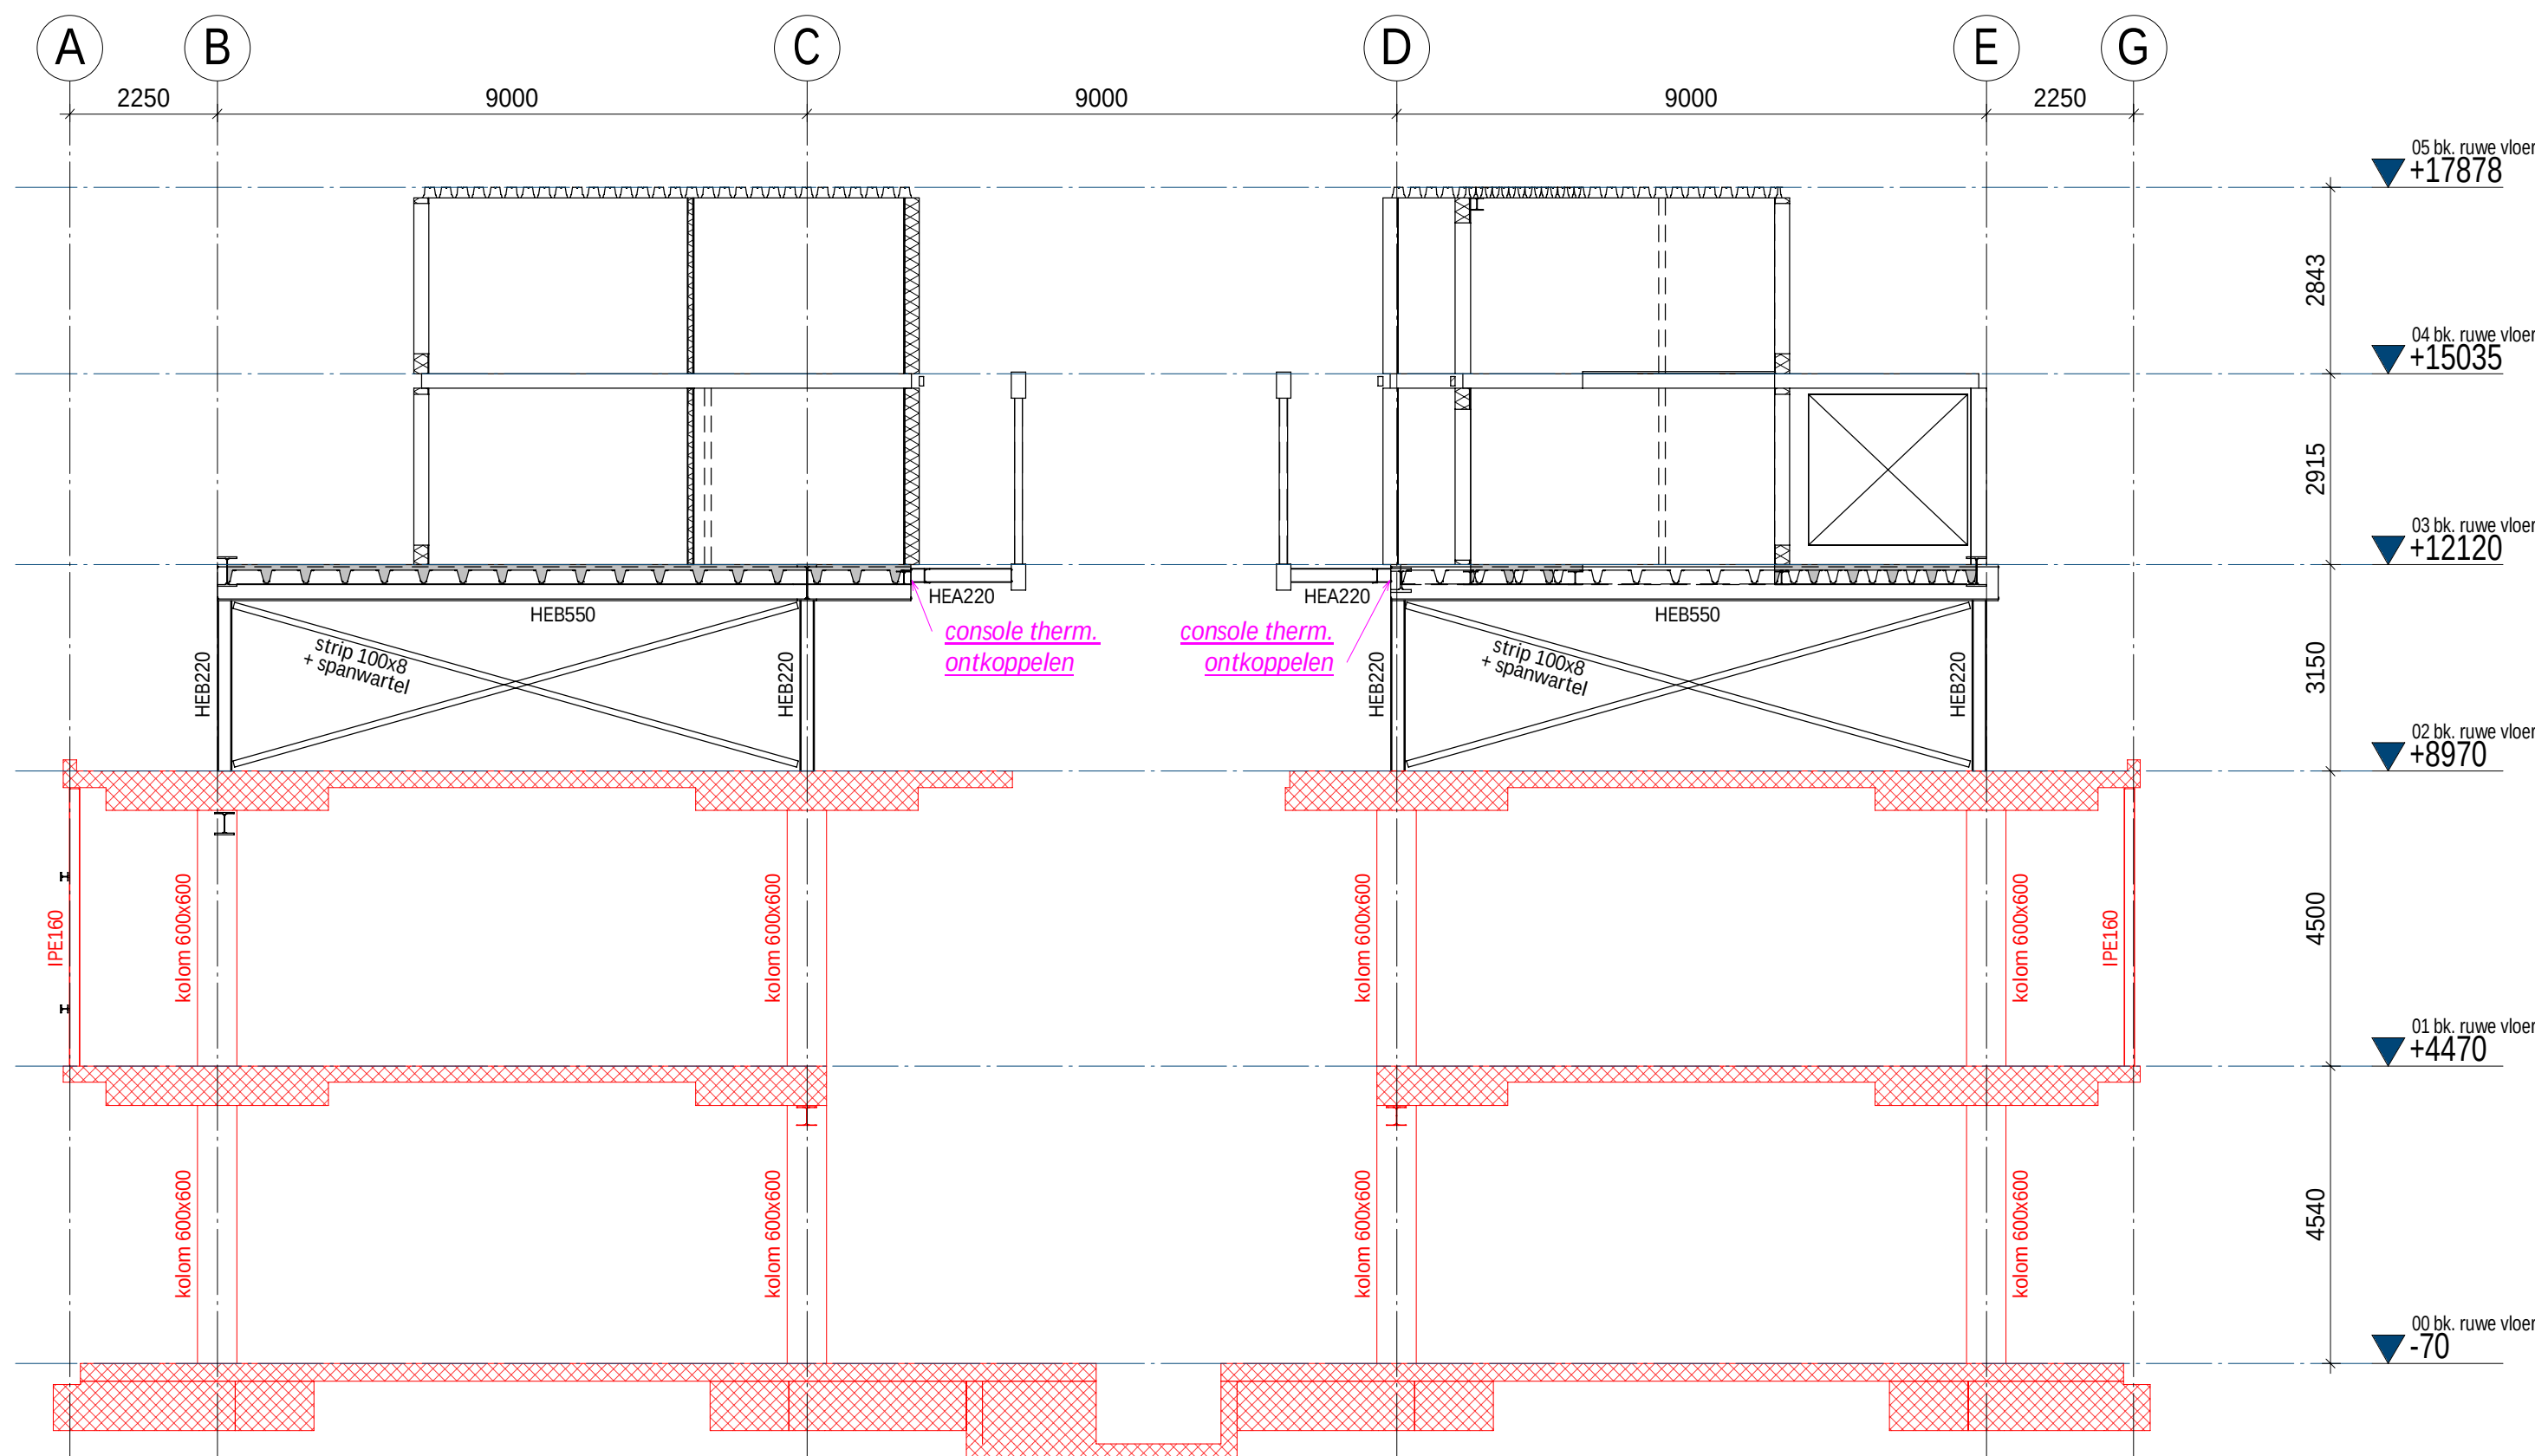

Aanzicht as 4
1 : 100

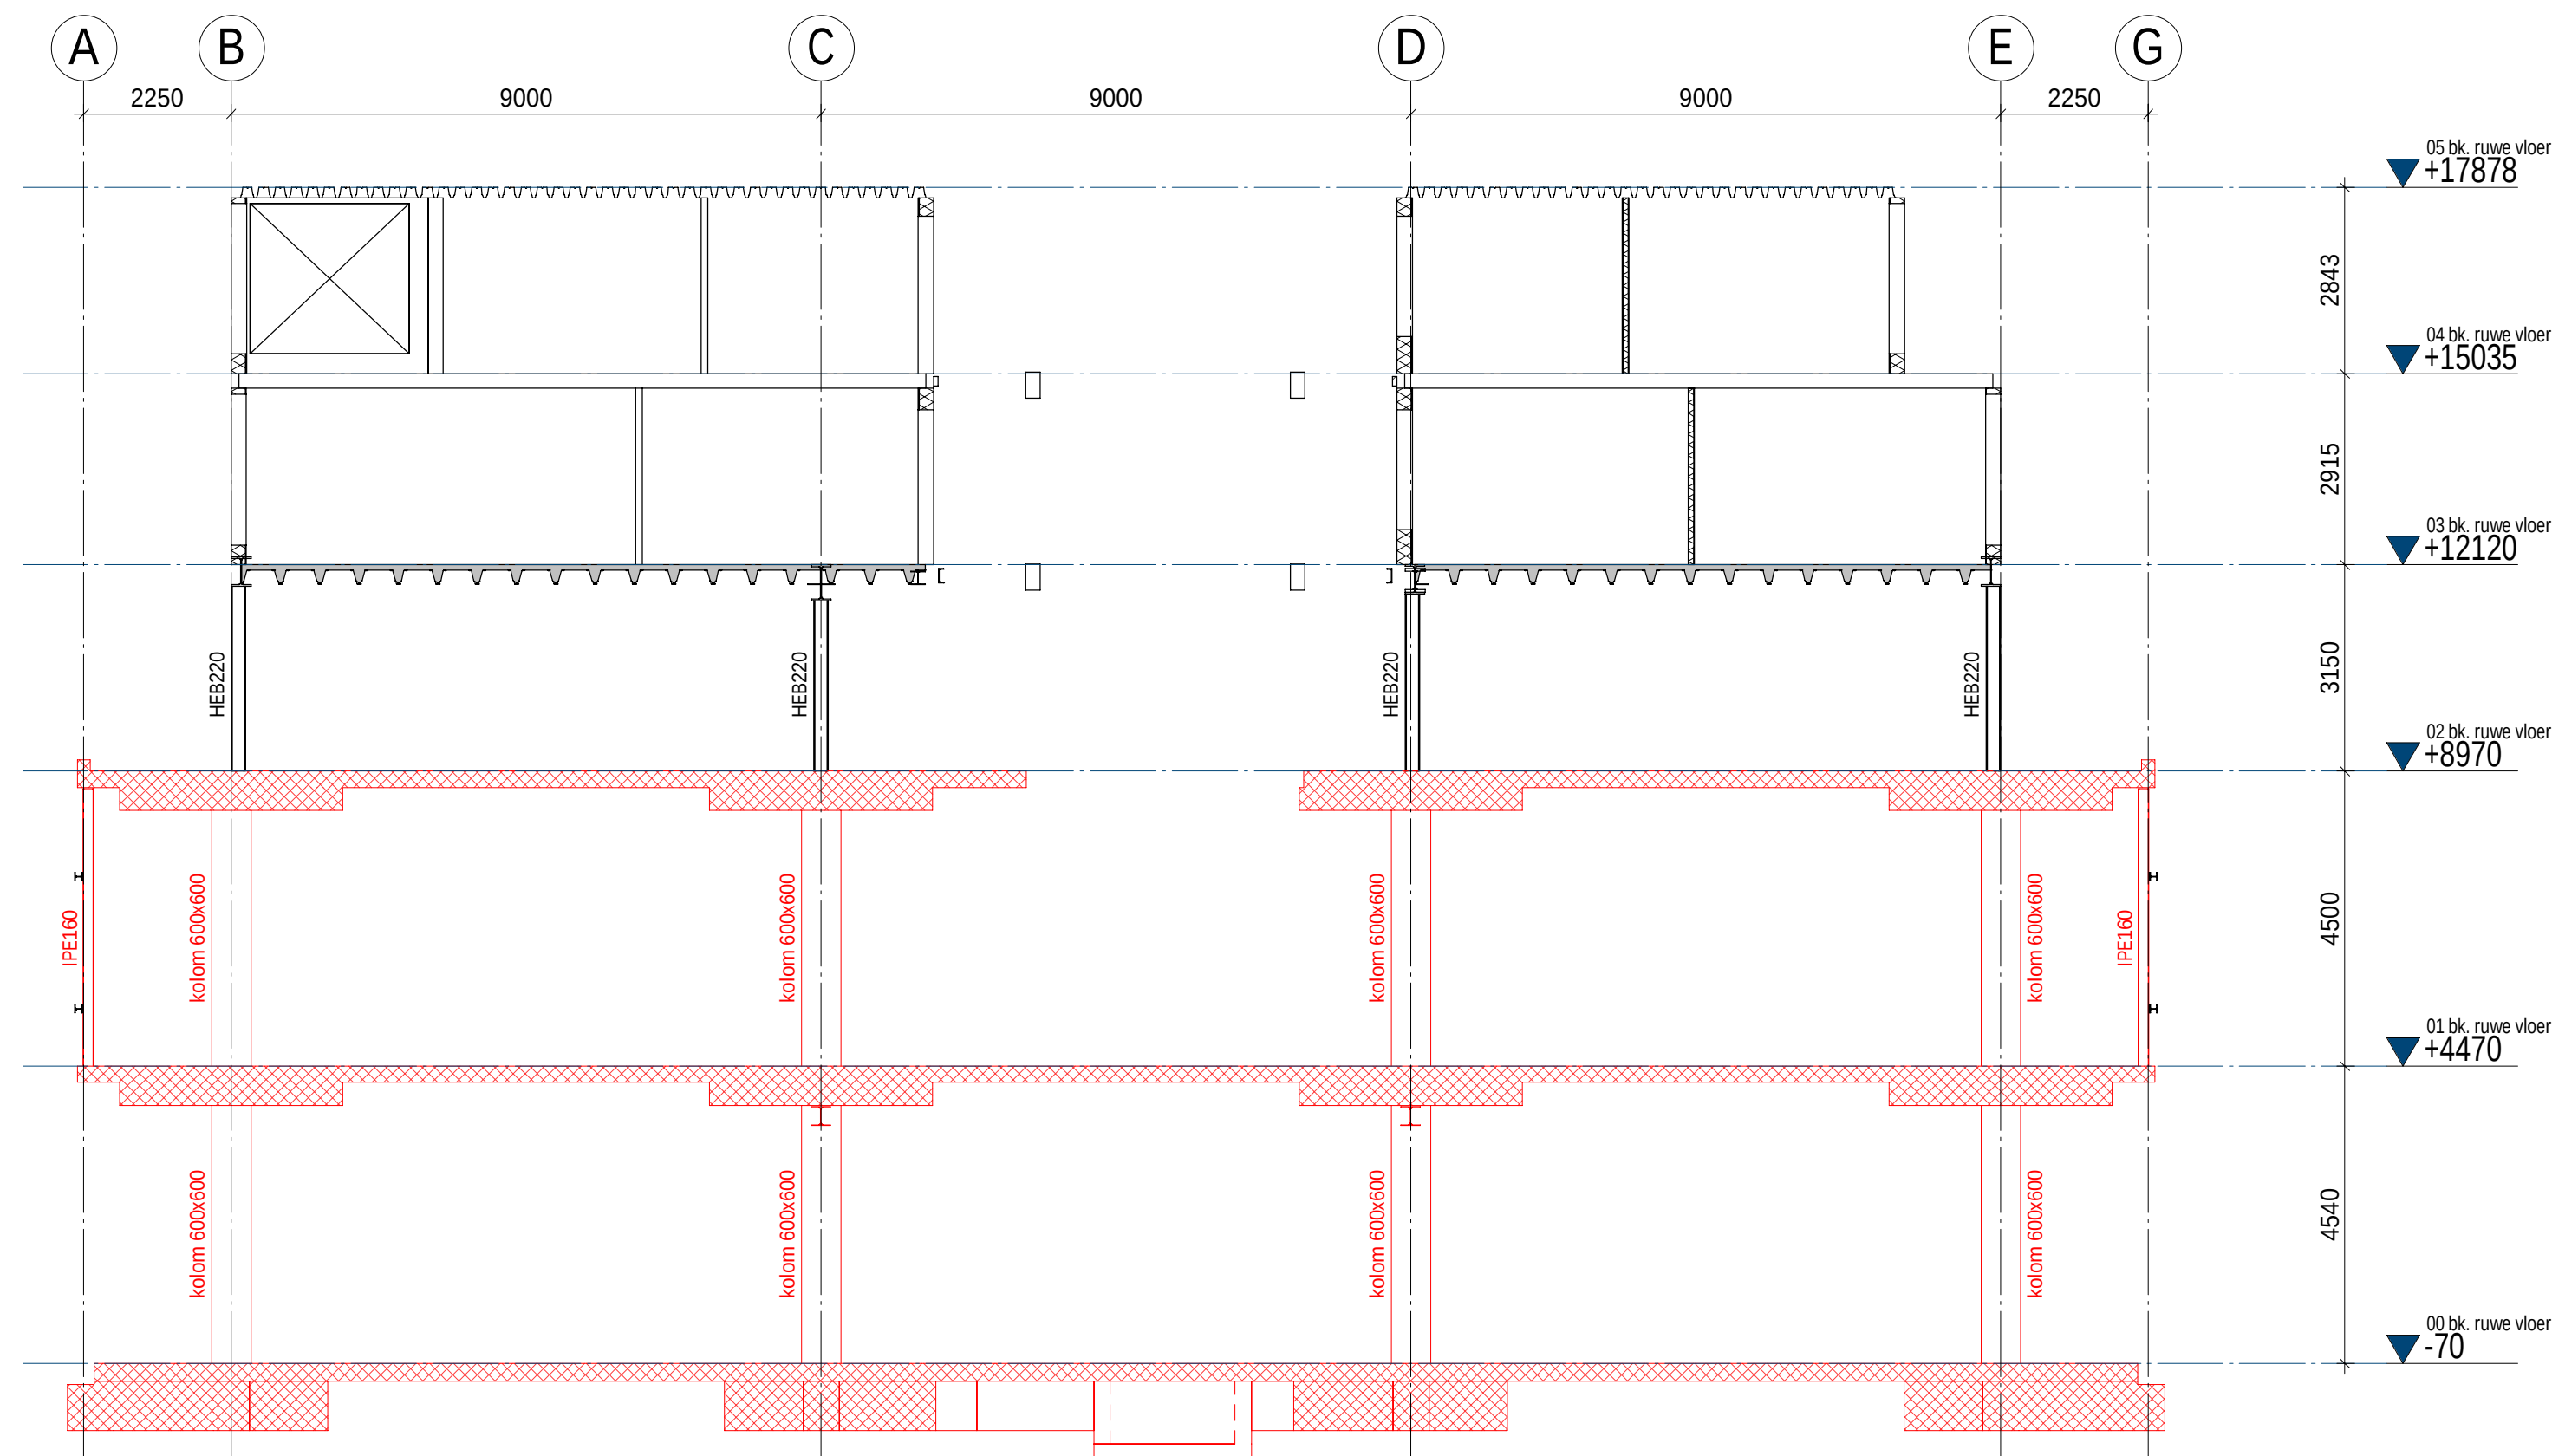

Aanzicht as 5
1 : 100

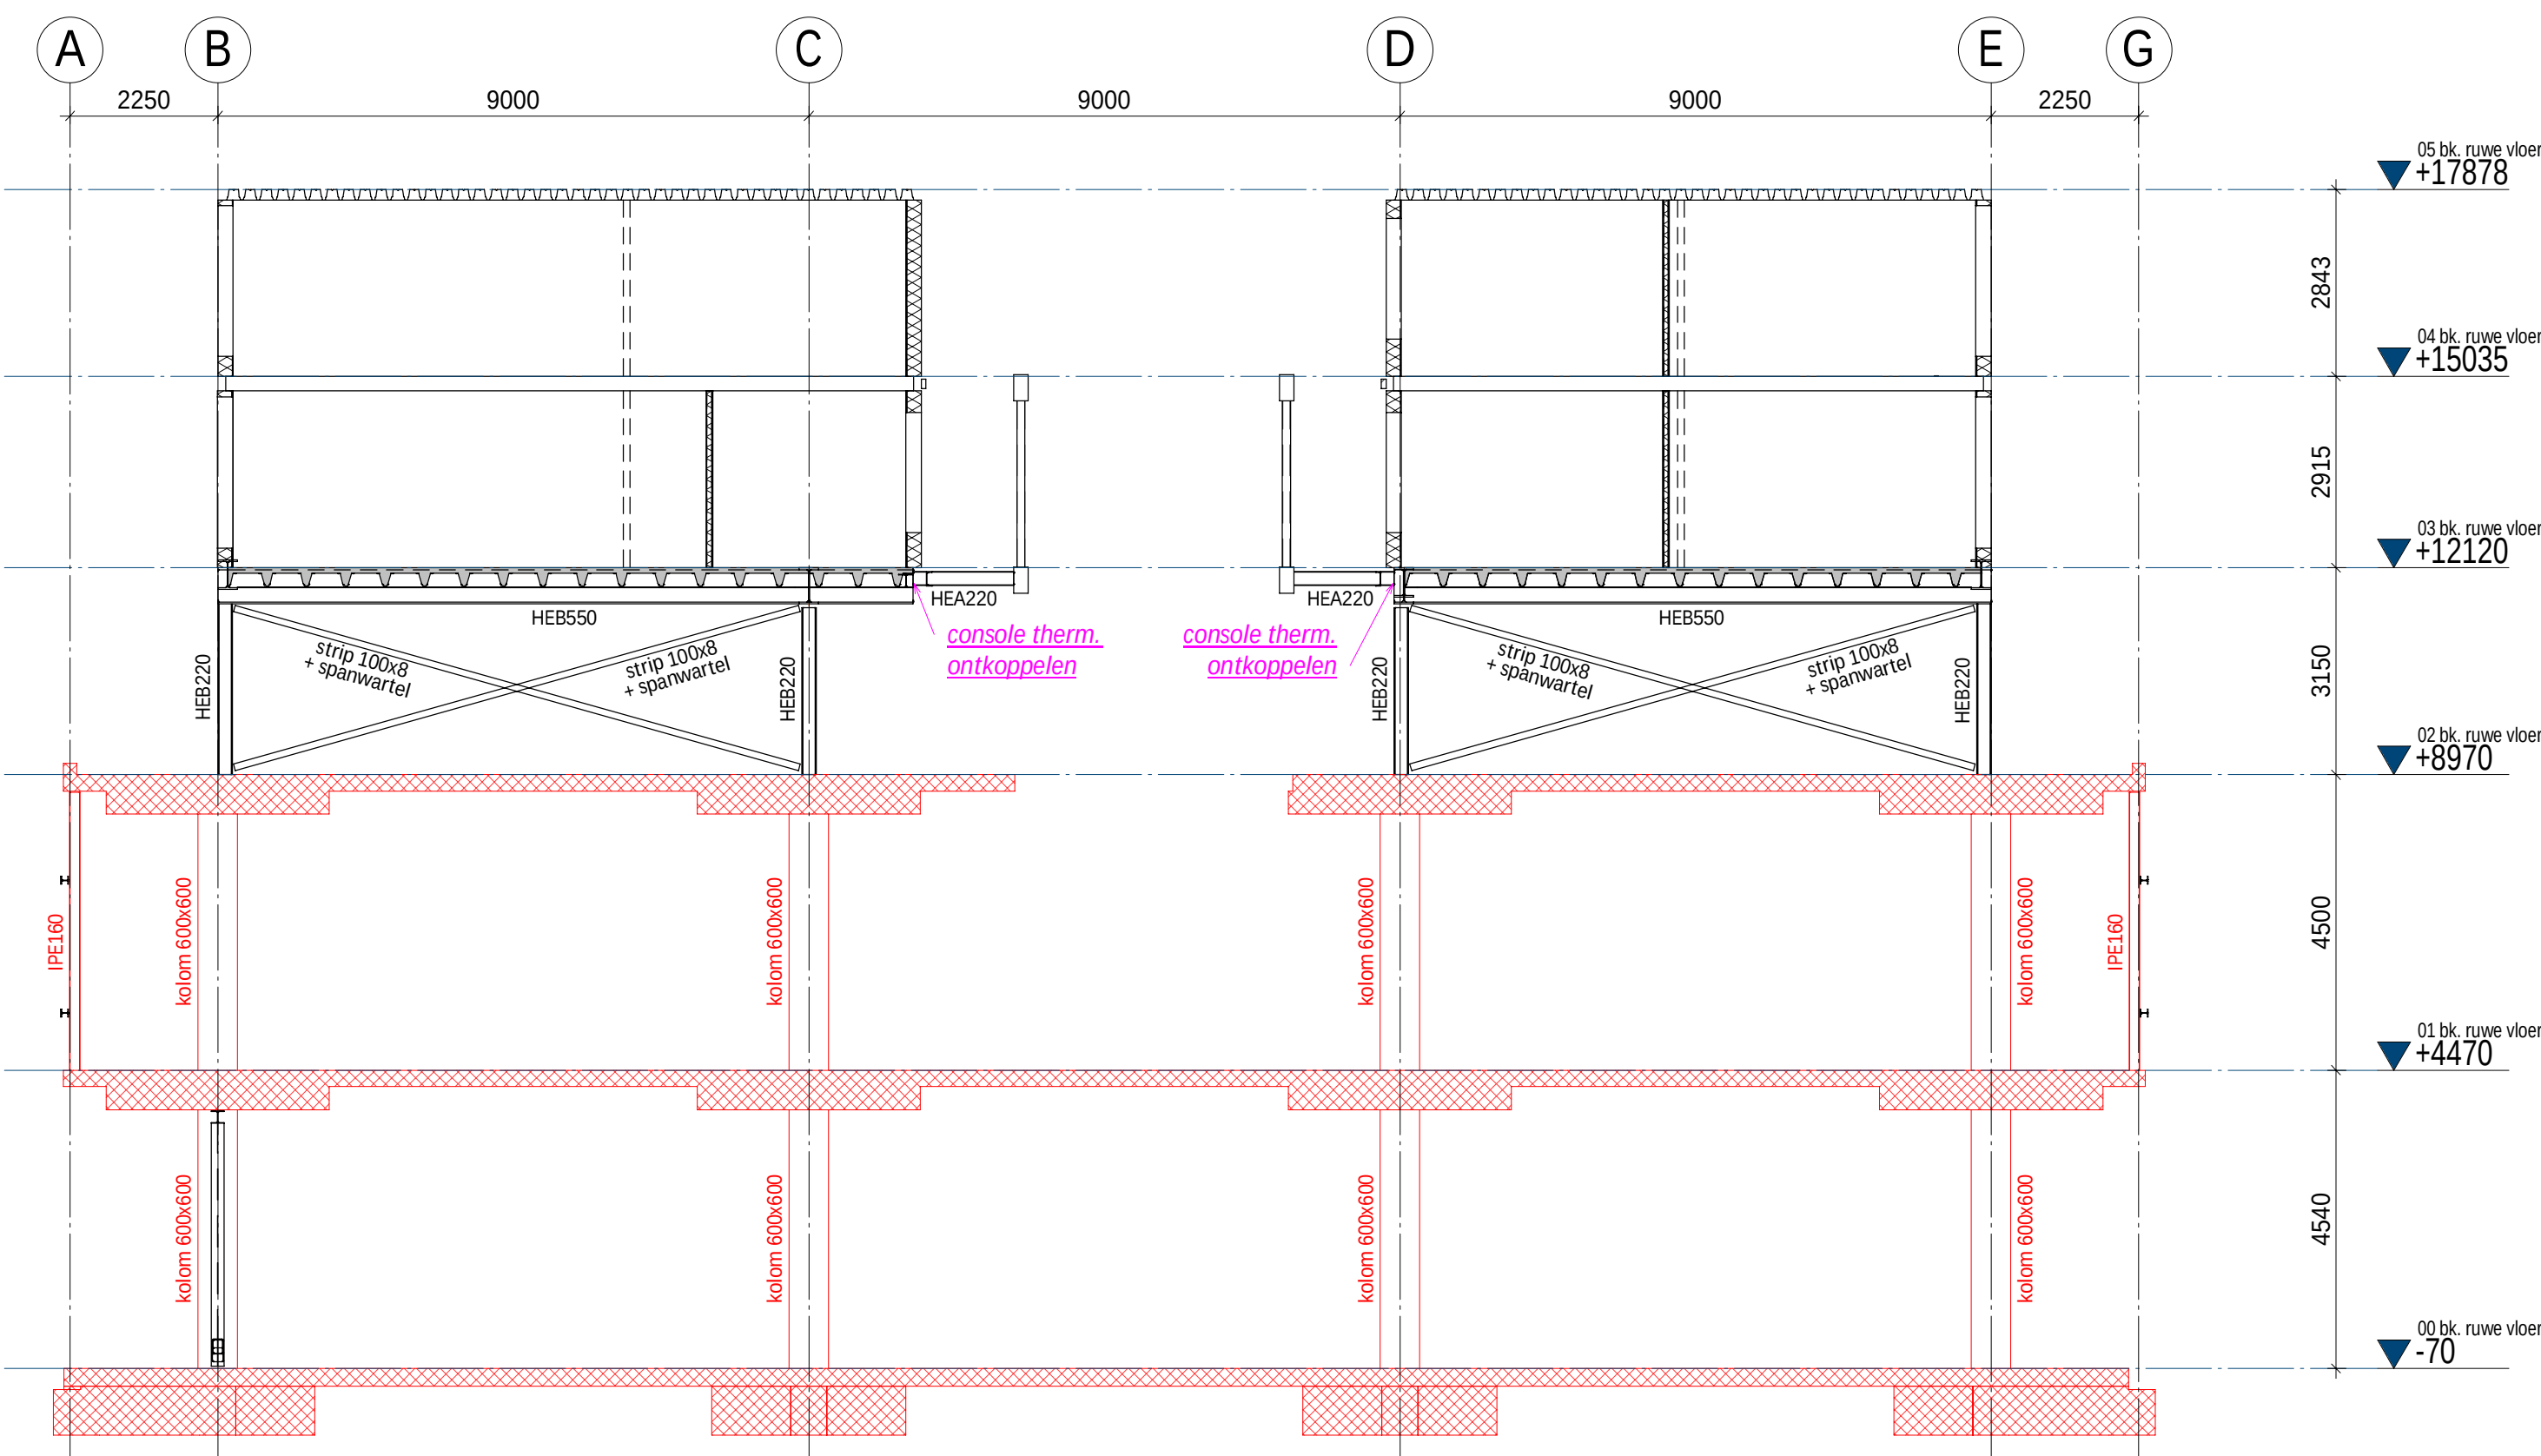

Aanzicht as 6
1 : 100

<