

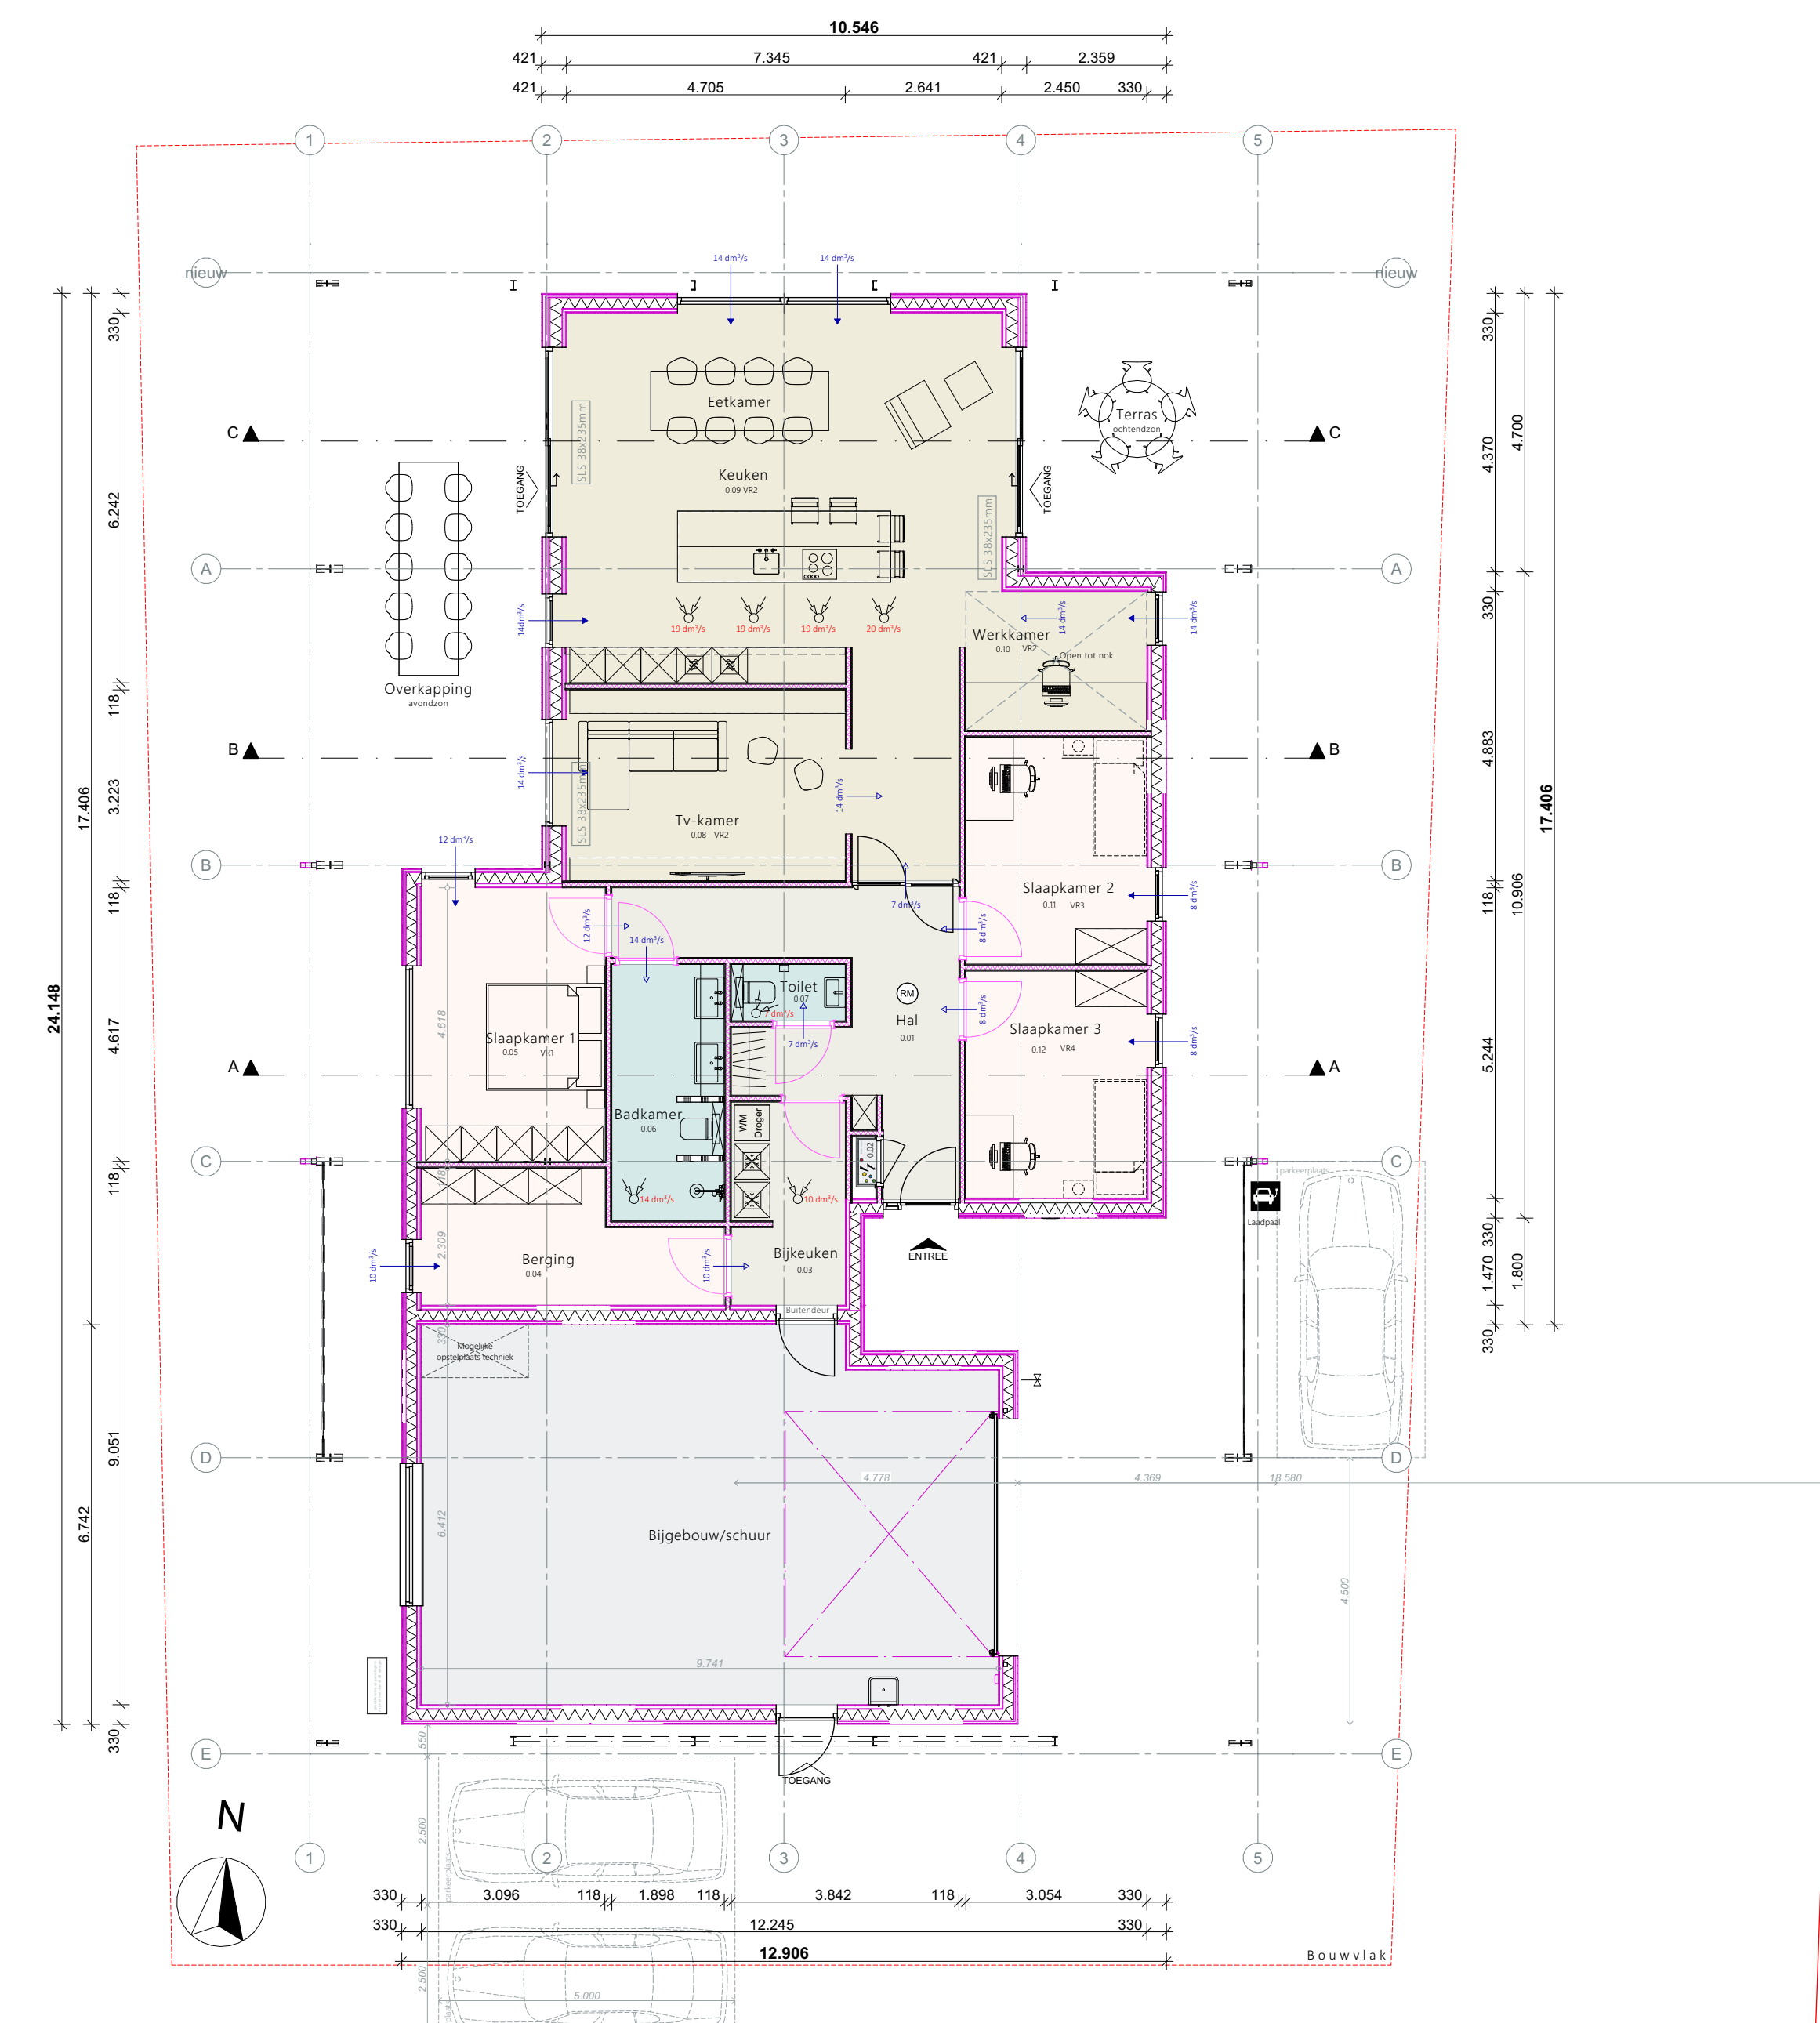


marten

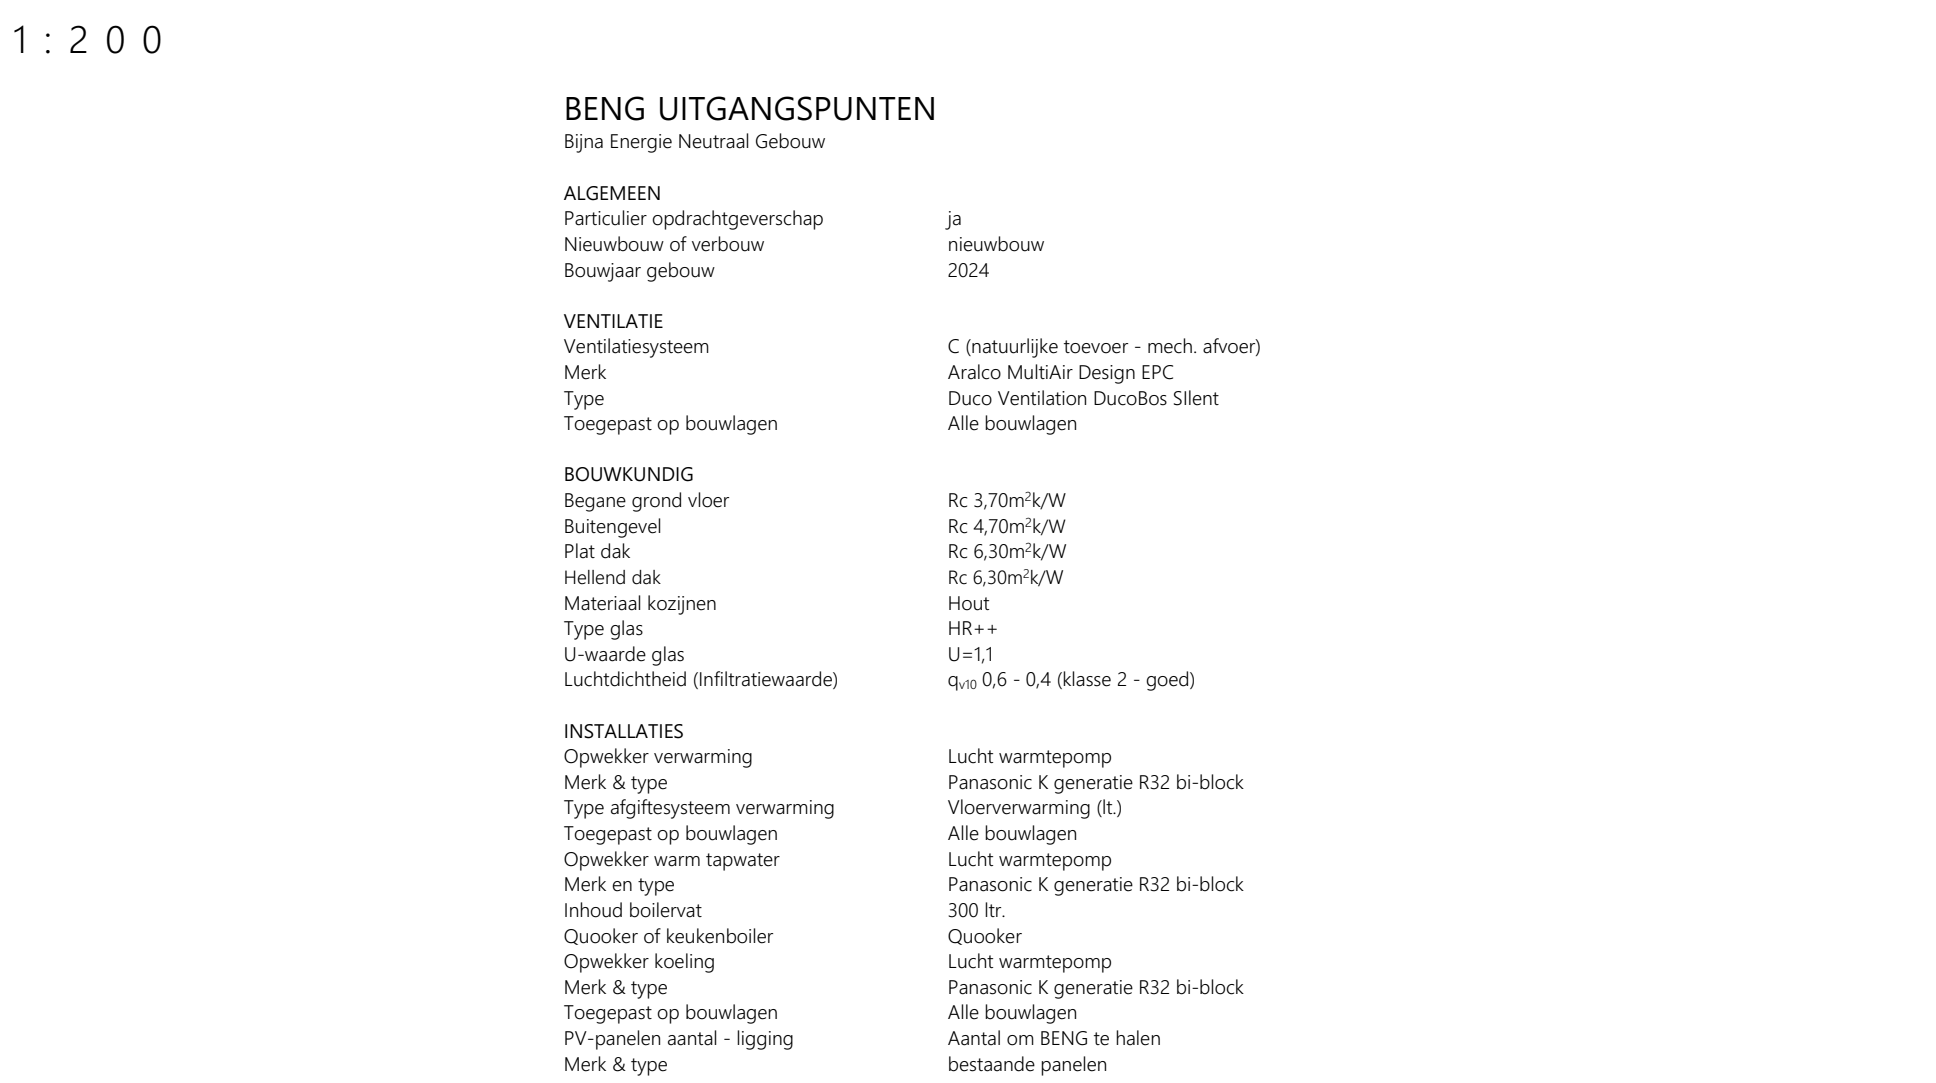

D A K

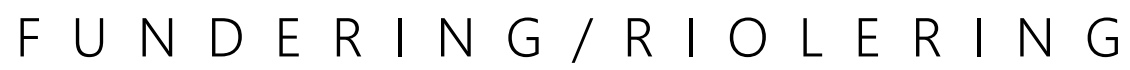

Adres: Rietbergweg 14
8131PL | Wijhe

Opdrachtgever: Bram & Dorien Kiekebosch - van Remmen

Project nummer: 2023-927
Datum getekend: 2-12-2024