


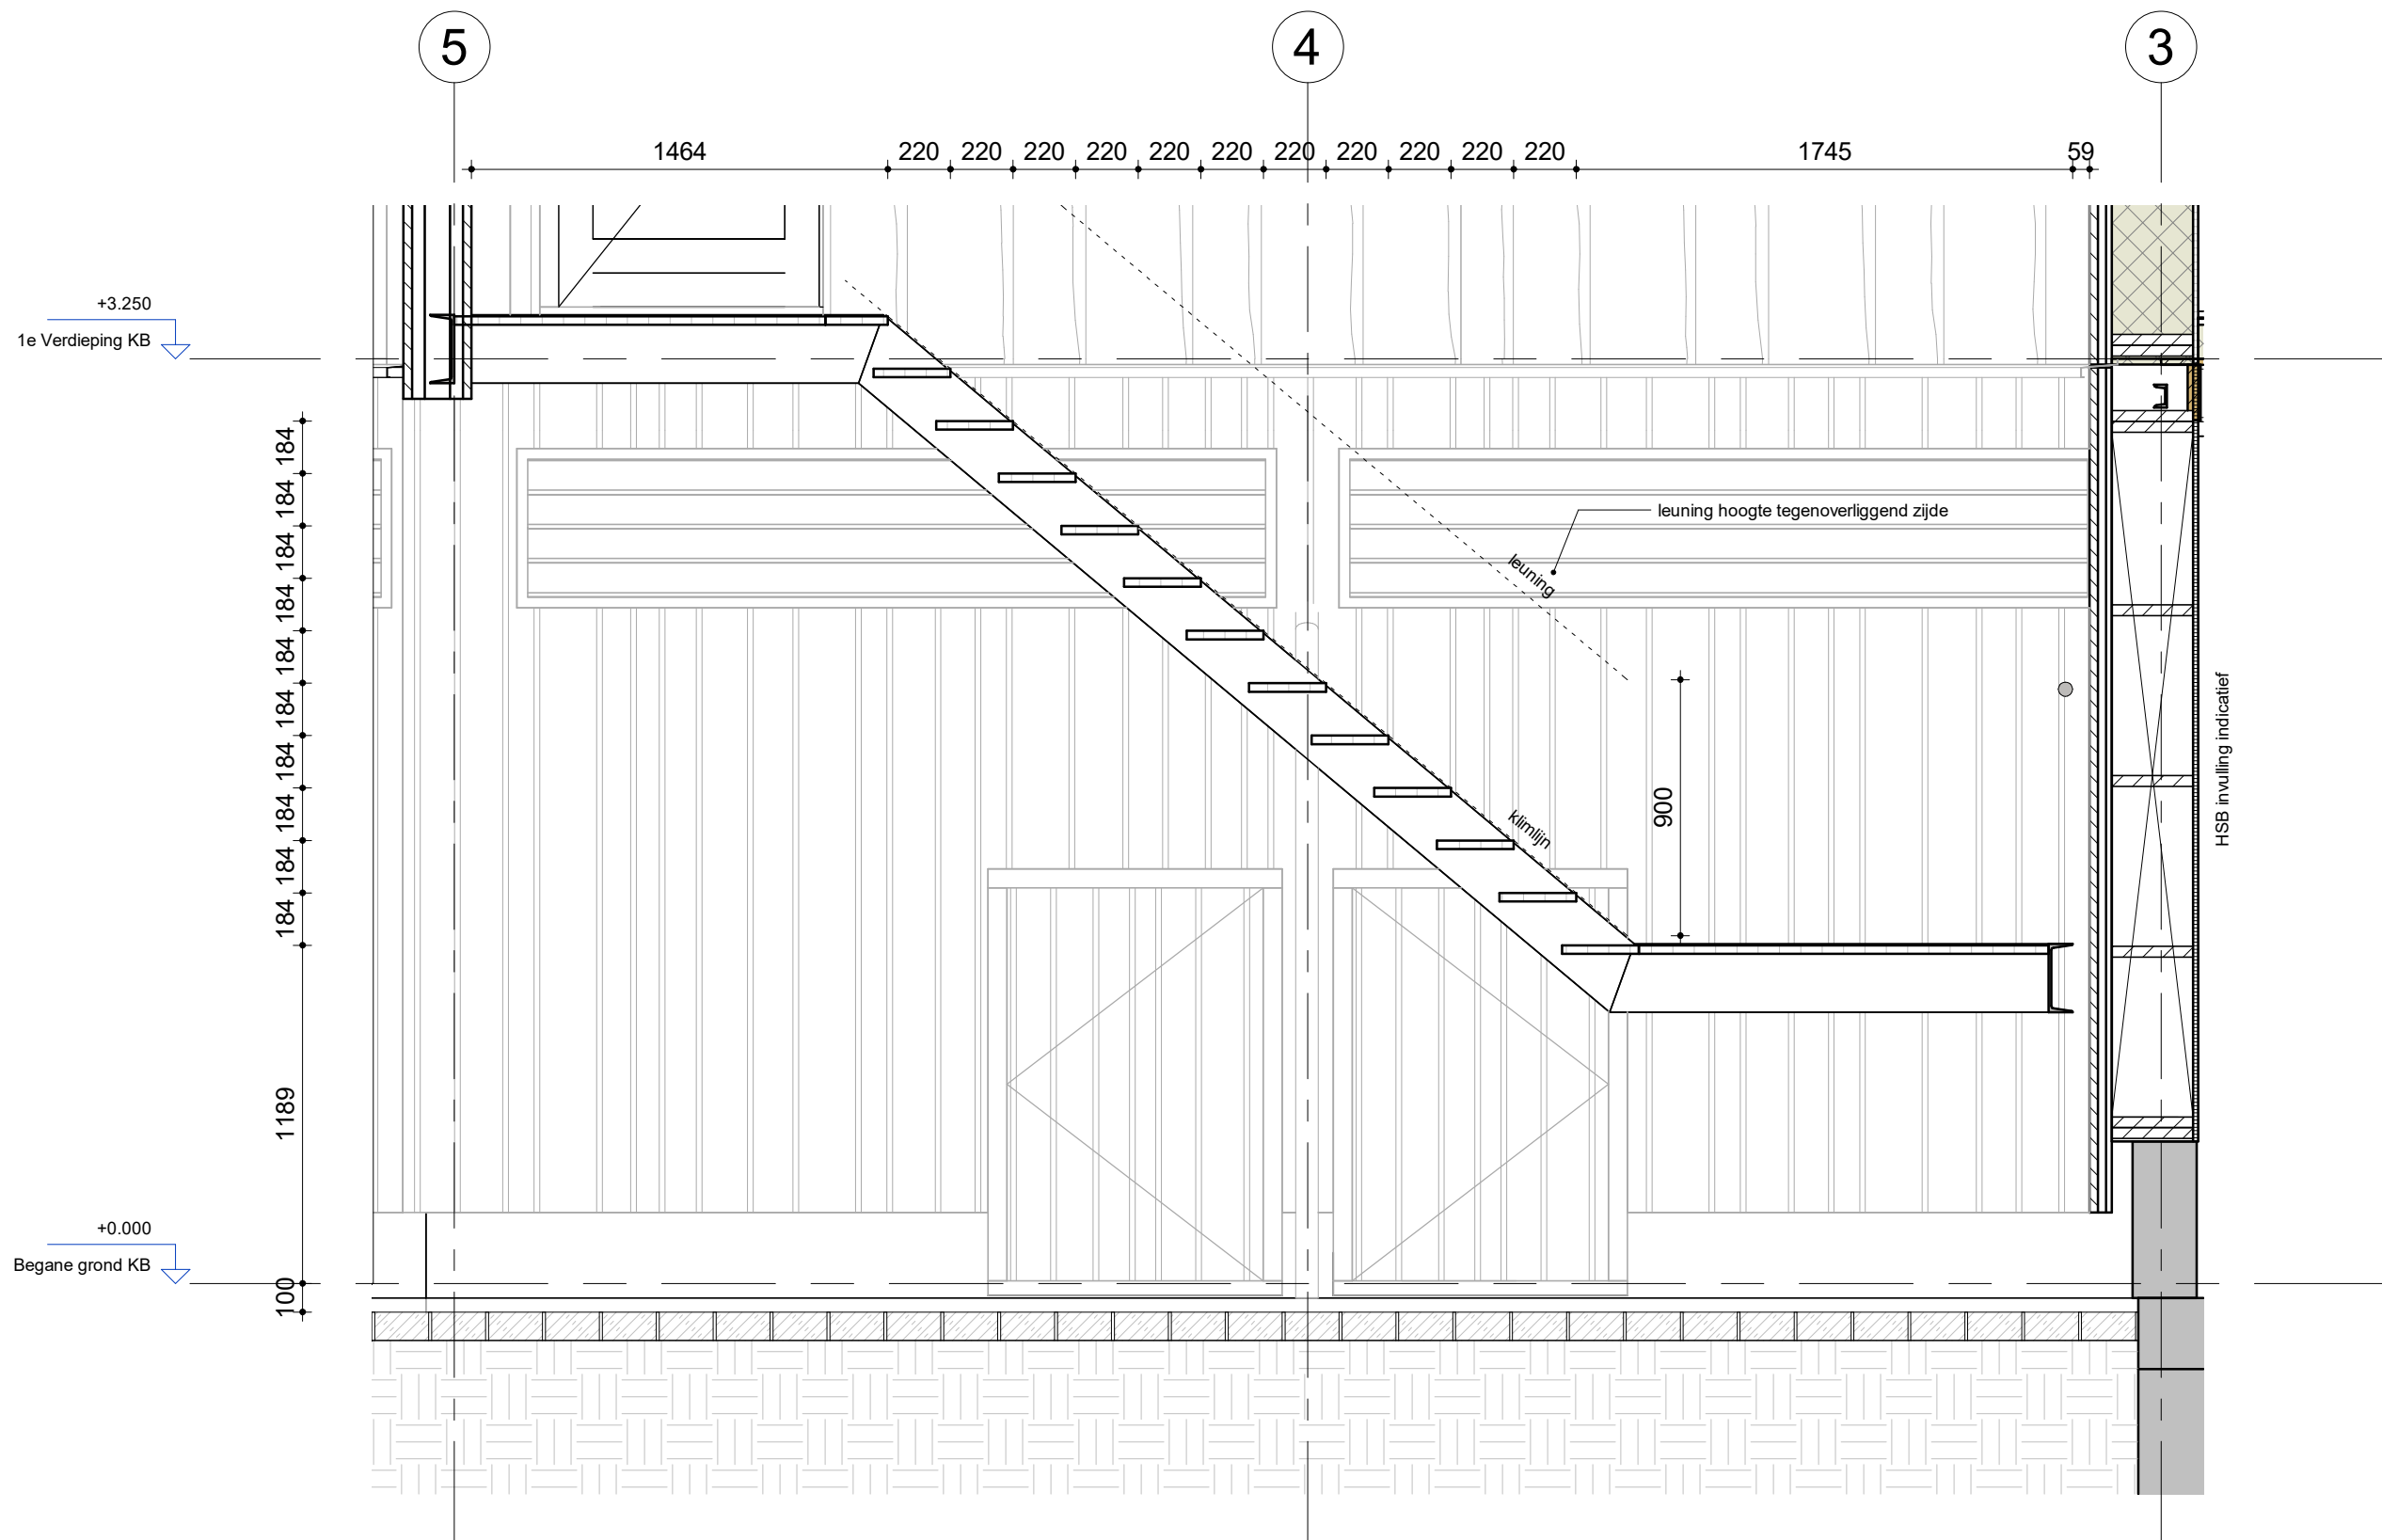

Projectbureau  Design & Consultancy for natural and built assets	Project : Stadsboerderij De Uylenburg		Beveiligingscategorie: AS2 - Internal
	Projectnr. : 30104667		
	Fase : DO		Status: Definitief Ontwerp
	Onderwerp : Trap 2/2		
	Schaal : 1 : 25	Formaat : A3	
Detailnr. : Detail 22		Versie: 1.1	