


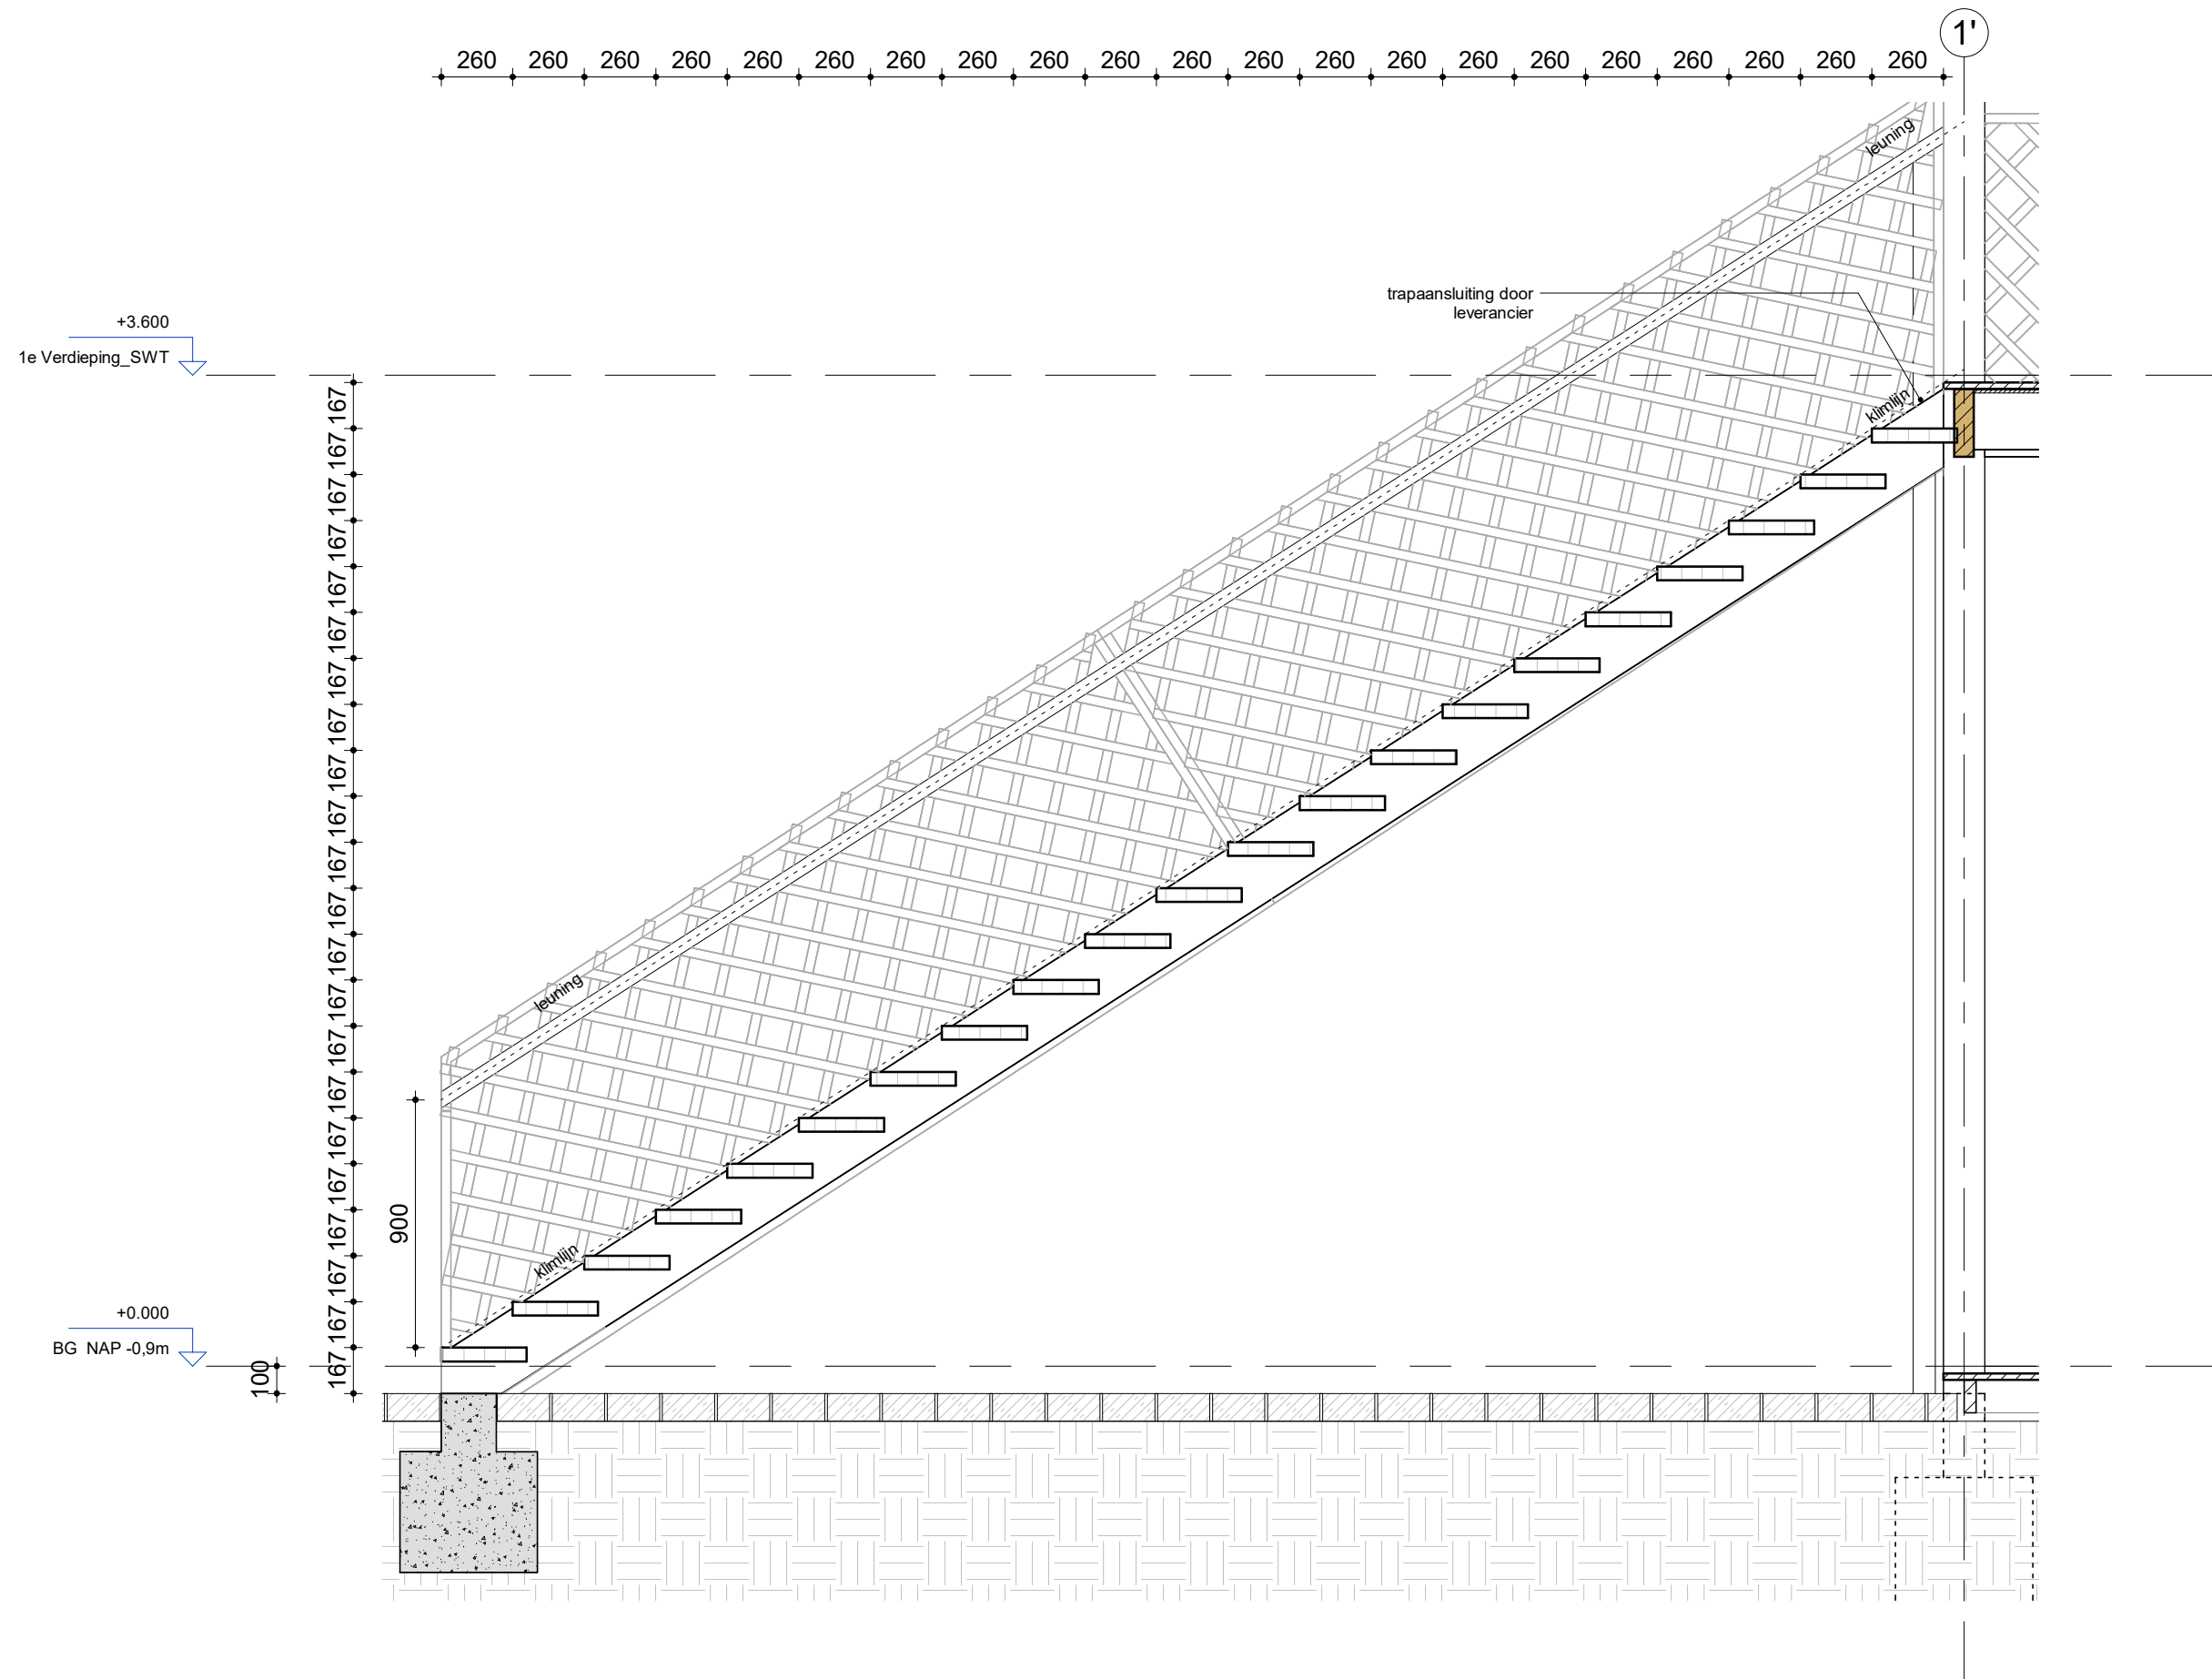

Projectbureau  ARCADIS Design & Consultancy for natural and built assets	Project : Stadsboerderij De Uylenburg			Beveiligingscategorie: AS2 - Internal
	Projectnr. : 30104667			
	Fase : DO			Status: Definitief Ontwerp
	Onderwerp : Trap buiten			
	Schaal : 1 : 25		Formaat : A3	
Detailnr. : Detail S13				Versie: 1.1