


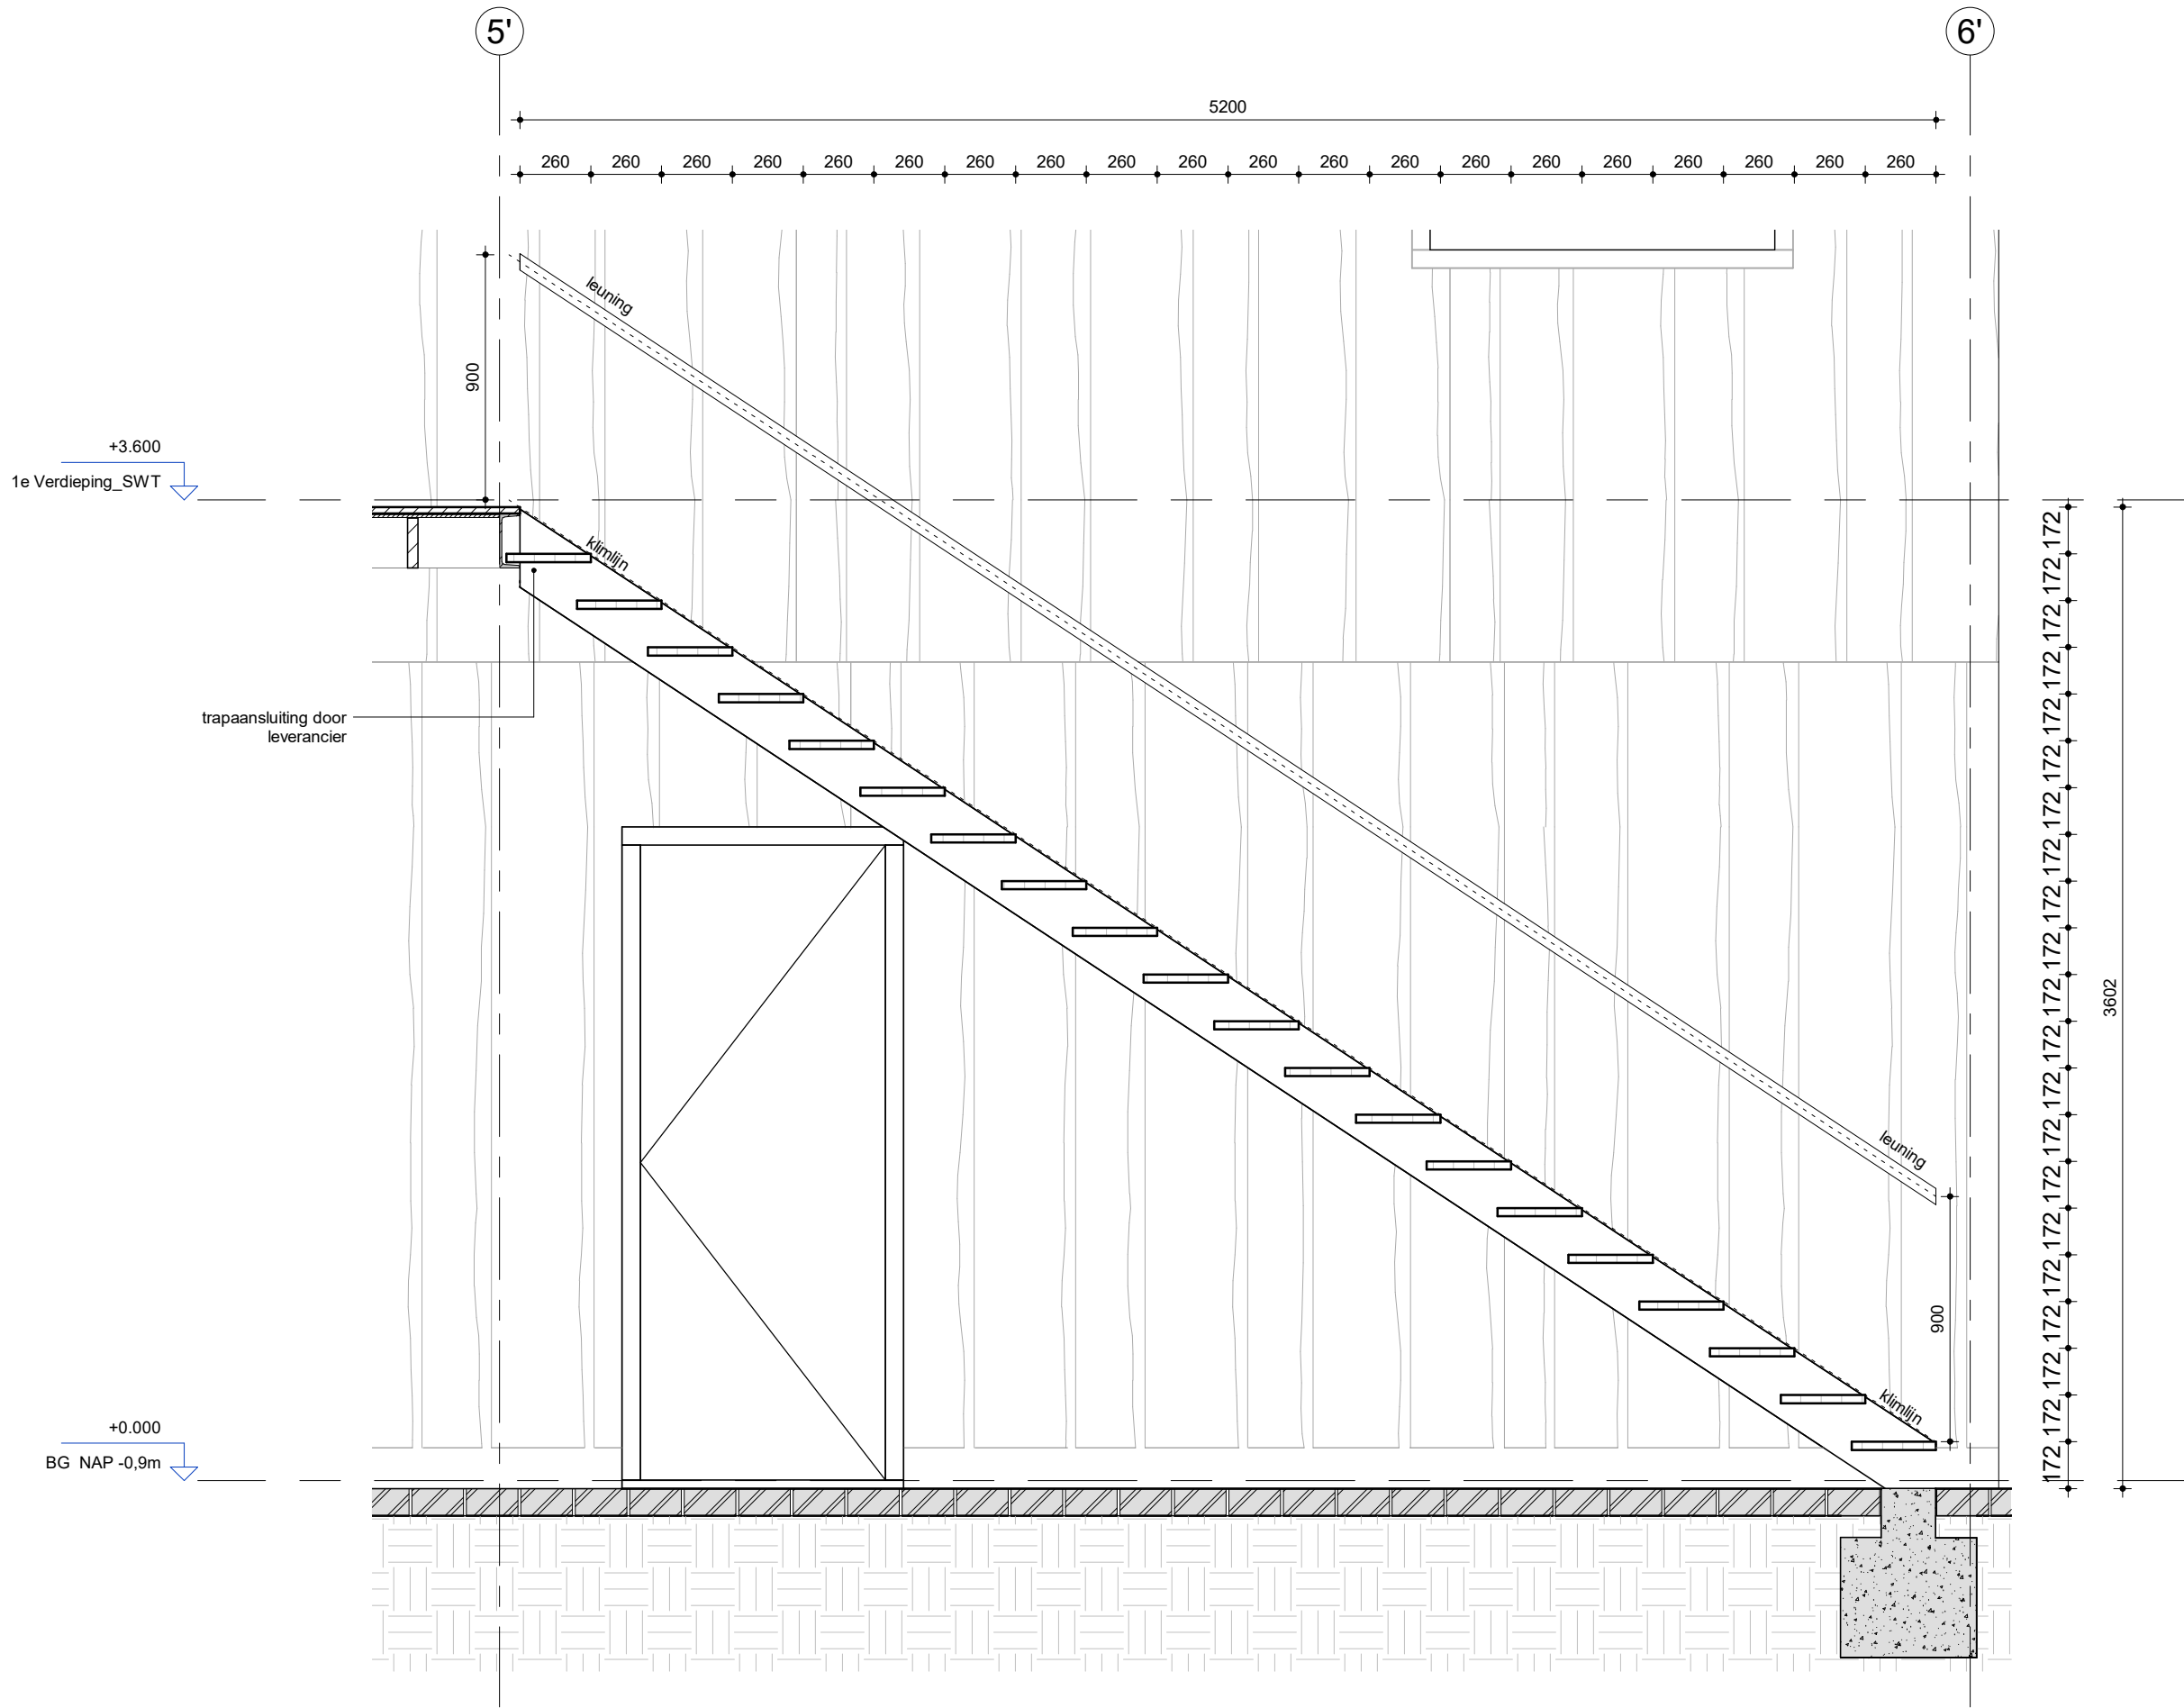

Projectbureau  Design & Consultancy for natural and built assets	Project : Stadsboerderij De Uylenburg		Beveiligingscategorie: AS2 - Internal
	Projectnr. : 30104667		
	Fase : DO		Status:
	Onderwerp : Trap serre		Definitief Ontwerp
Schaal : 1 : 25		Formaat : A3	Versie: 1.1
Detailnr. : Detail S12			