


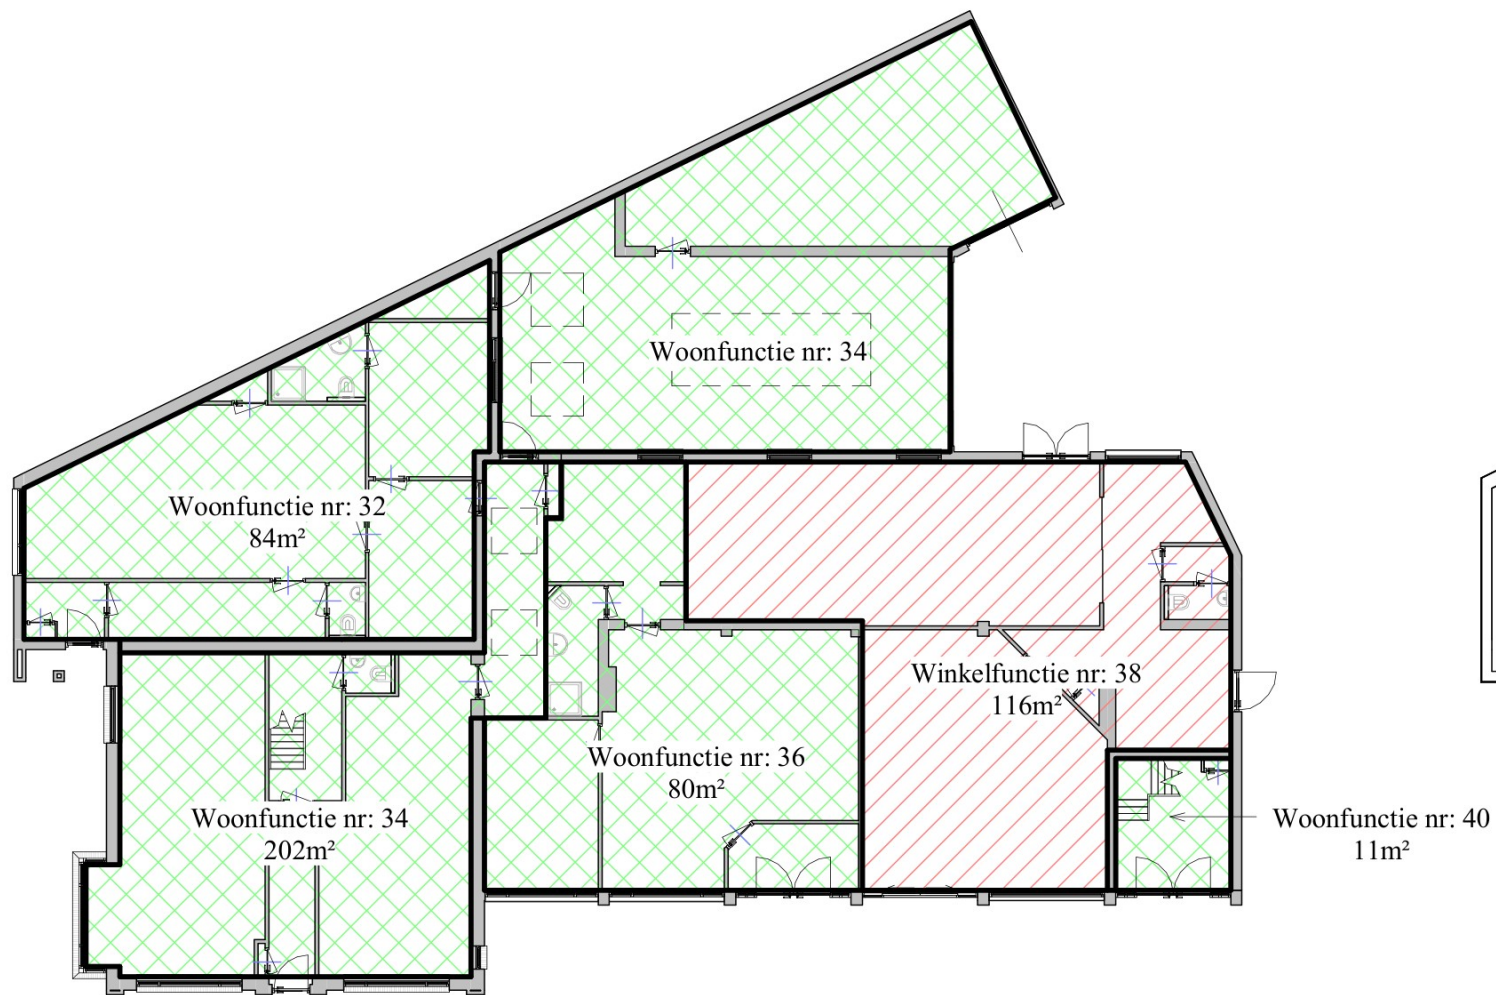


Begane Grond 1a200

1 : 200



Verdieping 1a200

1 : 200

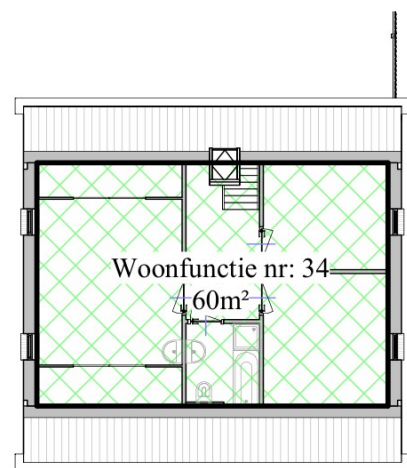

Zolder 1a200

1 : 200