



00 begane grond
1_1_F_05_00




3D-view
1_1_F_05_3D_2

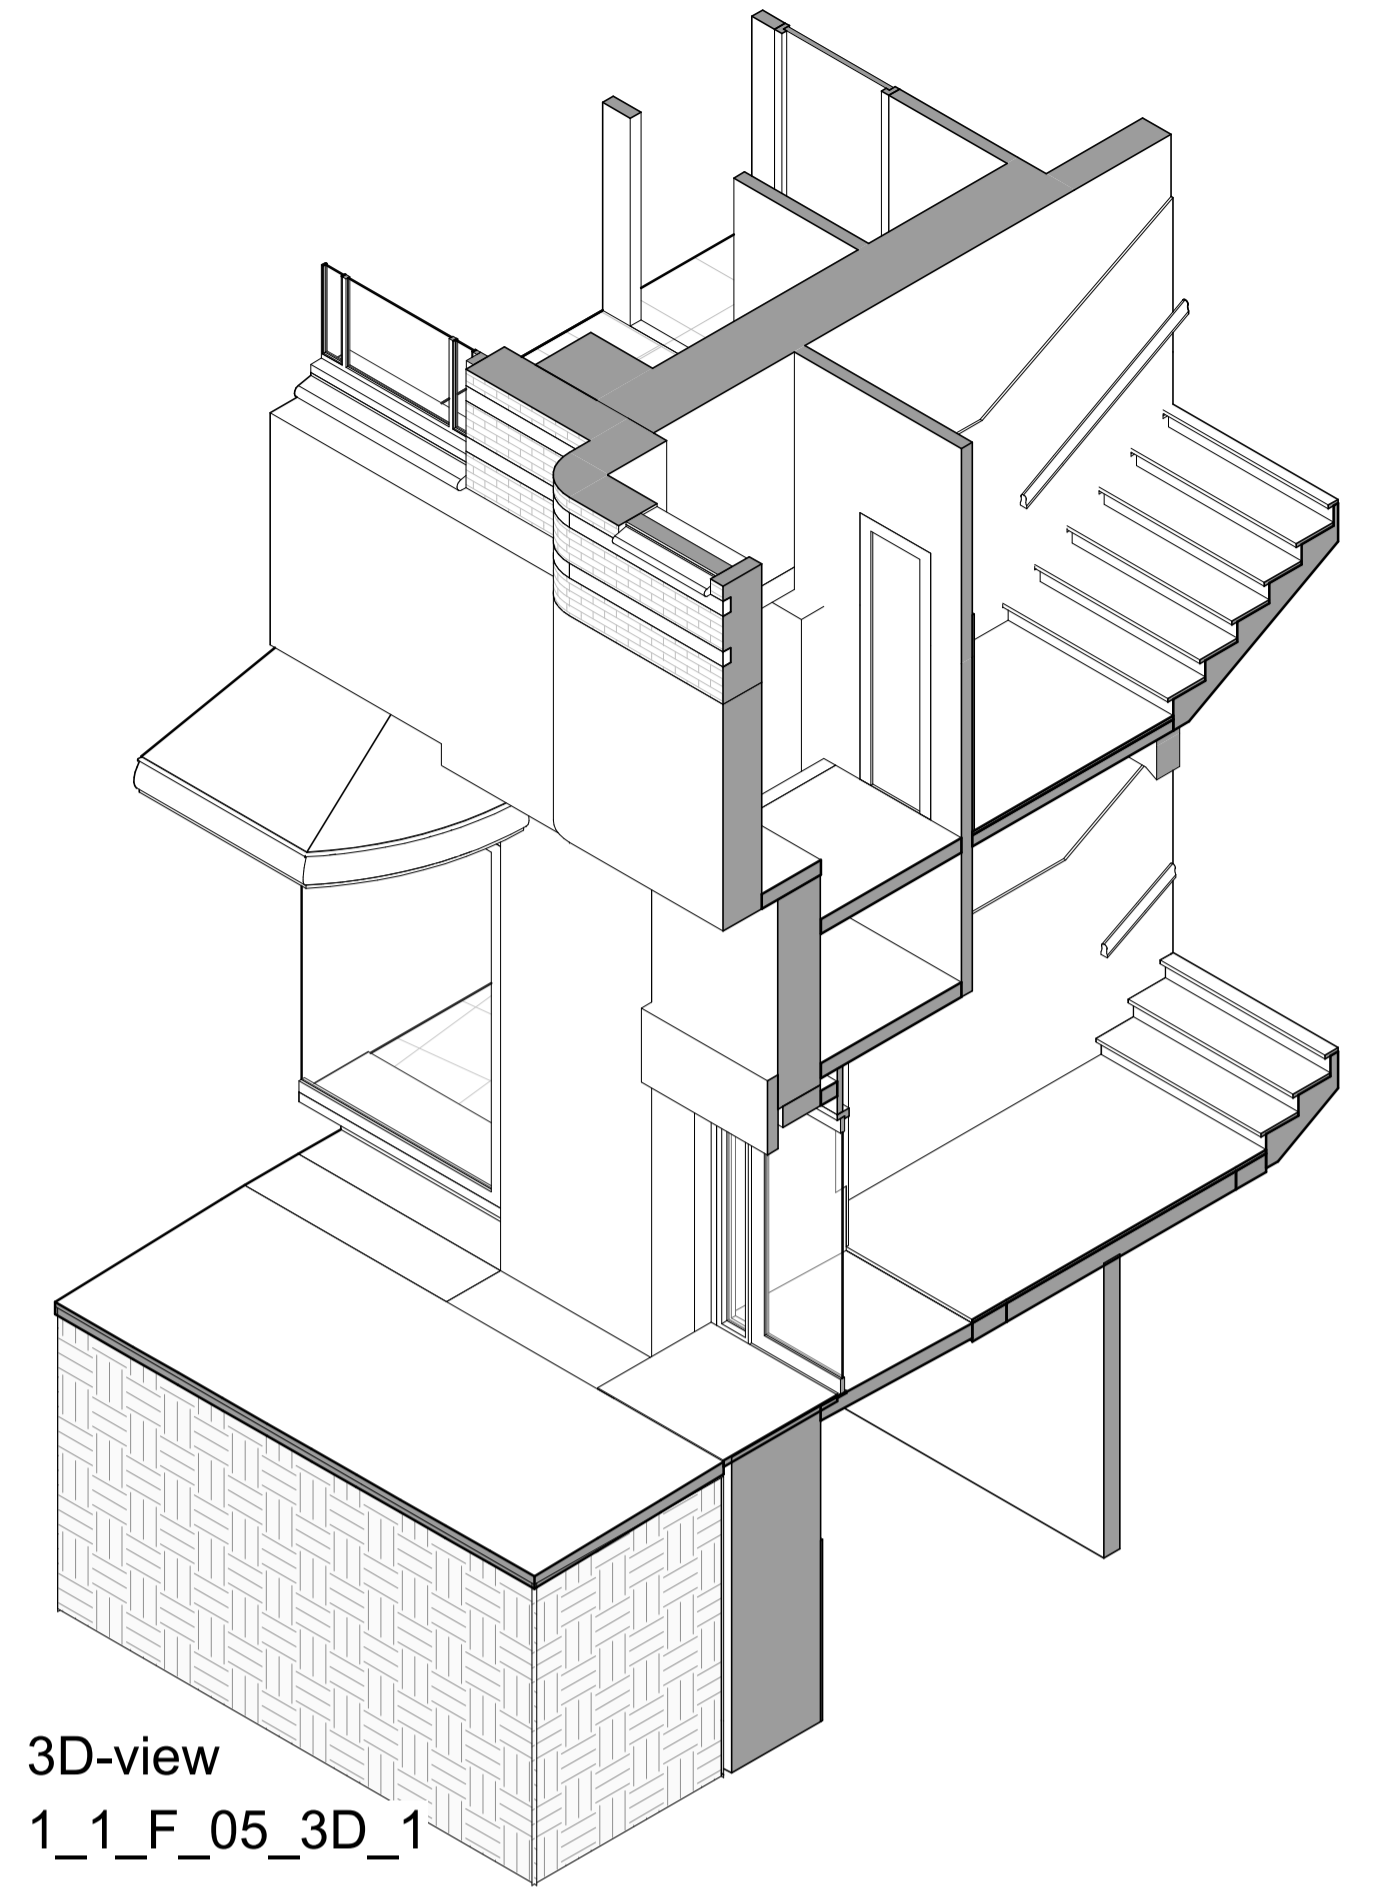

3D-view
1_1_F_05_3D_1

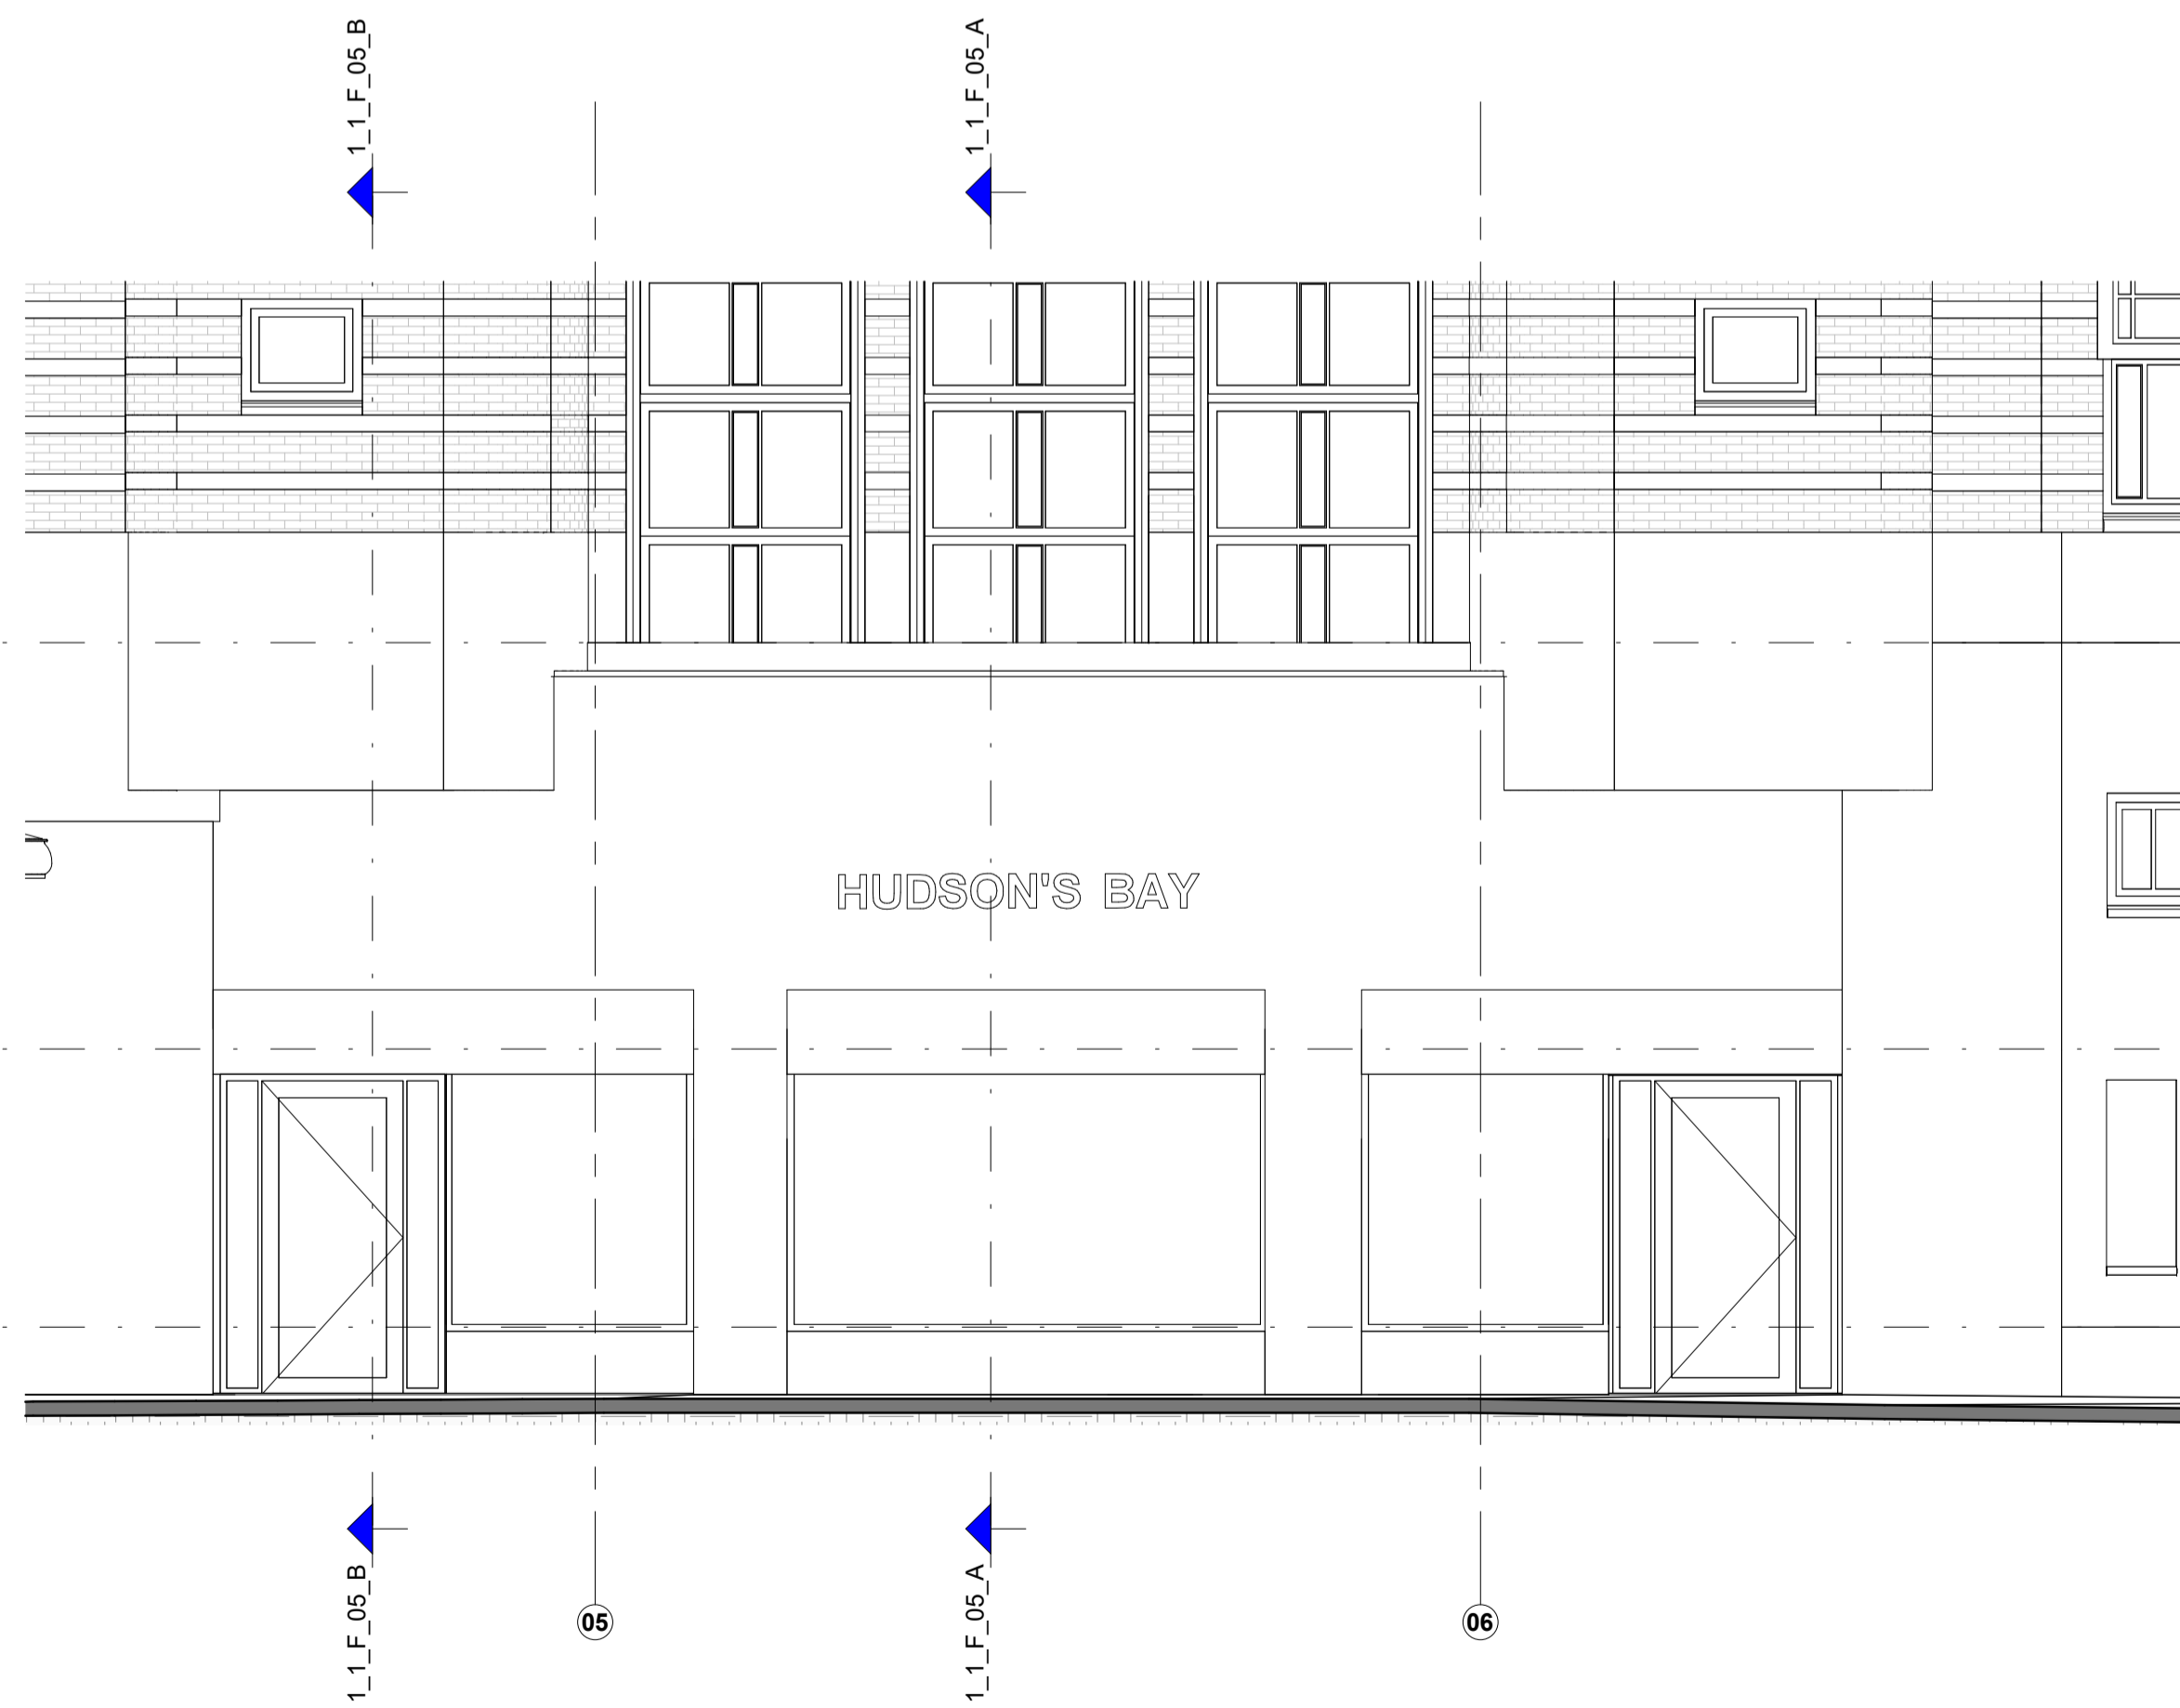


02_gevels_fragment
1_1_F_05_1

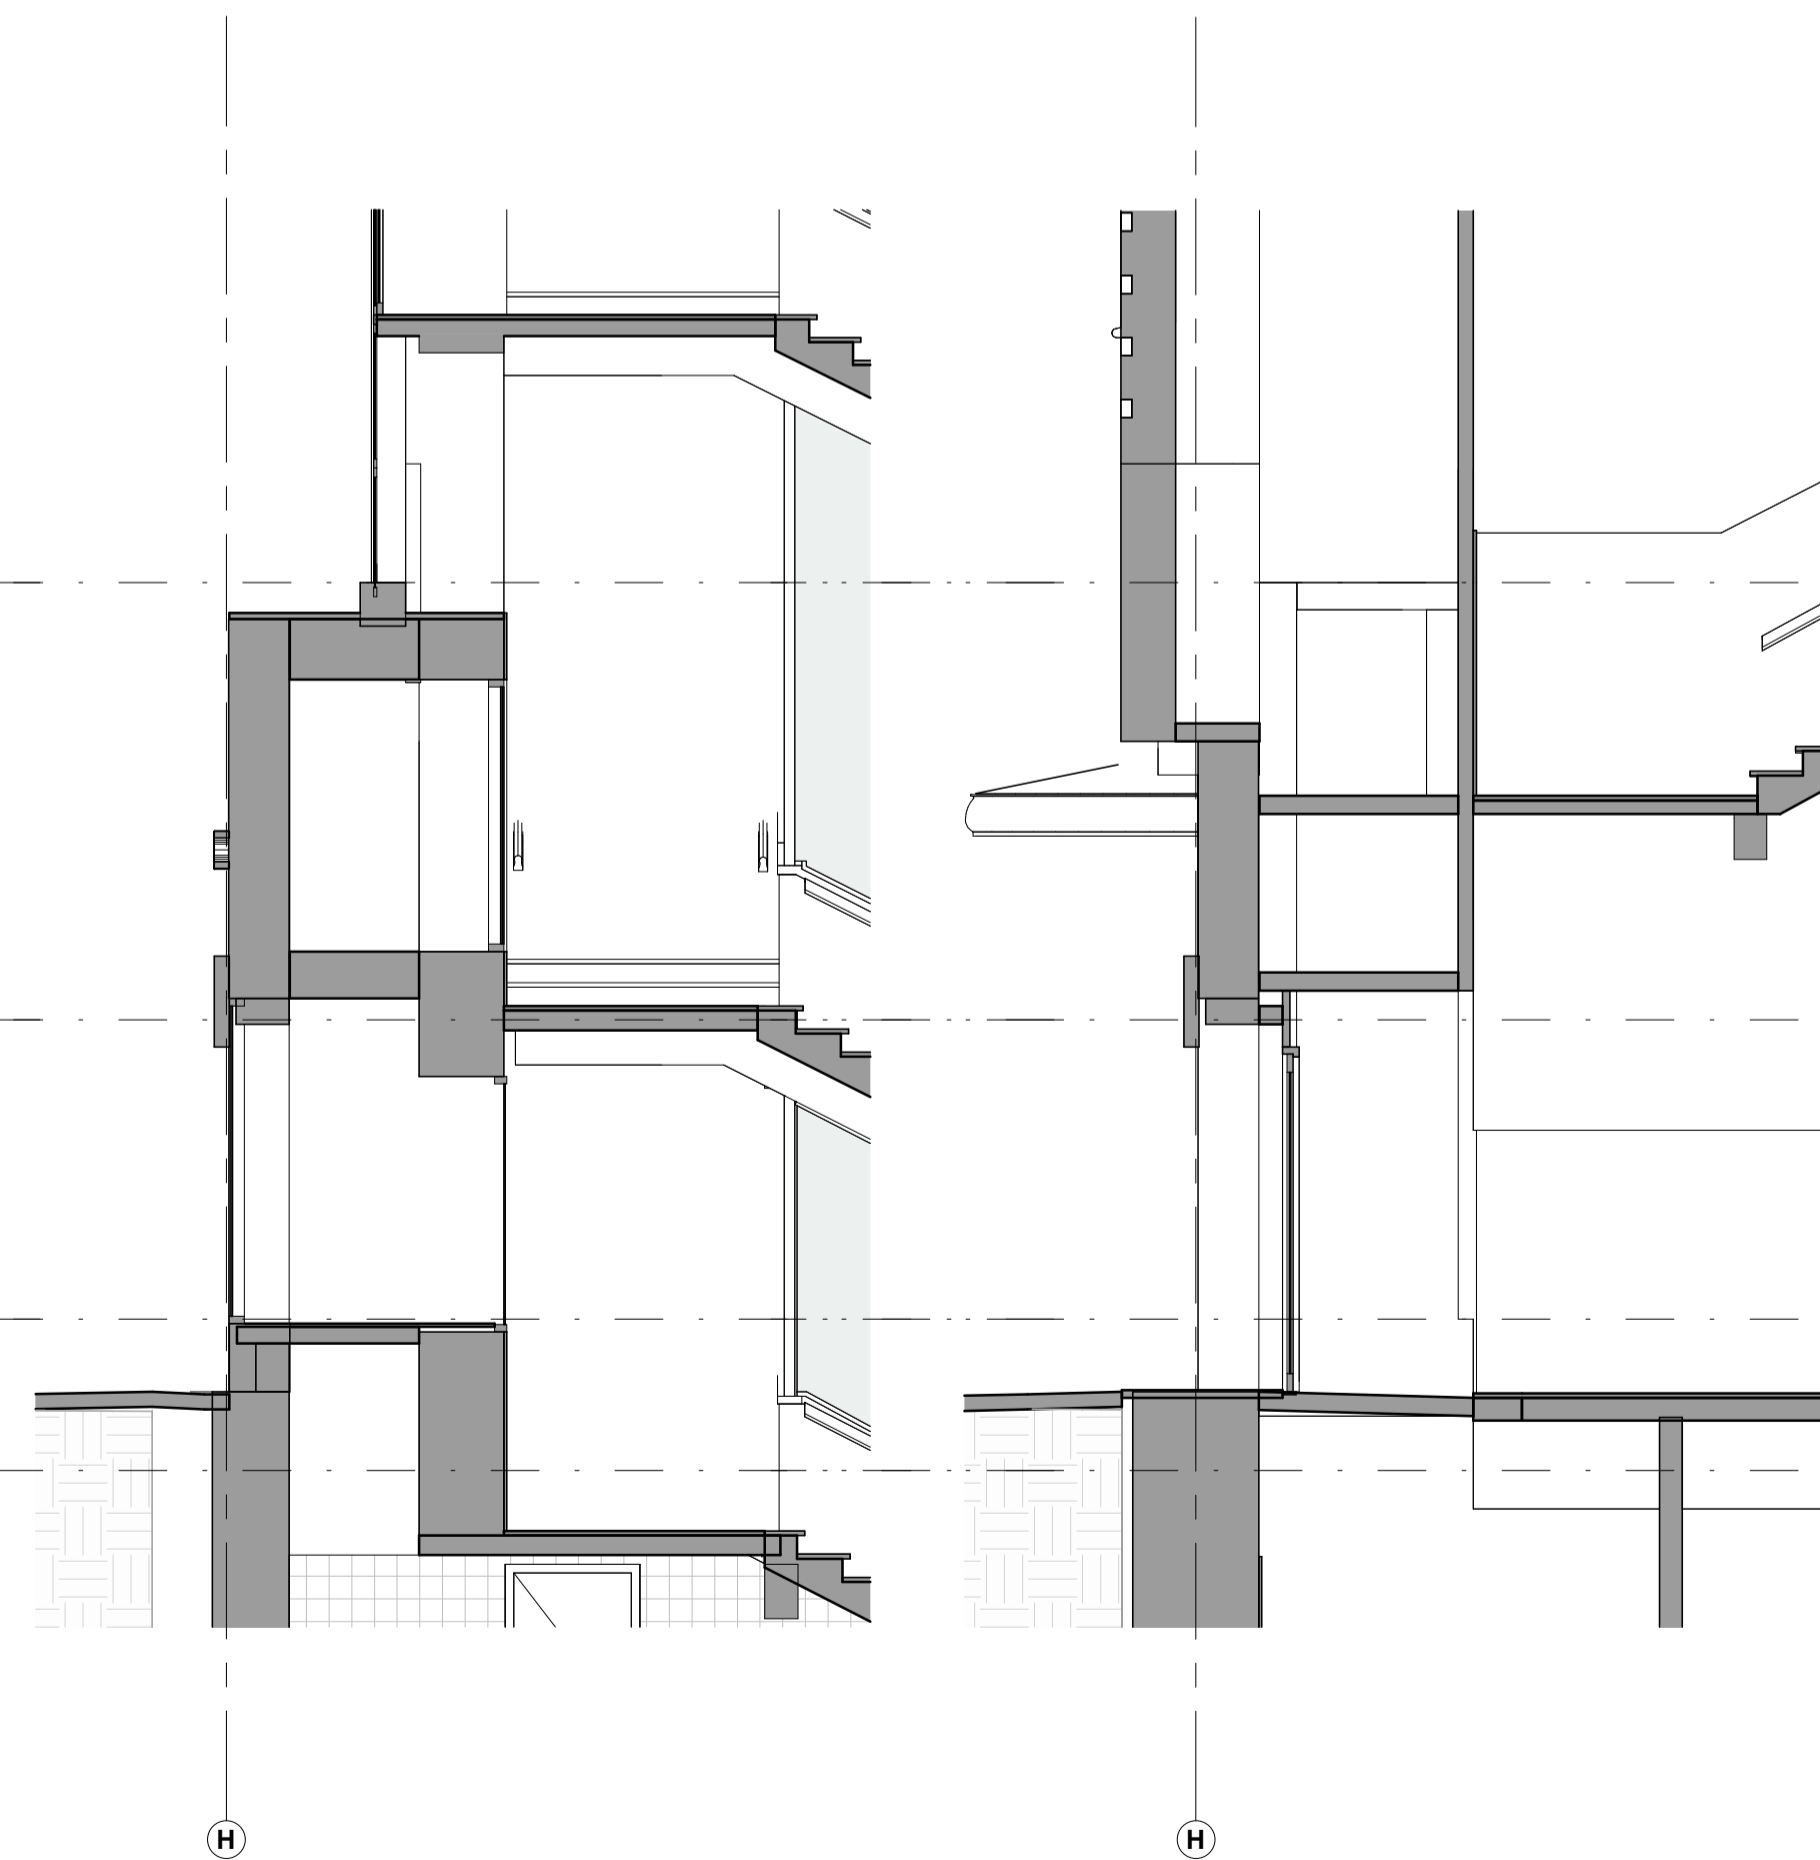

03 doorsneden_fragment
1_1_F_05_A

03 doorsneden_fragment
1_1_F_05_B

- ▽ 01 eerste verdieping
+4870 P
- ▽ 00a tussenverdieping
+1980 P
- ▽ 00 begane grond
+0 P
- ▽ NAP=0
-1000 P

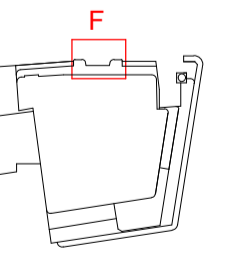

**MV
SA.**

MVSA b.v.
P.O. Box 2737
1000 CS Amsterdam
The Netherlands
tel. +31 205319800
office@mvs.nl
www.mvsa-architects.com

project
Le Magasin
Grote Houtstraat 70

opdrachtgever
A3 Twee B.V.

onderwerp
05 fragmenten

datum
22-06-2023

gewijzigd

onderdeel
entree

schaal
1:50

project
22357

fase
BA

status
definitief

formaat
A1+

tekeningnummer
B-B1-F-05-01