




00 begane grond
1_1_D3_05_00

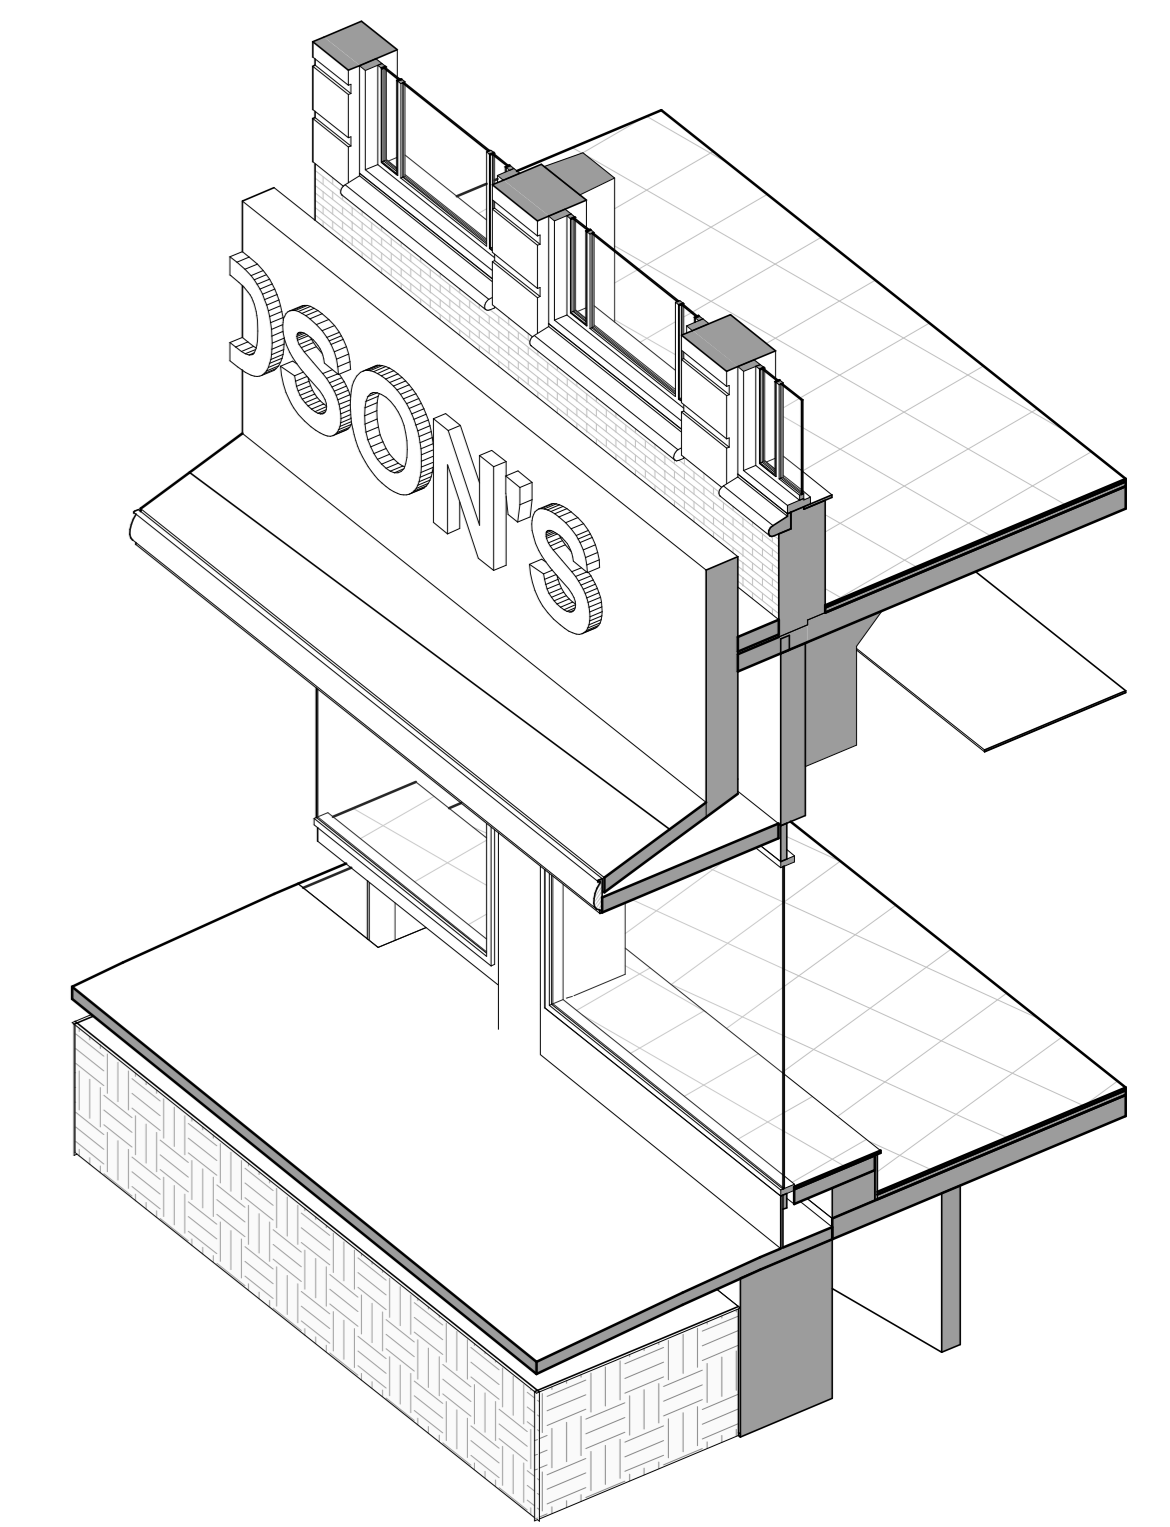


3D-view
1_1_D3_3D_1

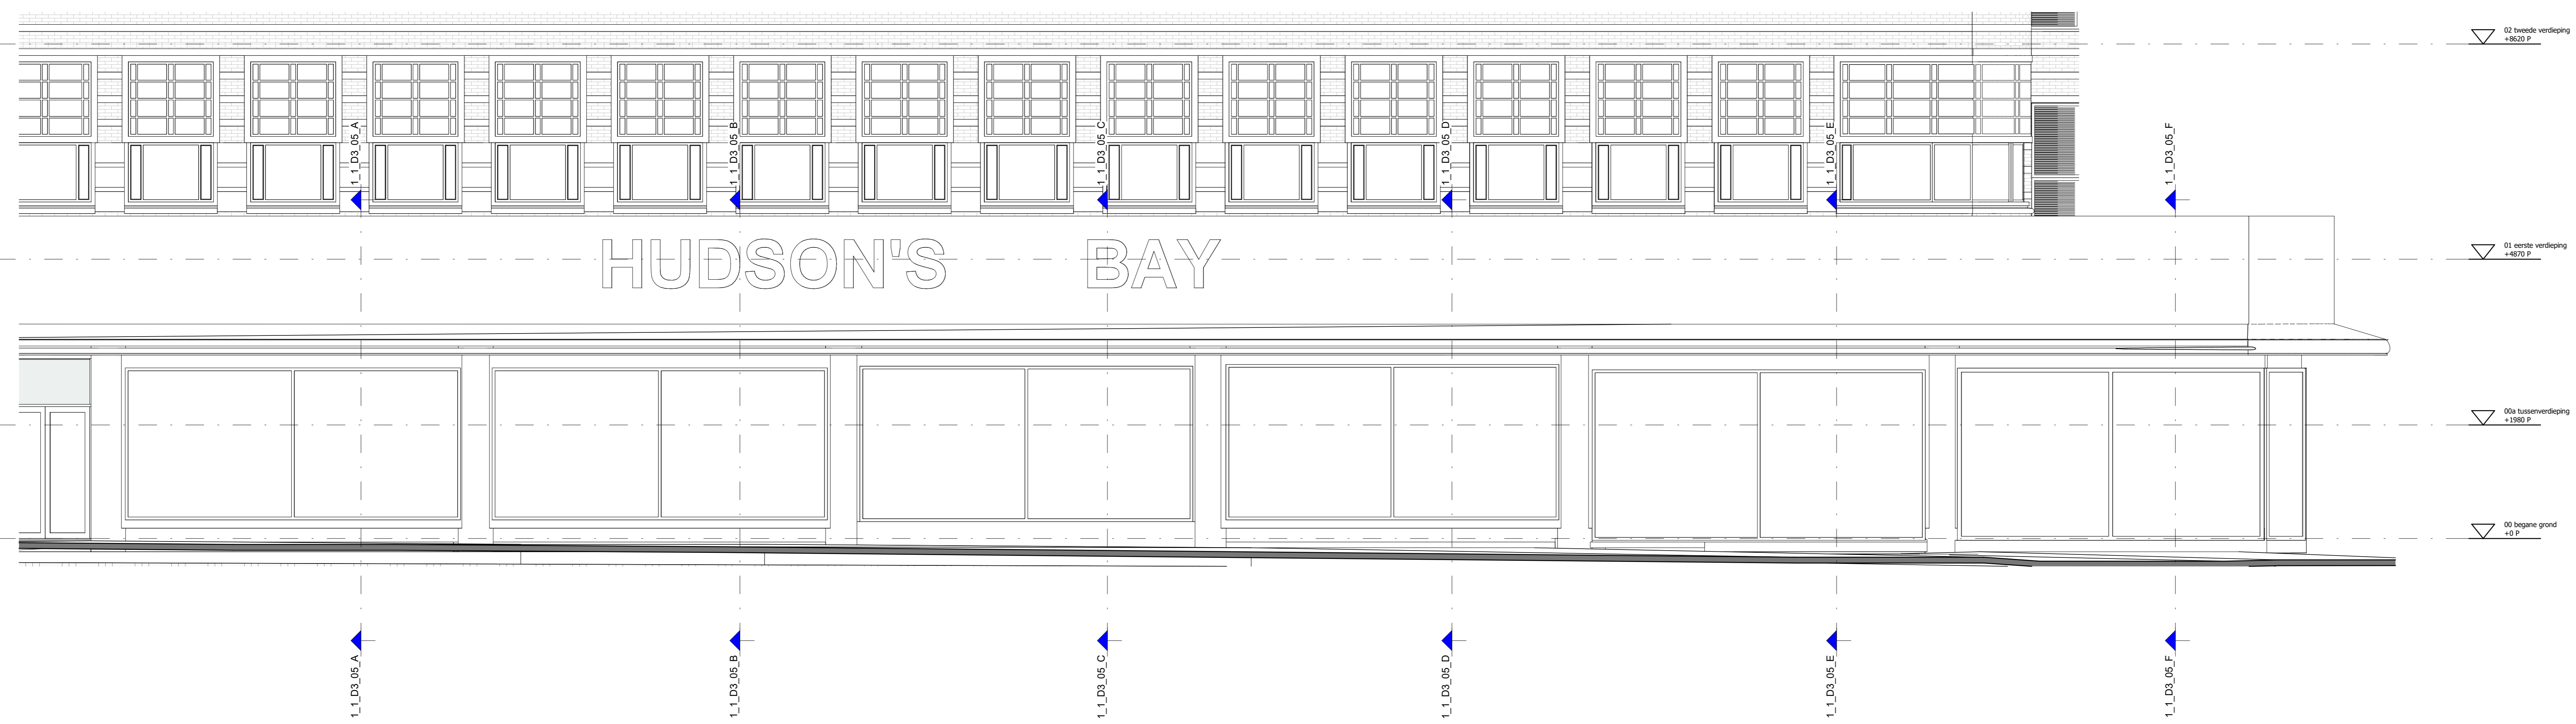

02_gevels_fragment
1_1_D3_05_1

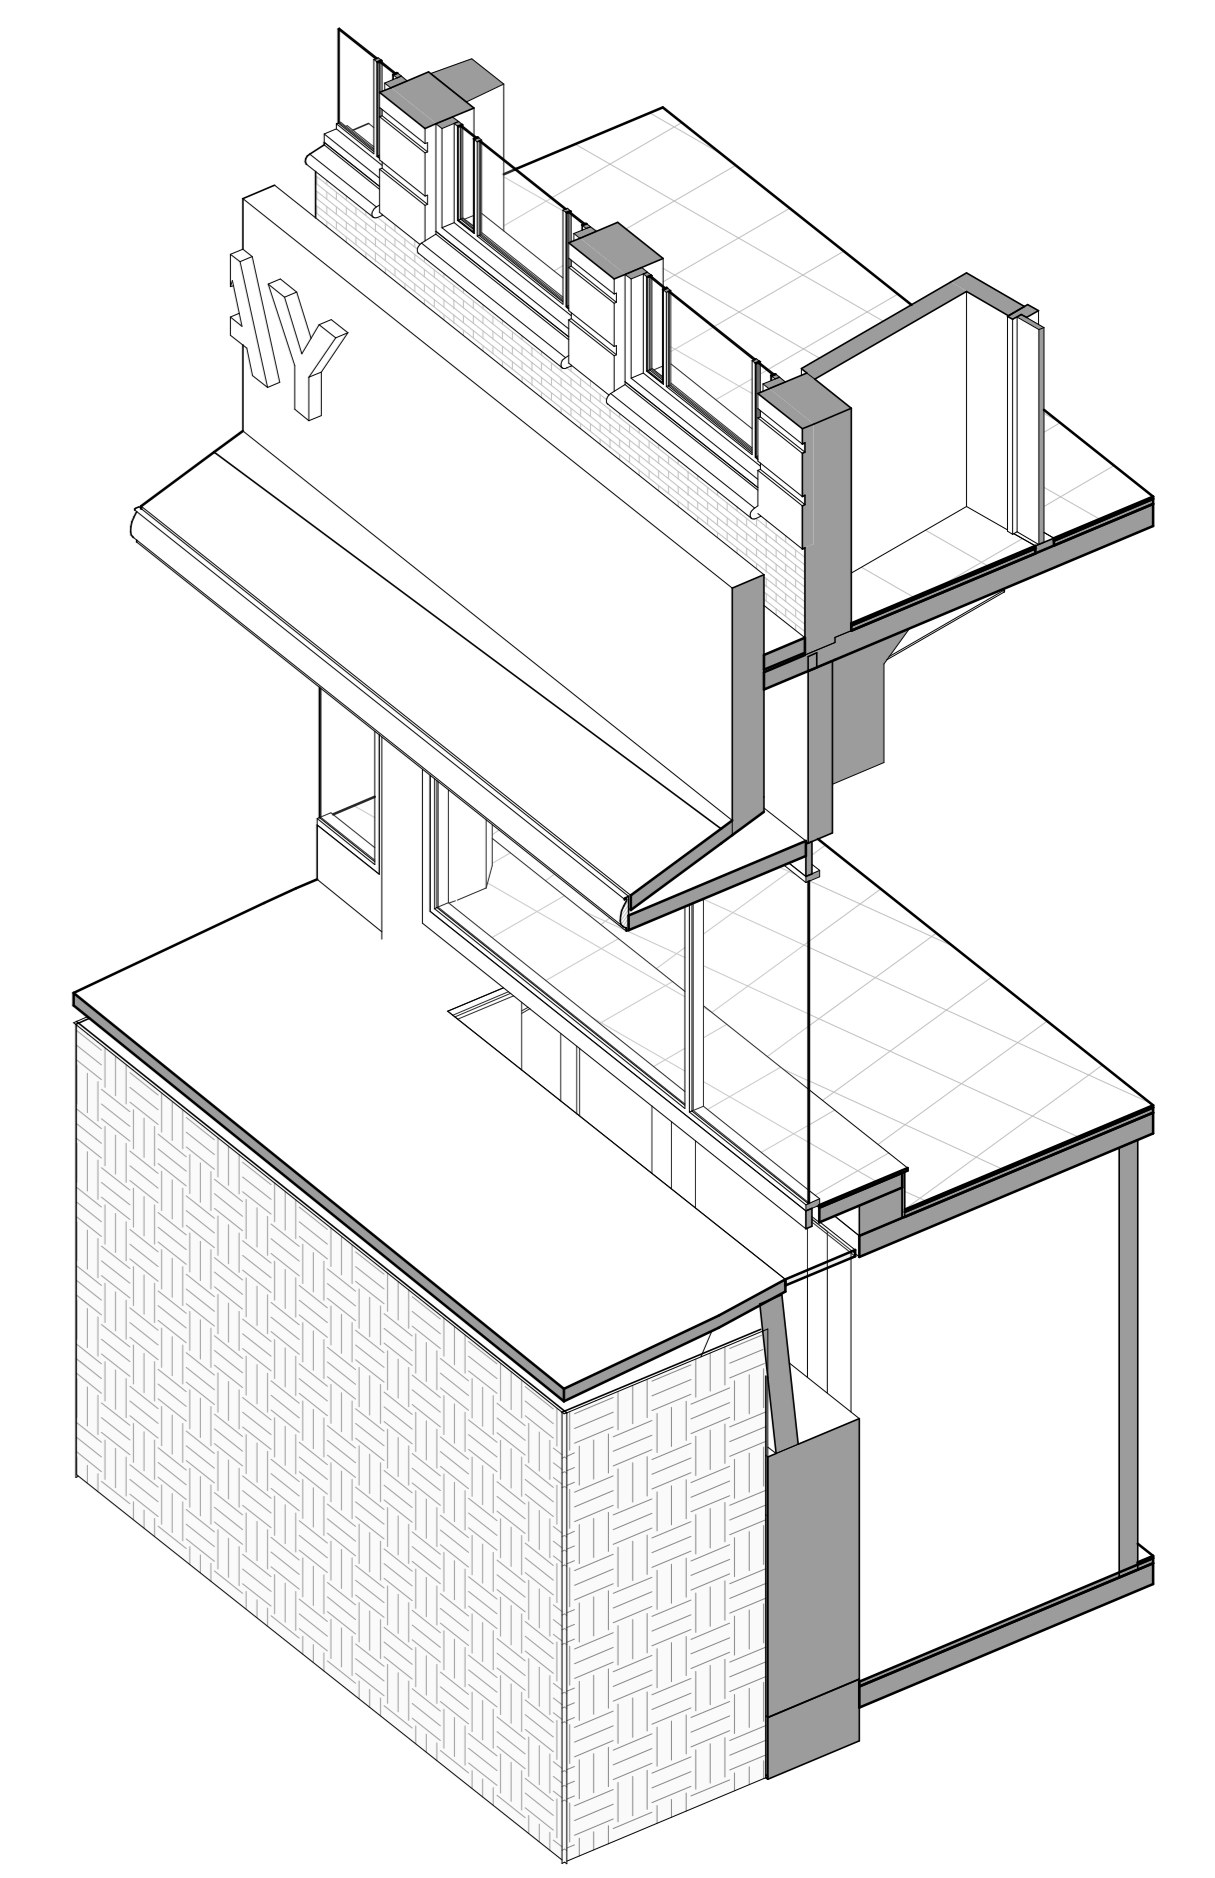

3D-view
1_1_D3_3D_2

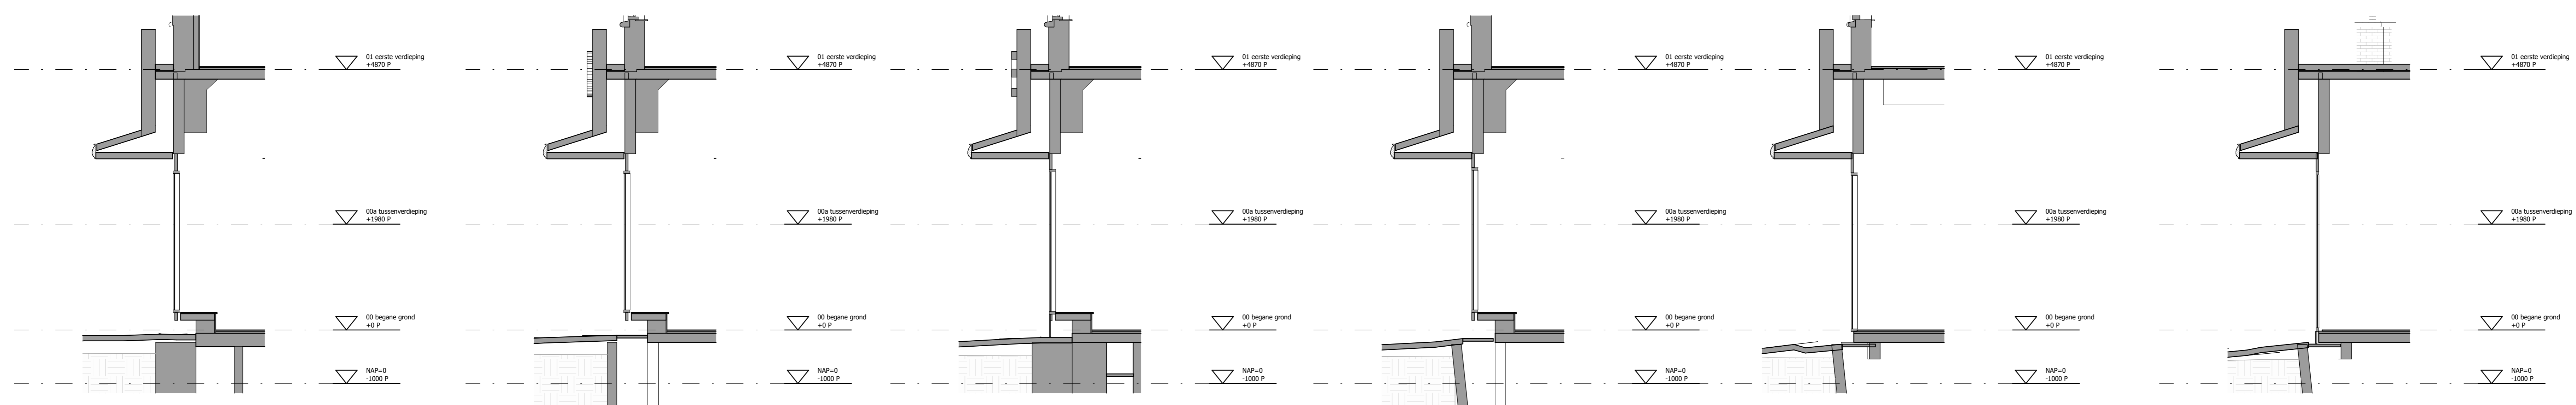

03_doorsneden_fragment
1_1_D3_05_A

03_doorsneden_fragment
1_1_D3_05_B

03_doorsneden_fragment
1_1_D3_05_C

03_doorsneden_fragment
1_1_D3_05_D

03_doorsneden_fragment
1_1_D3_05_E

03_doorsneden_fragment
1_1_D3_05_F