



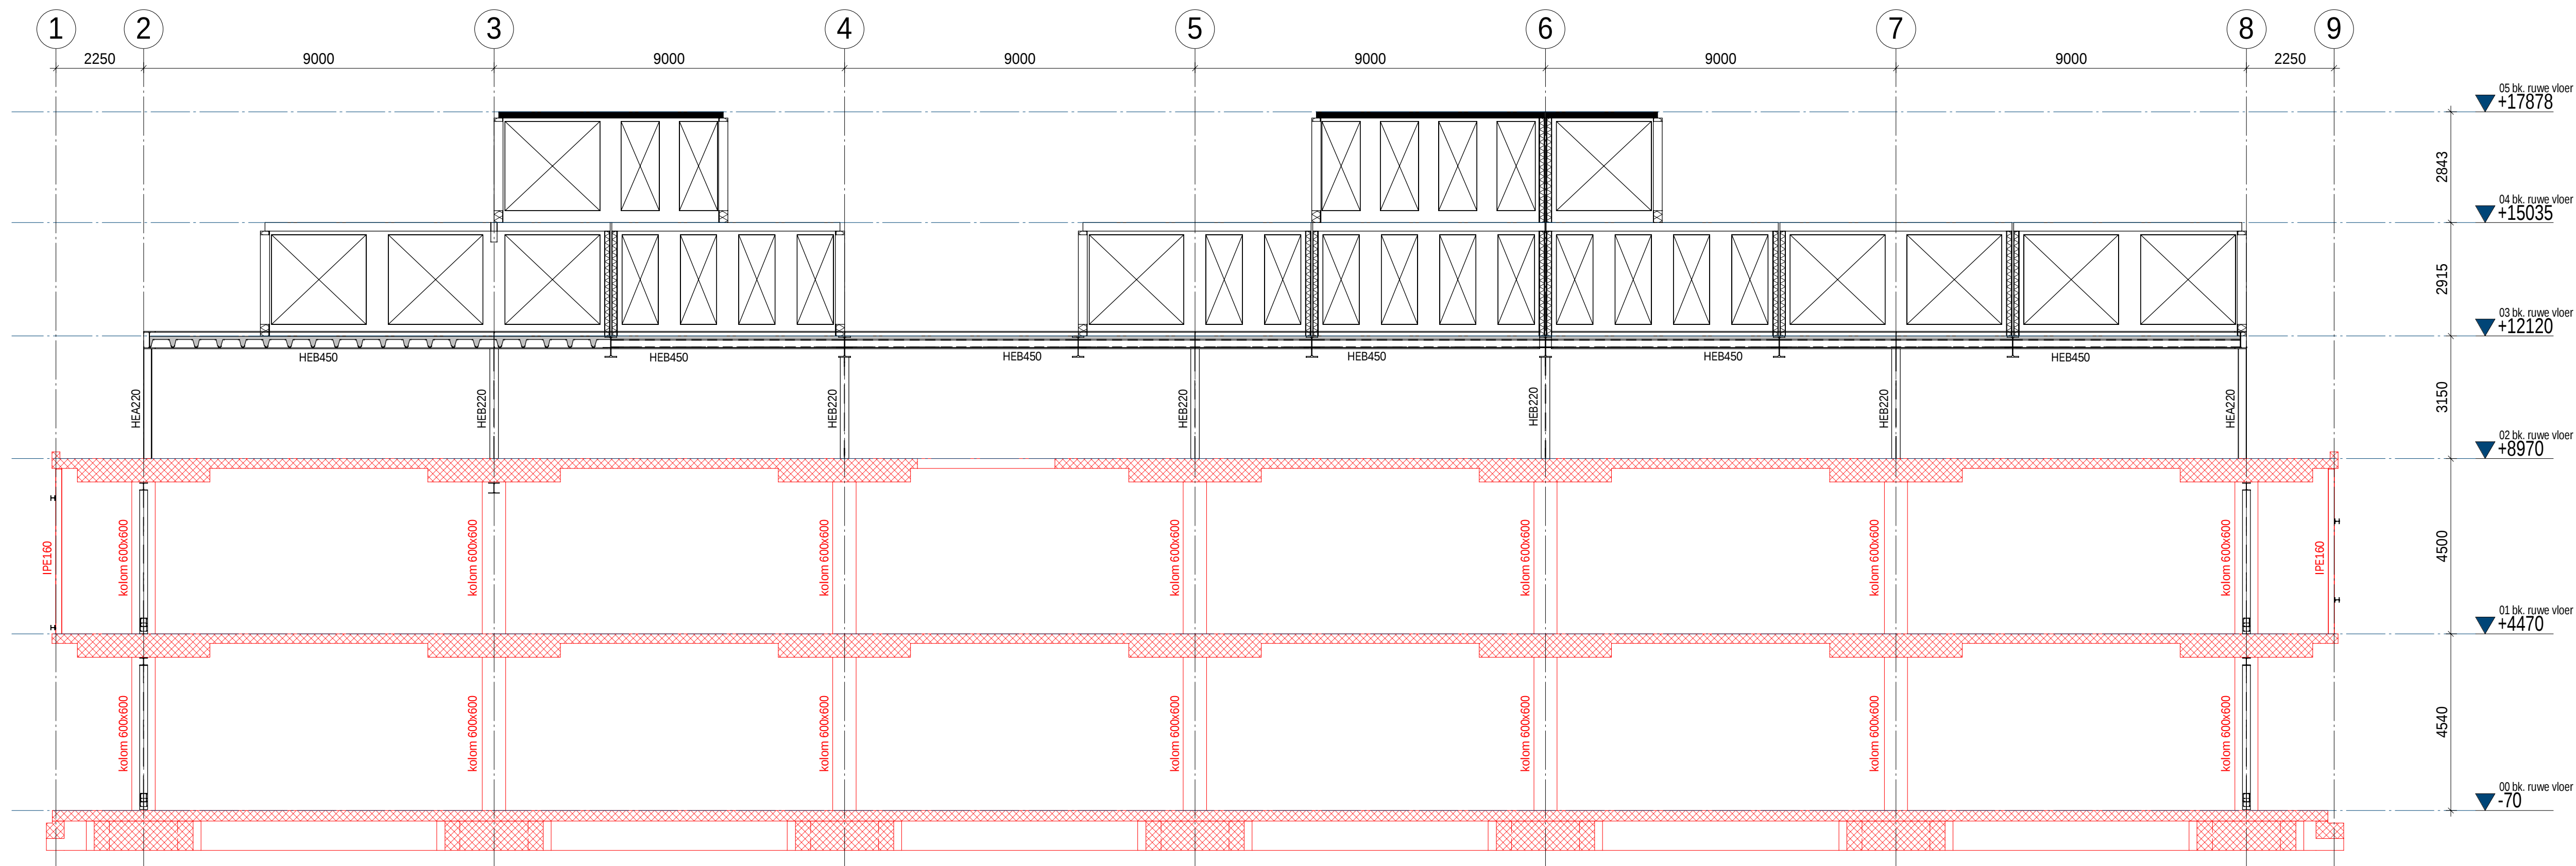

Aanzicht as E
1 : 100

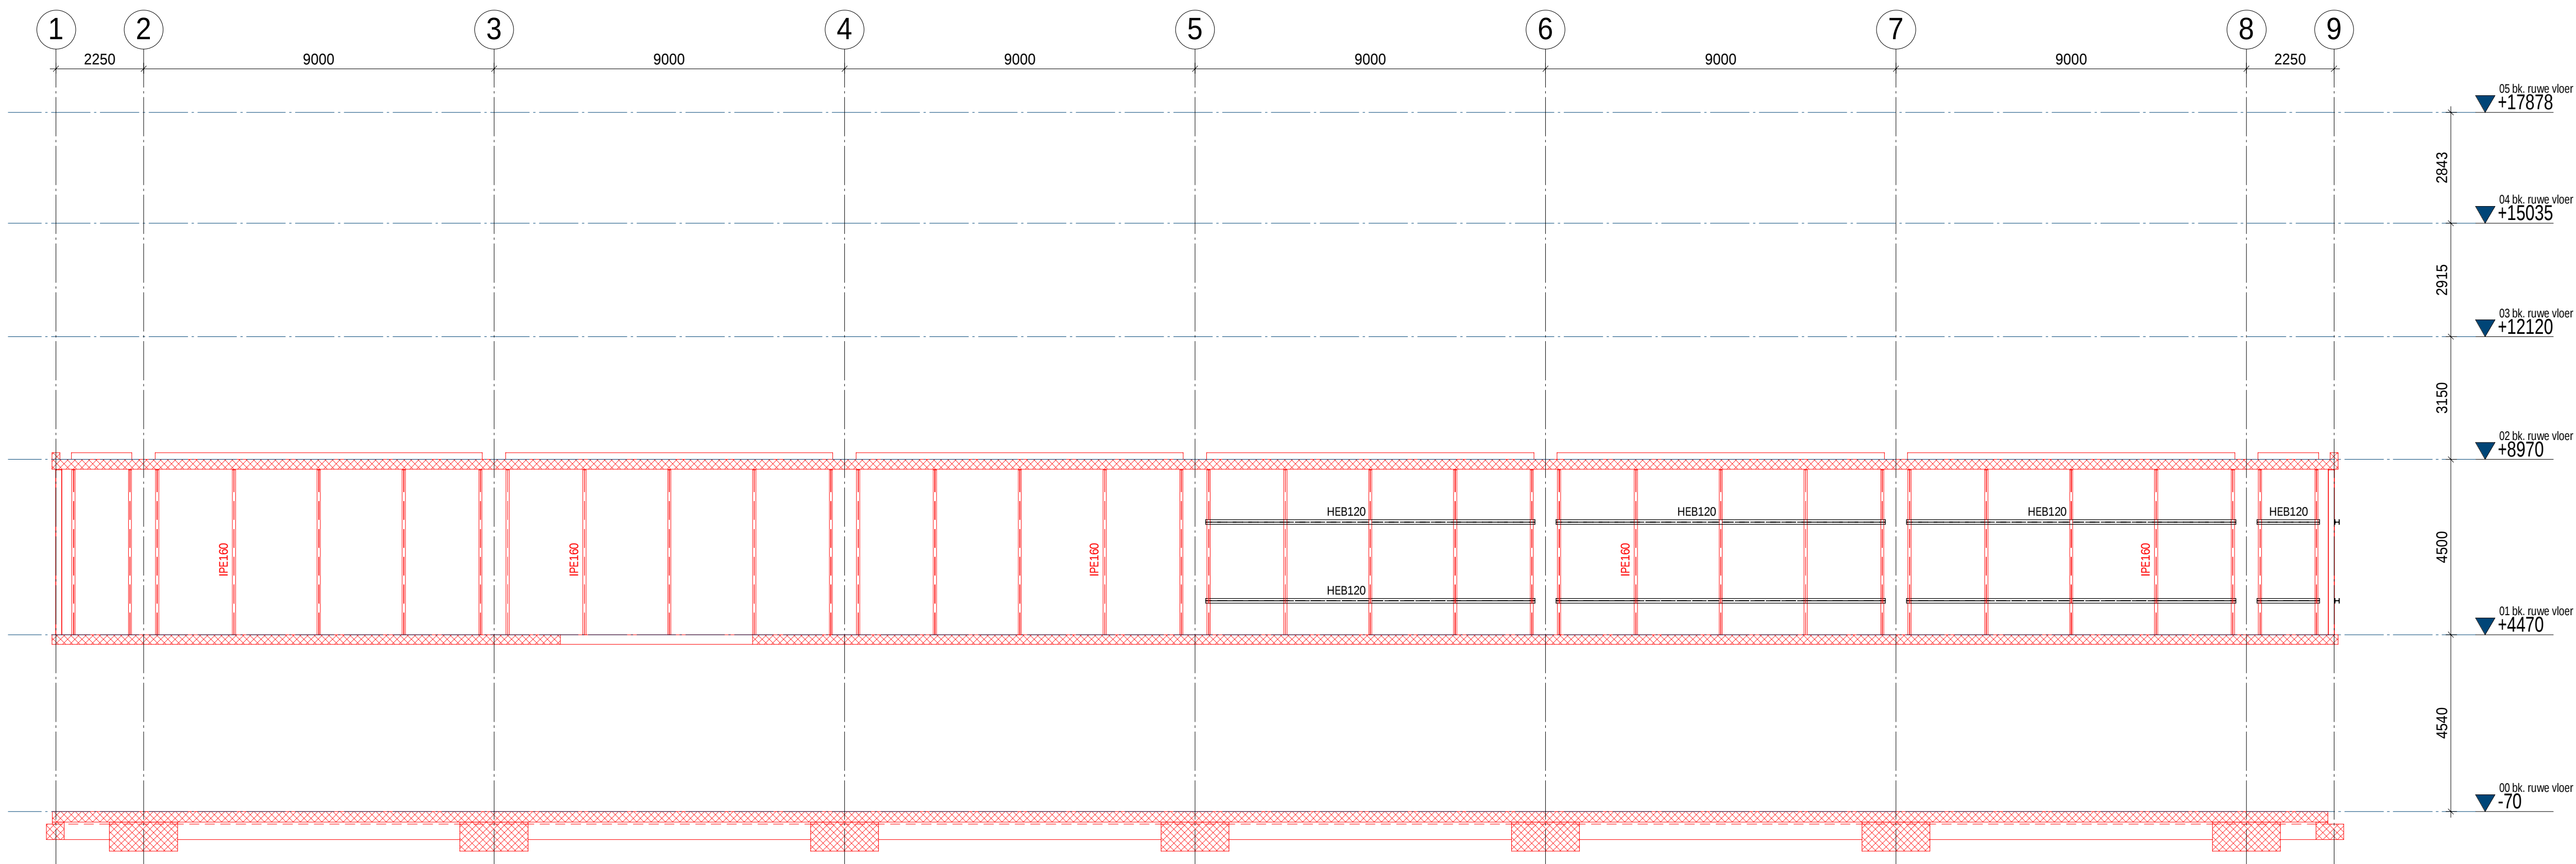

Aanzicht as F
1 : 100