




-2 kelder
1.1_A_05_-2

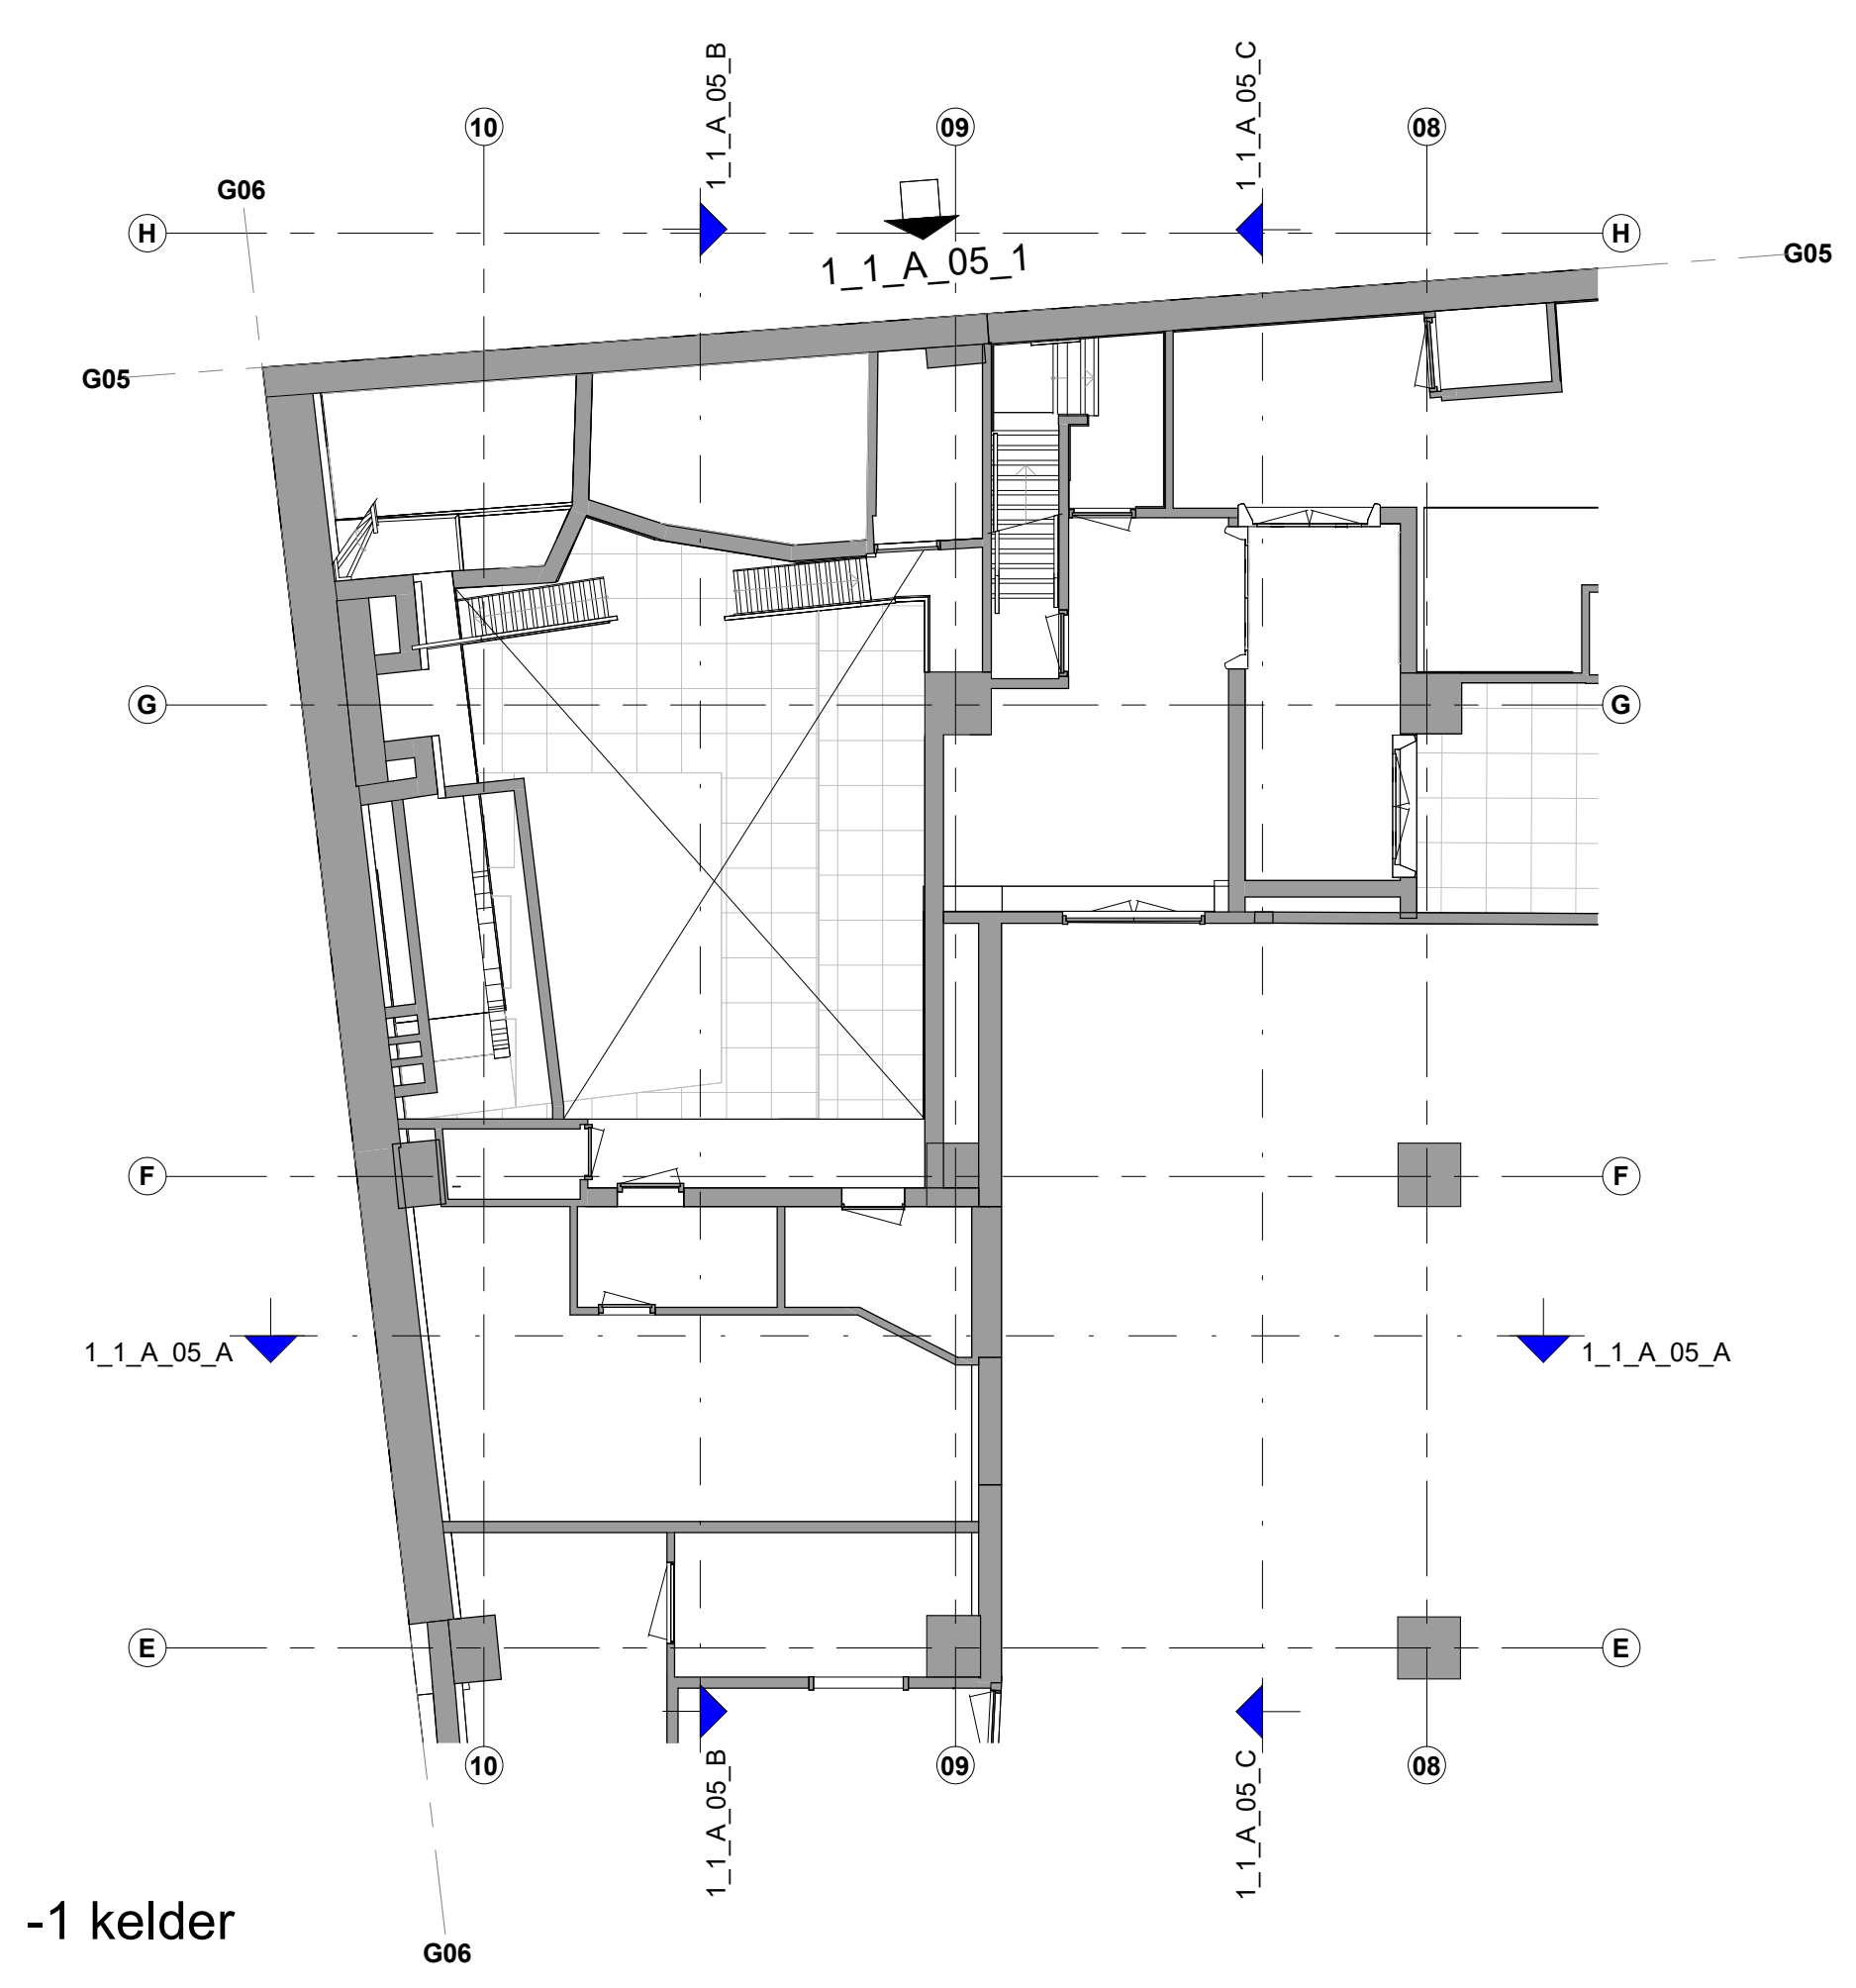


-1 kelder
1.1_A_05_-1

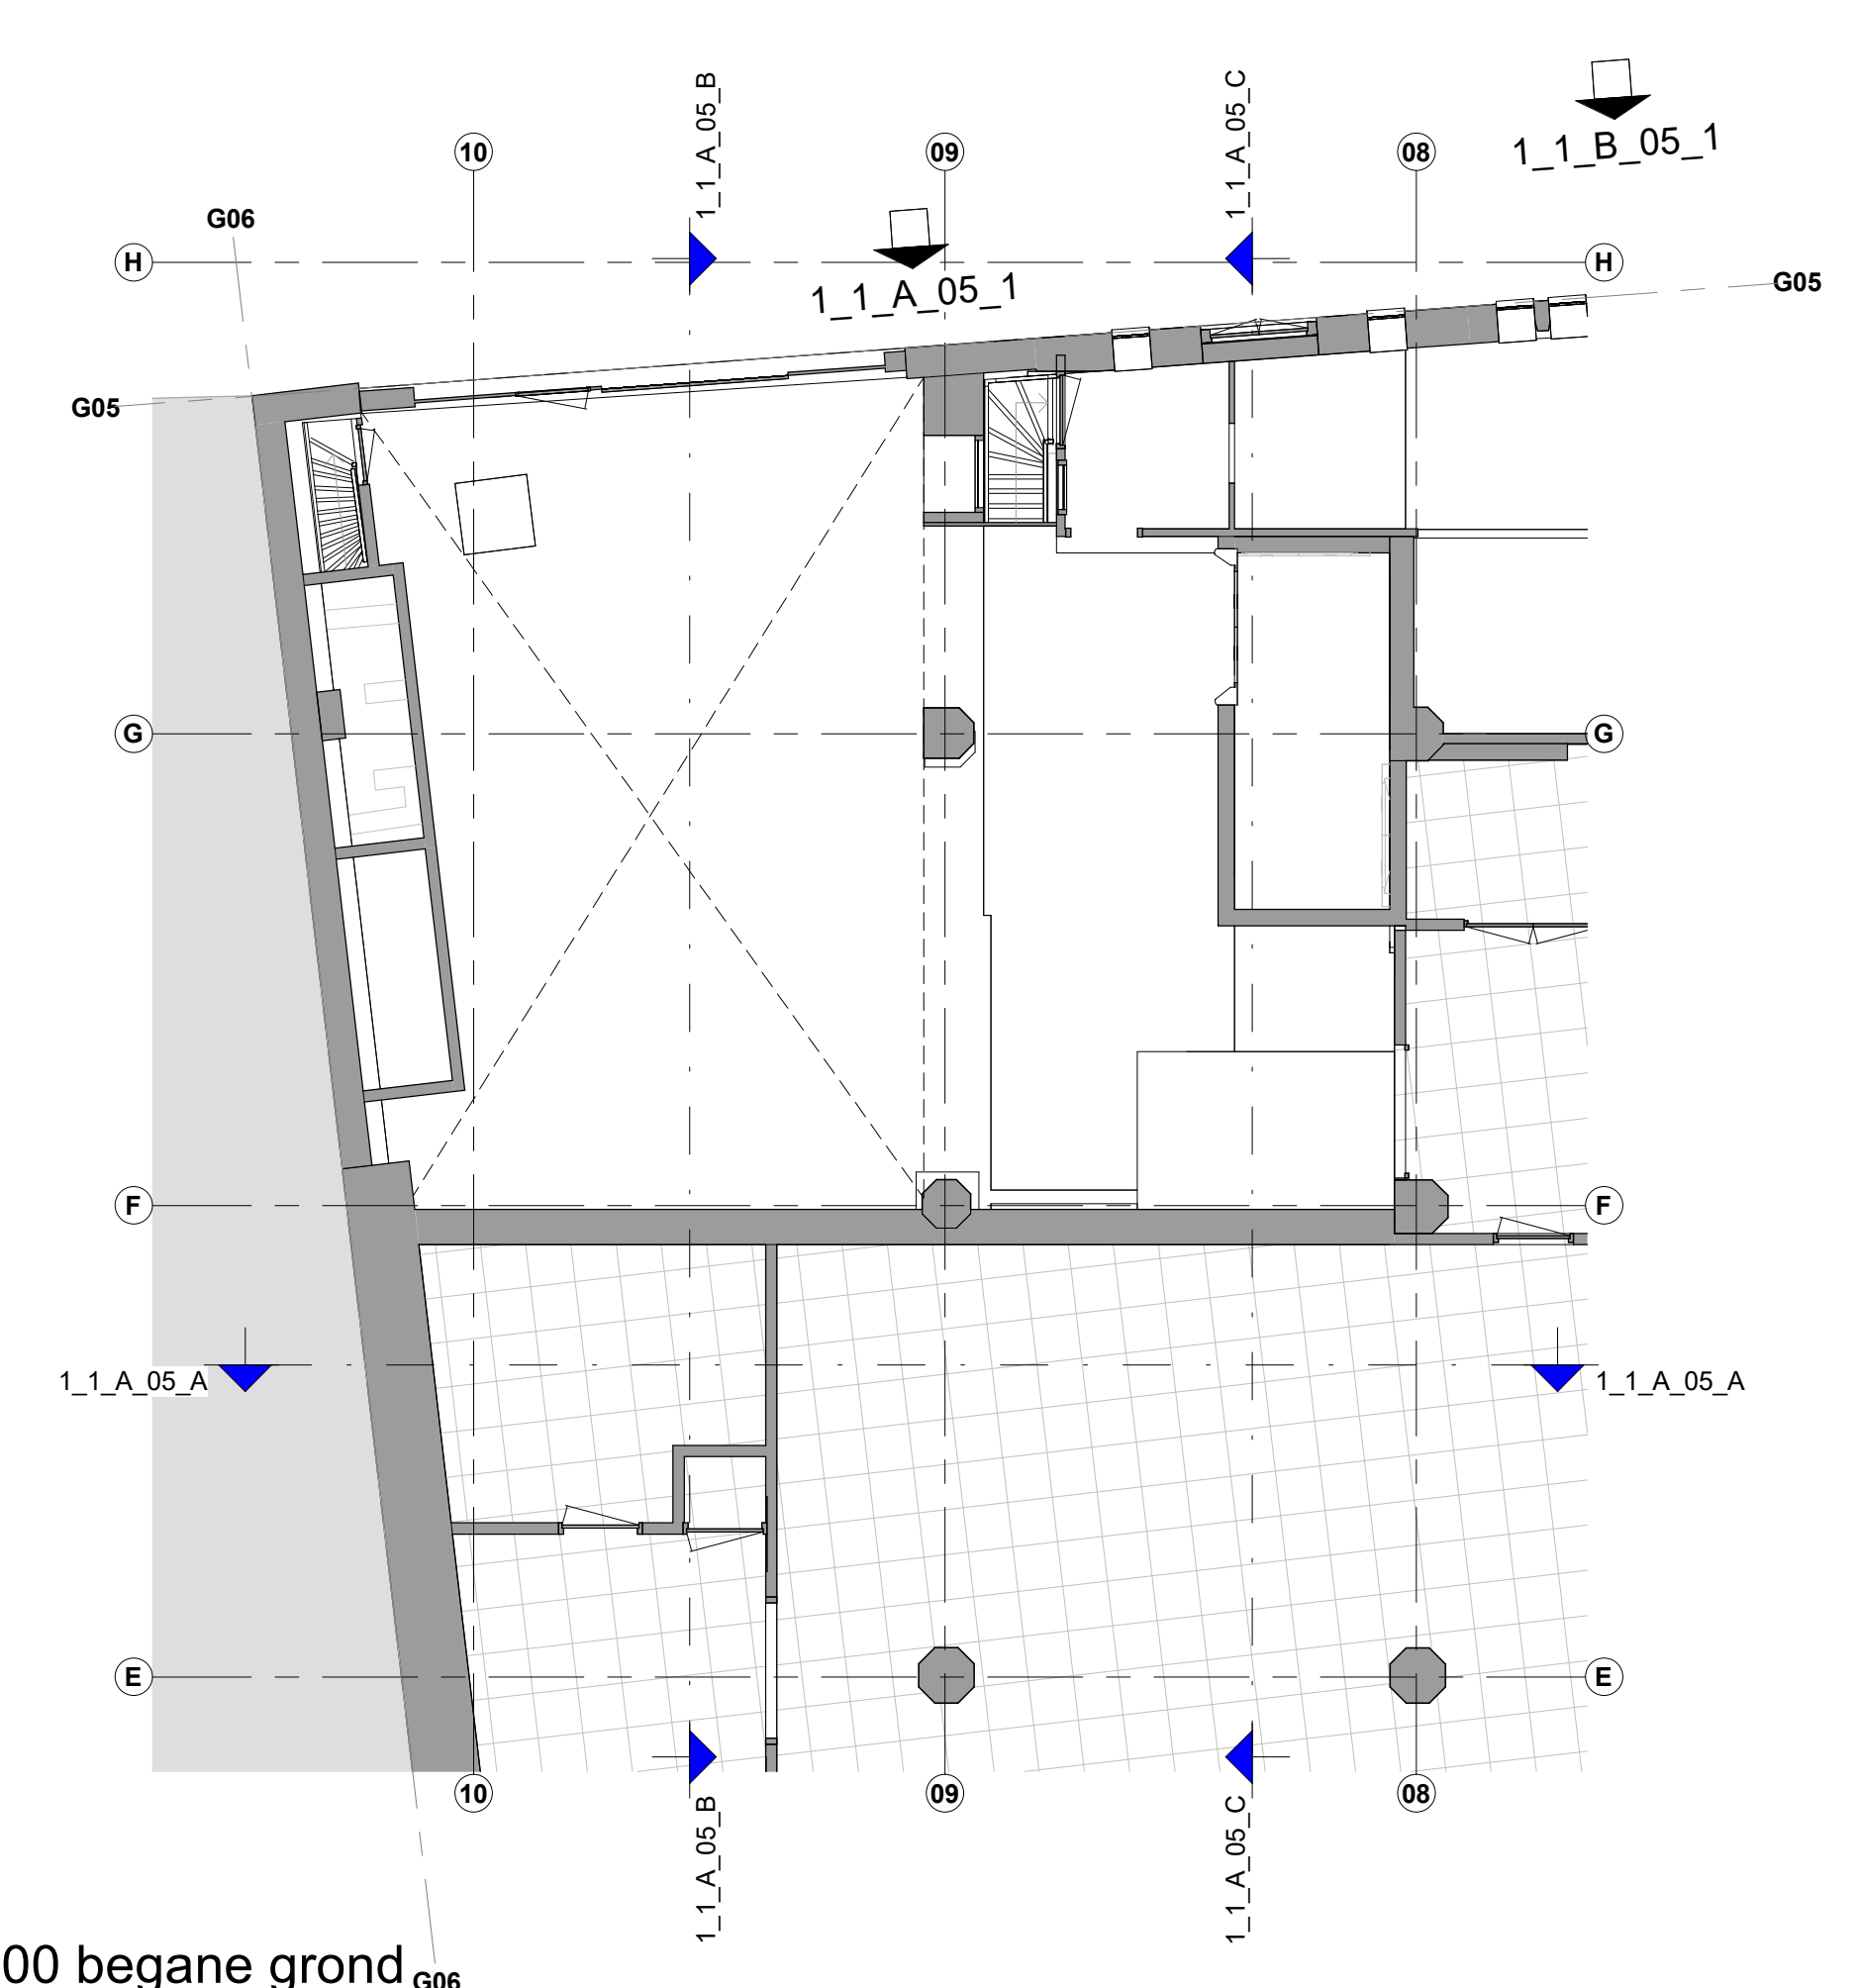

00 begane grond
1.1_A_05_00

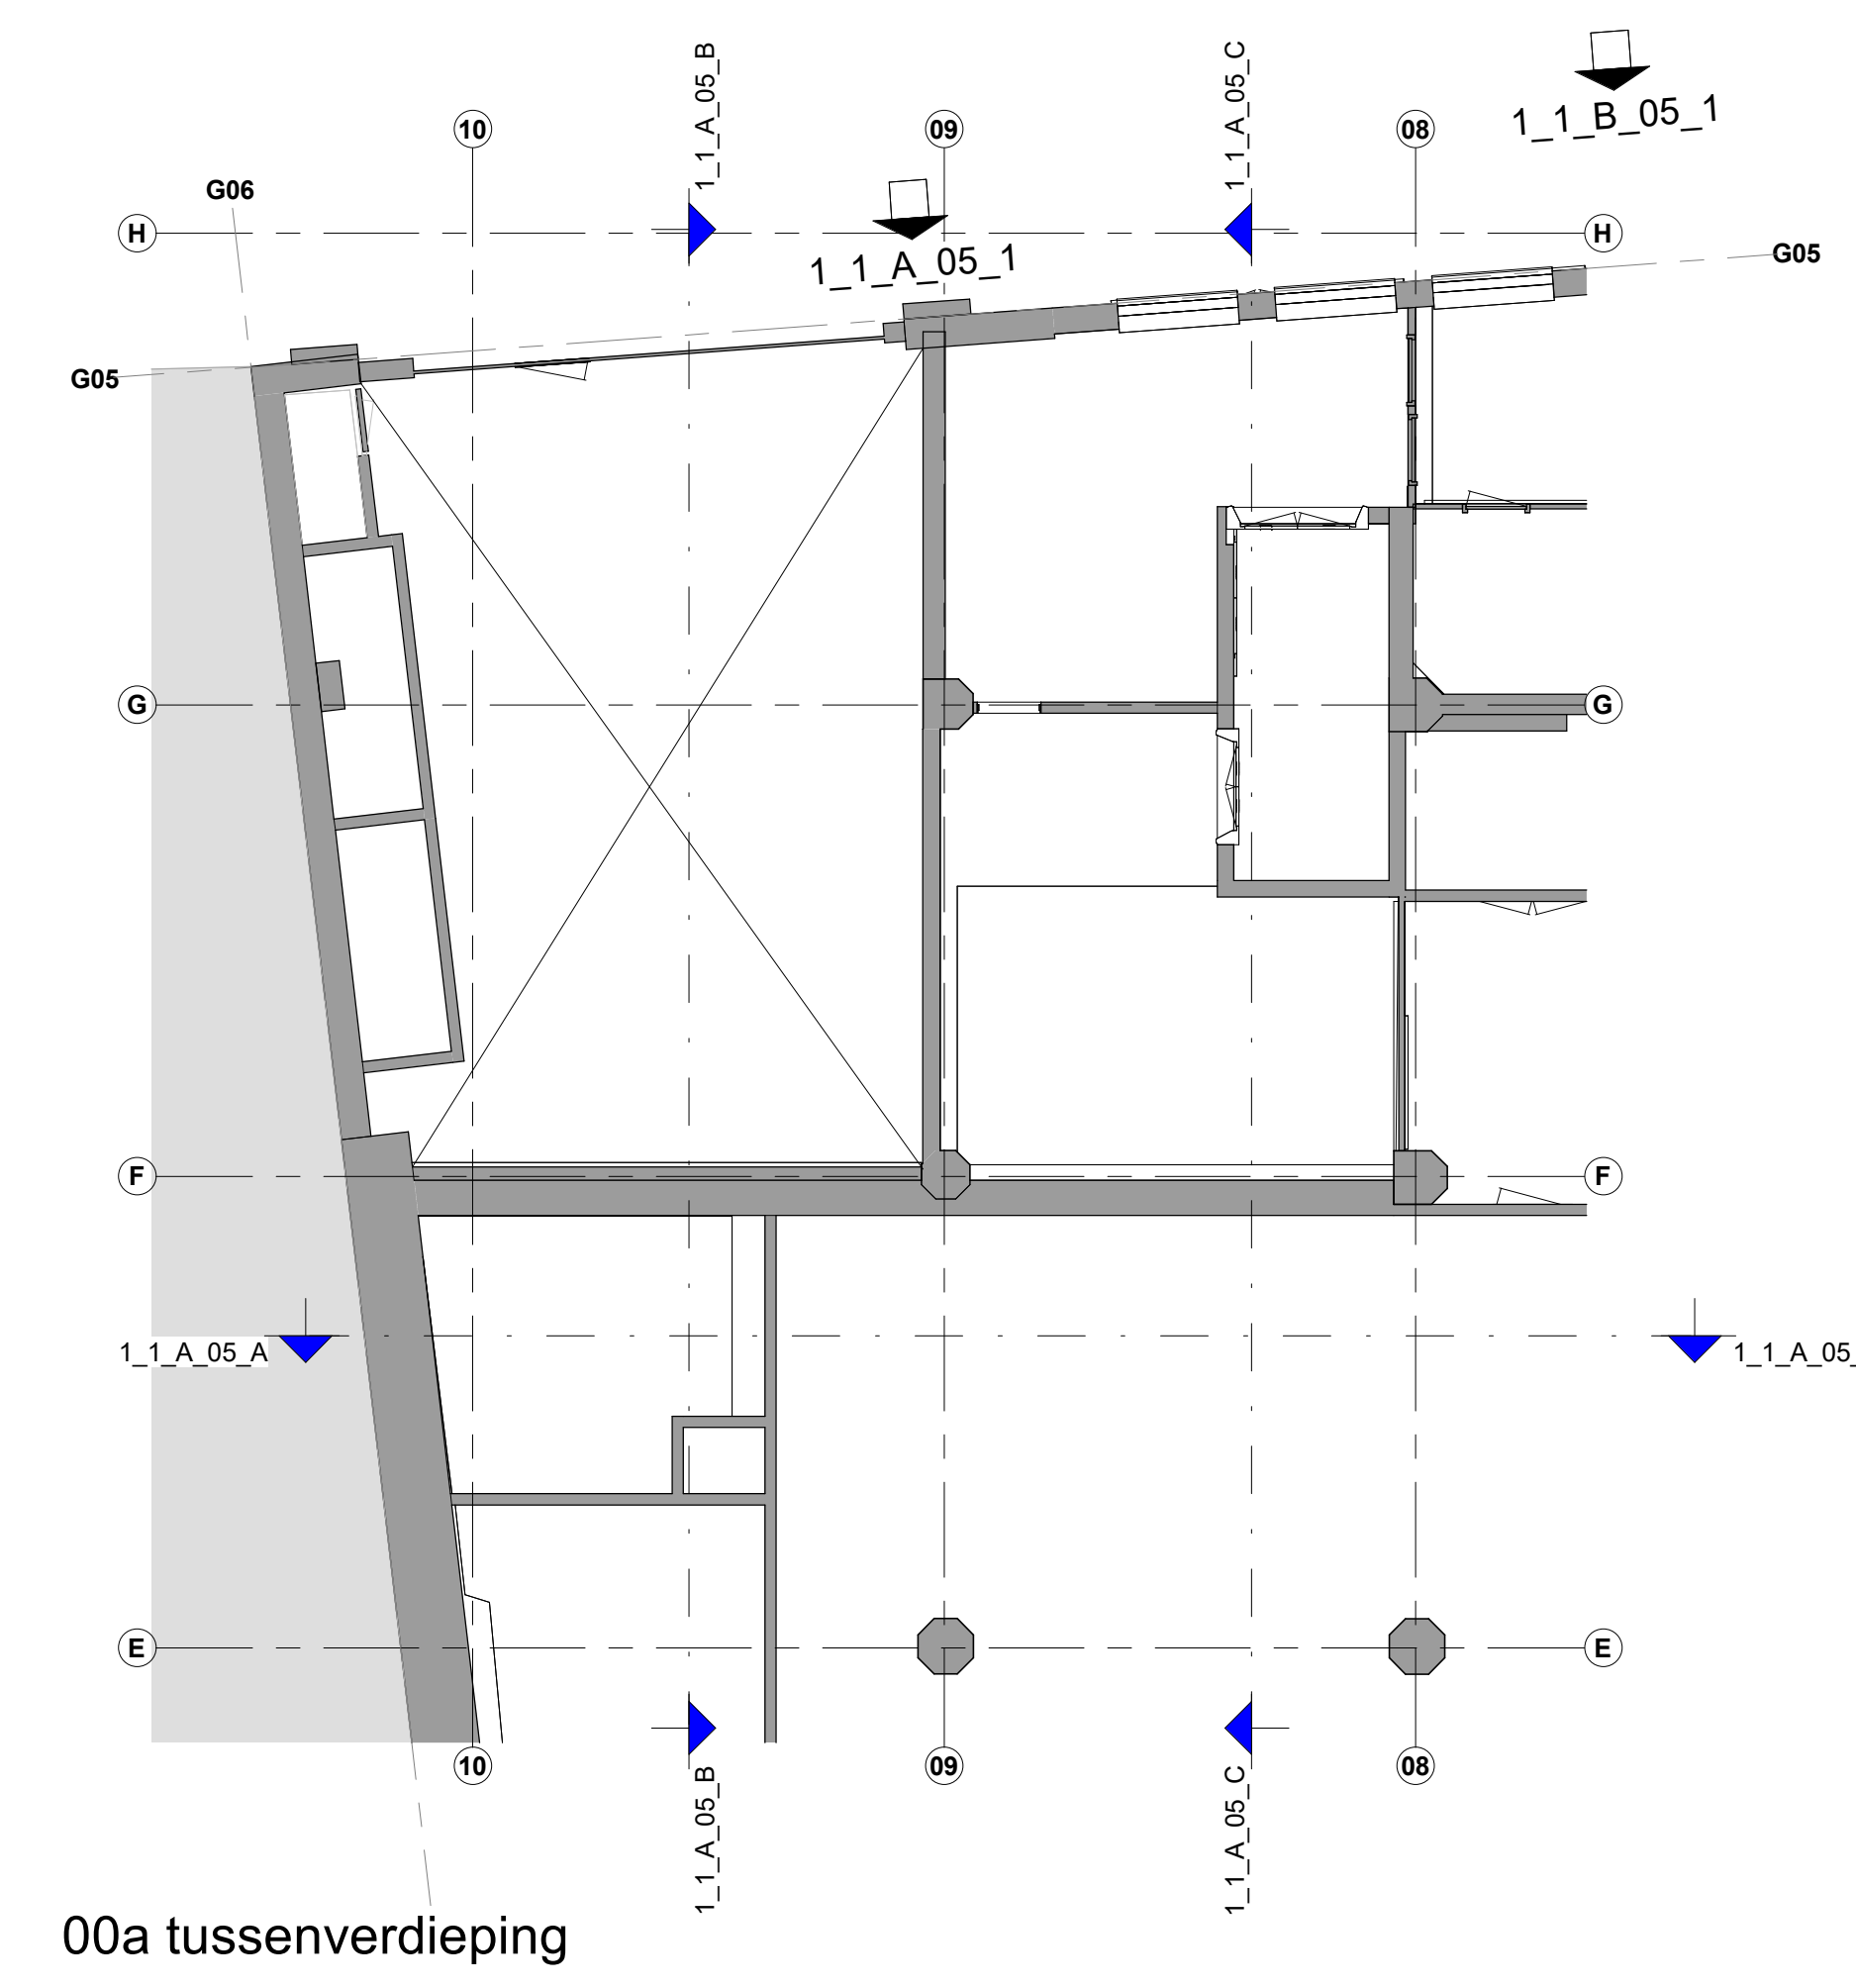


00a tussenverdieping
1.1_A_05_00a

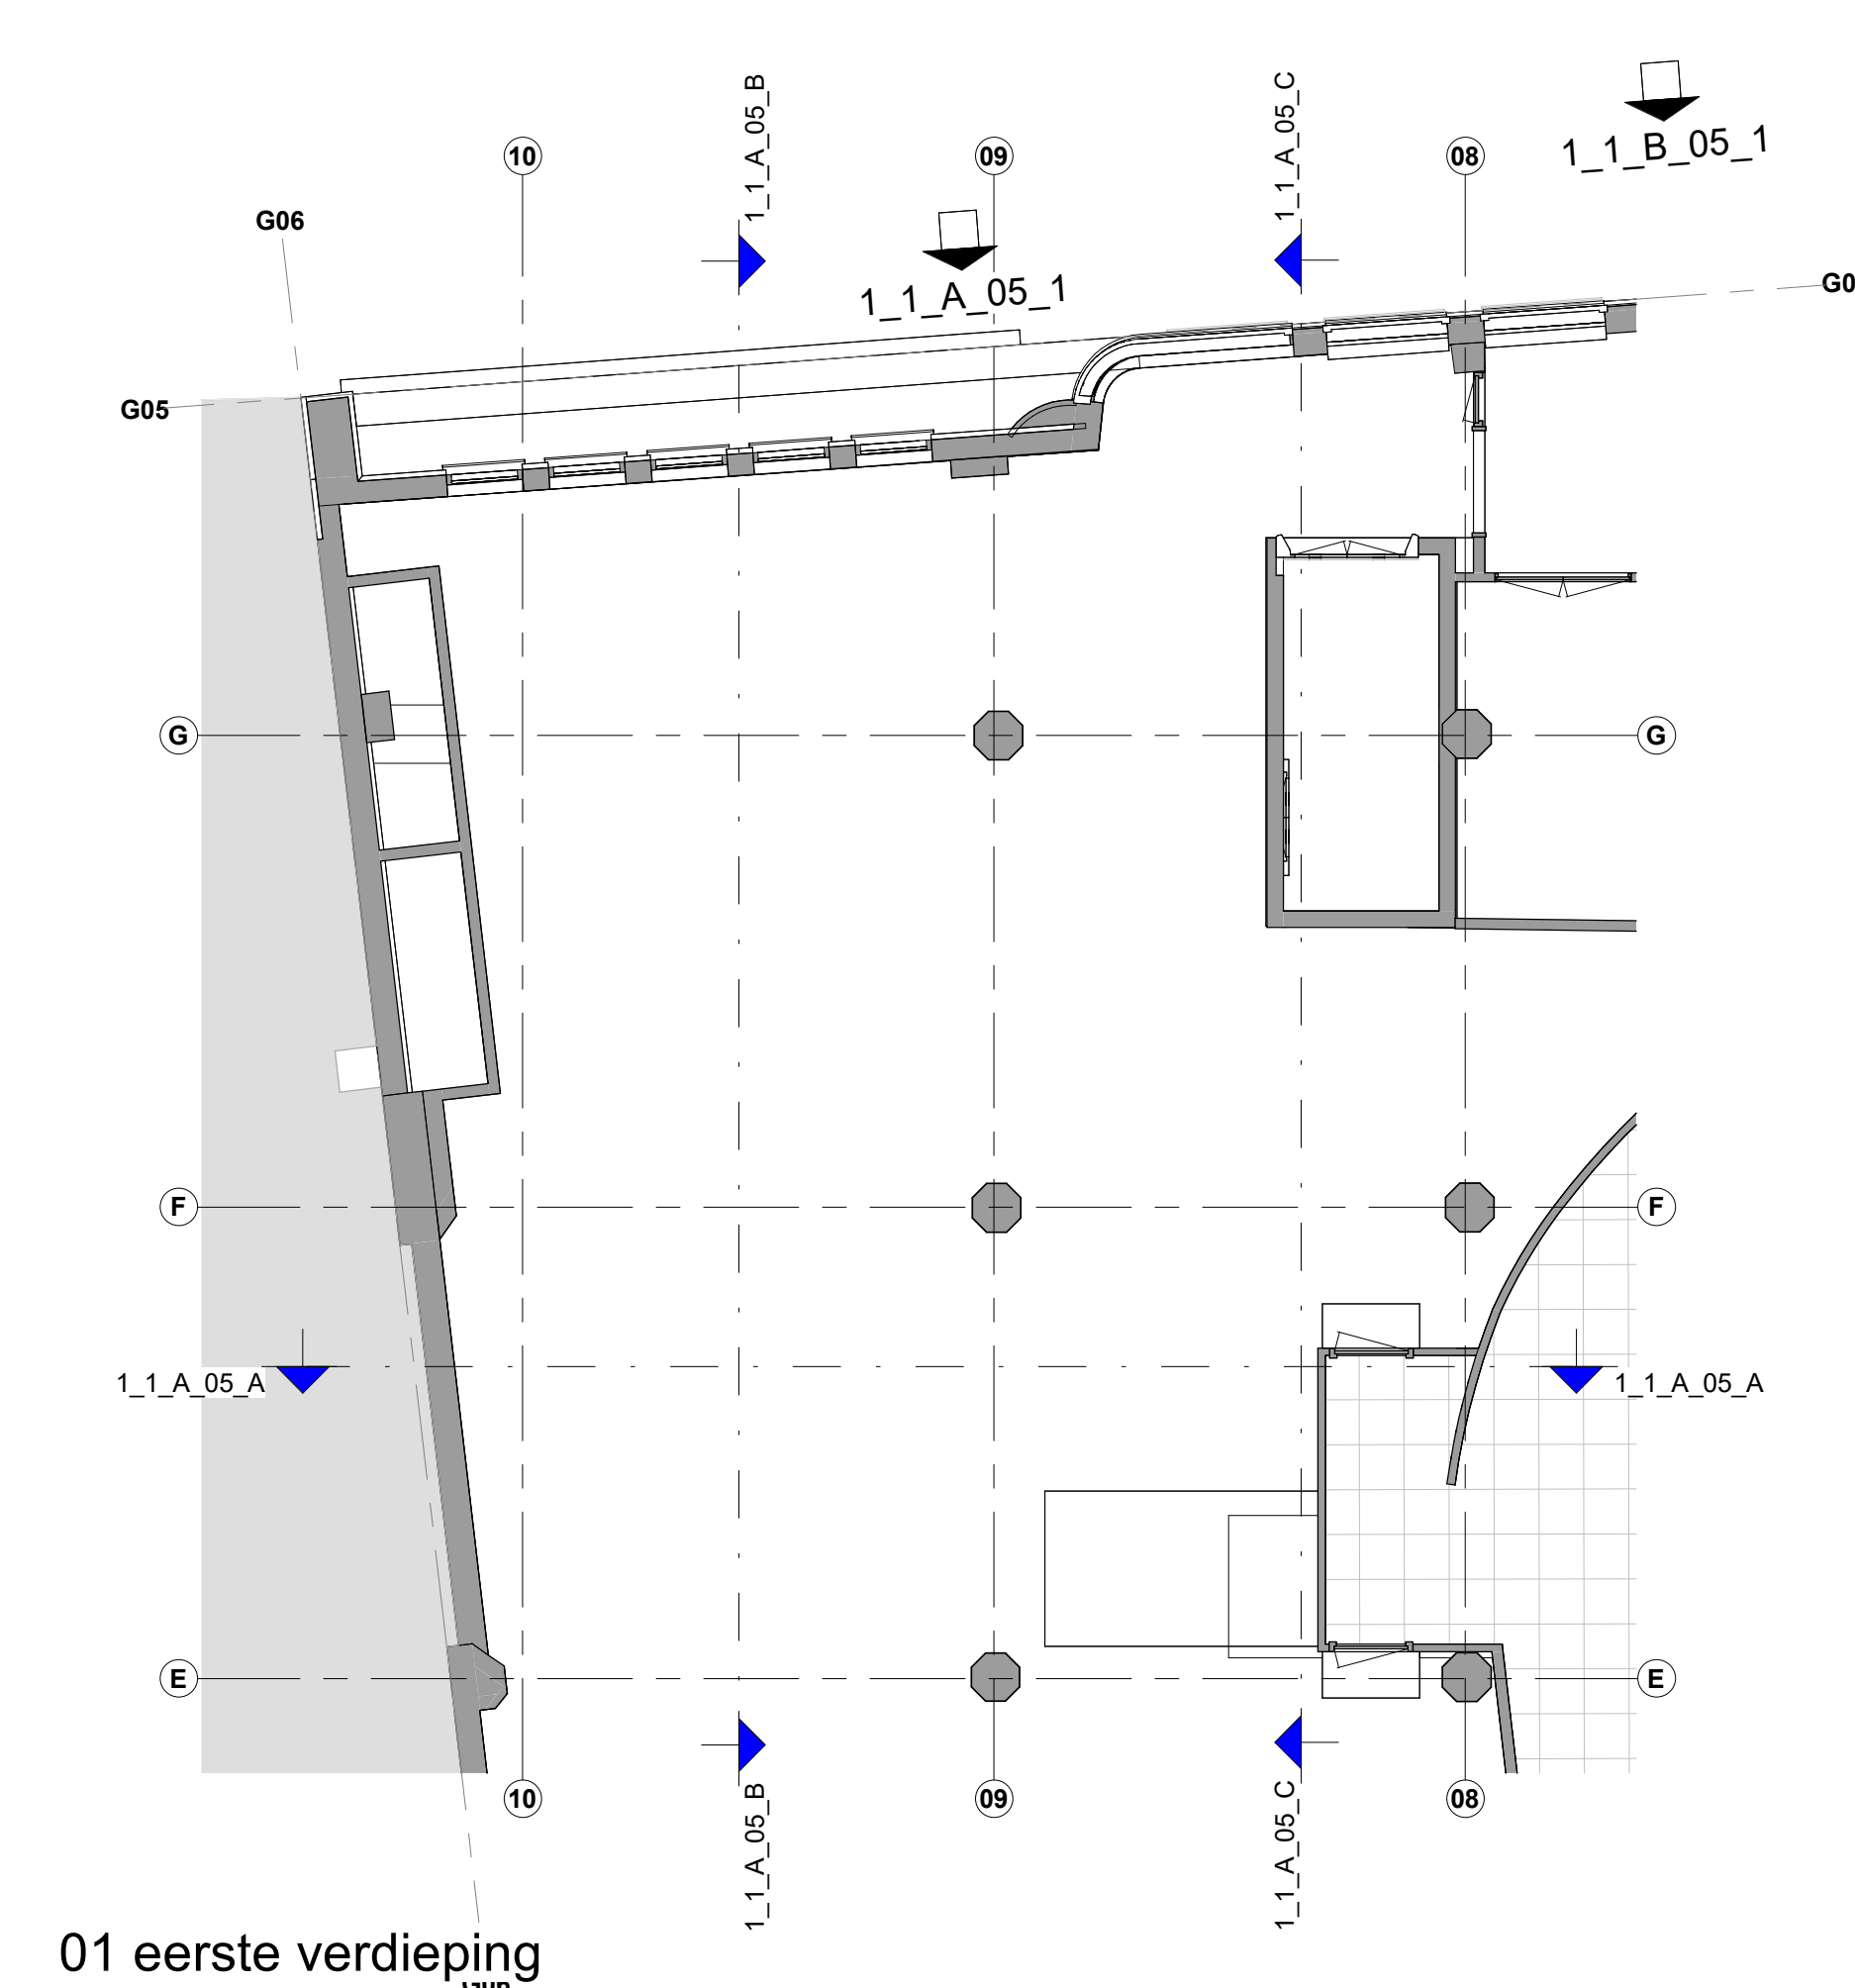


01 eerste verdieping
1.1_A_05_01




02_gevels_fragment
1.1_A_05_1

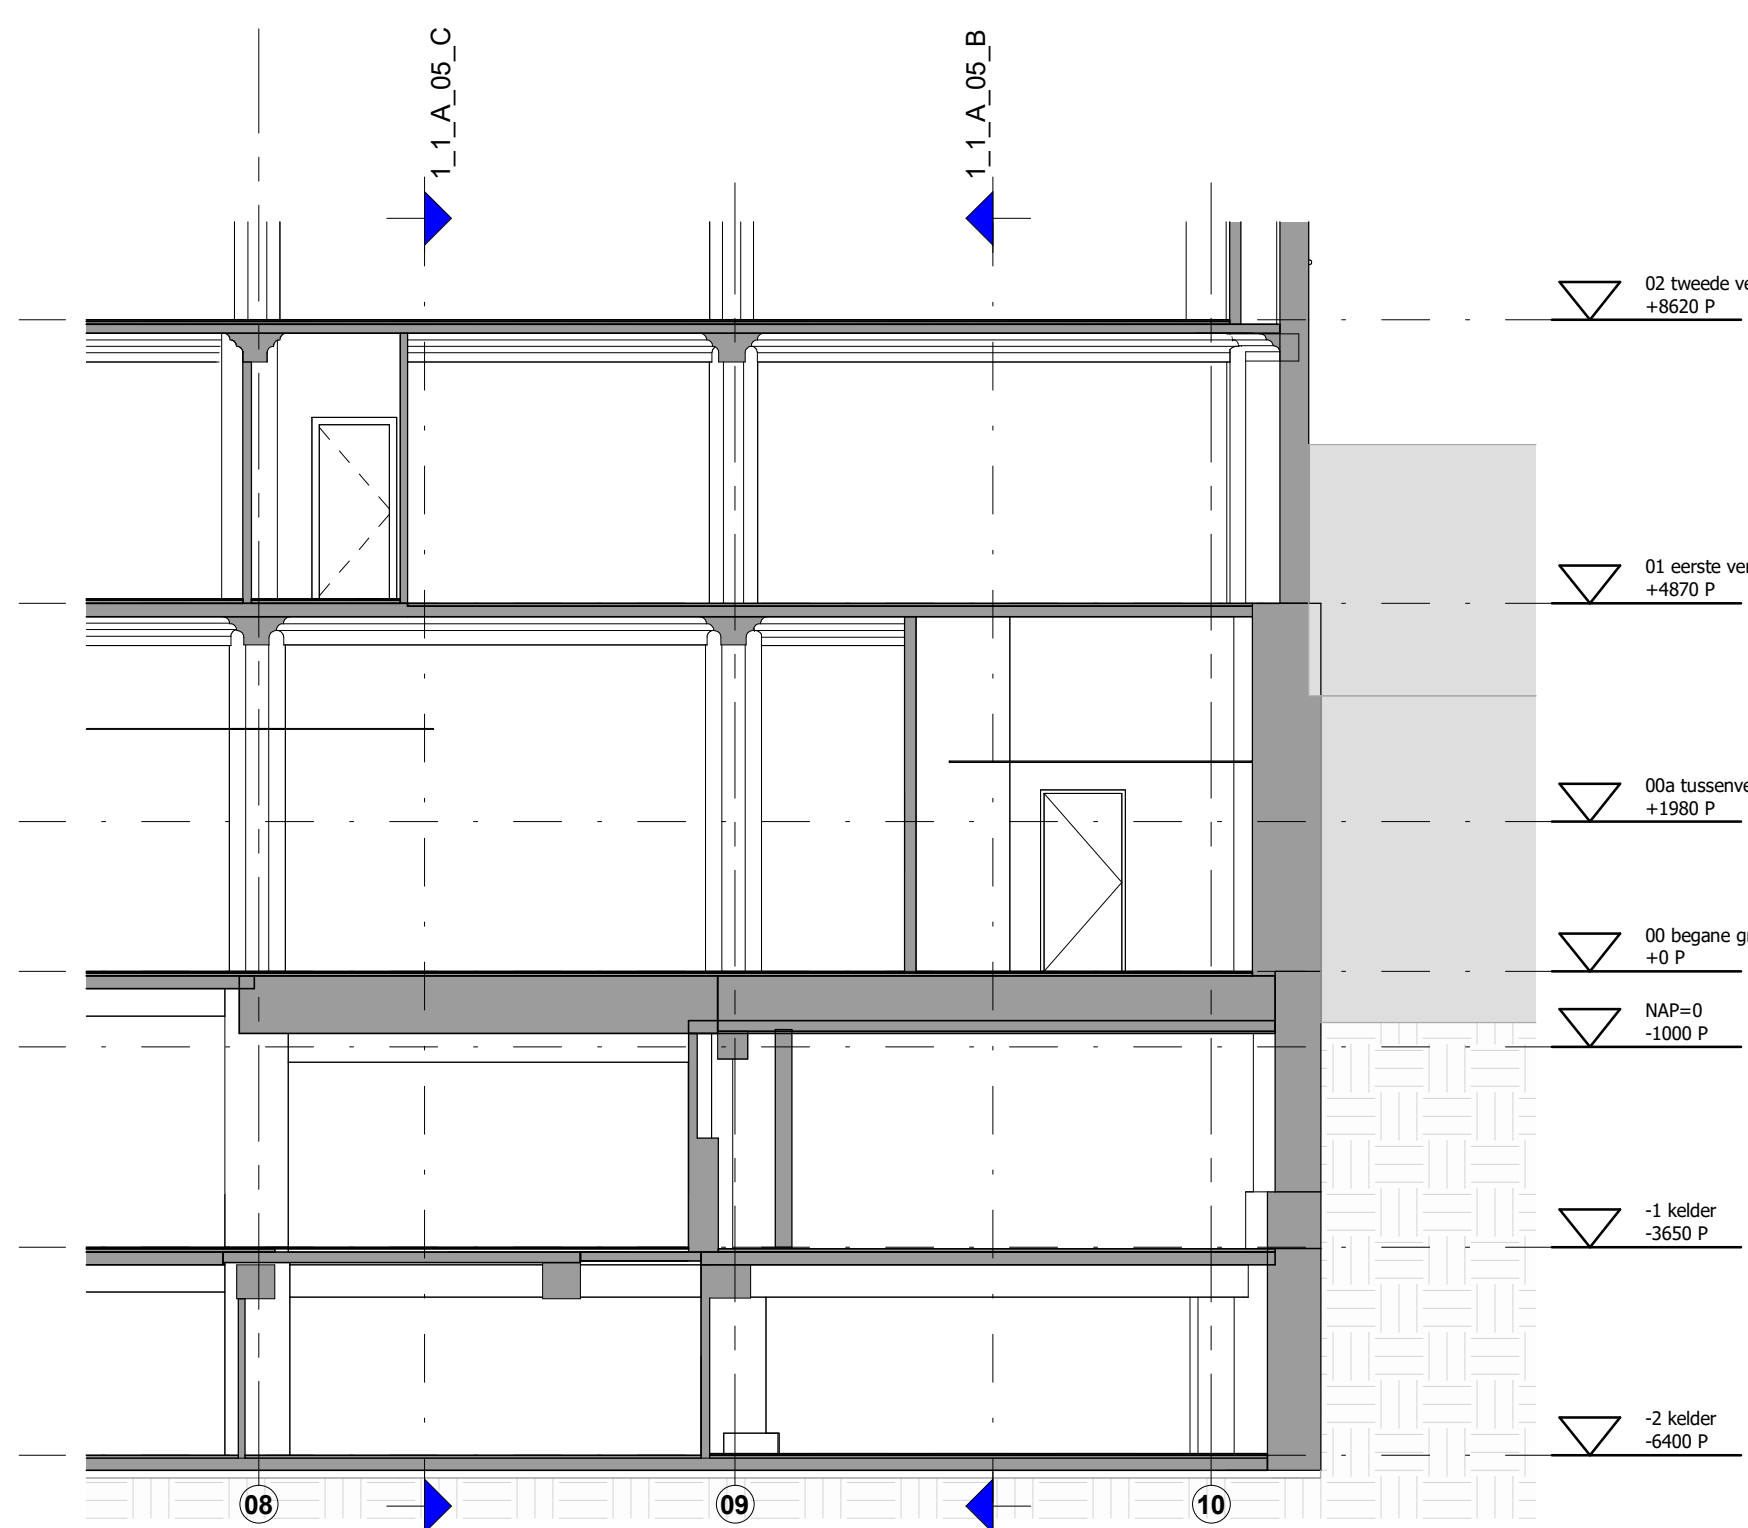

03_doorsneden_fragment
1.1_A_05_A

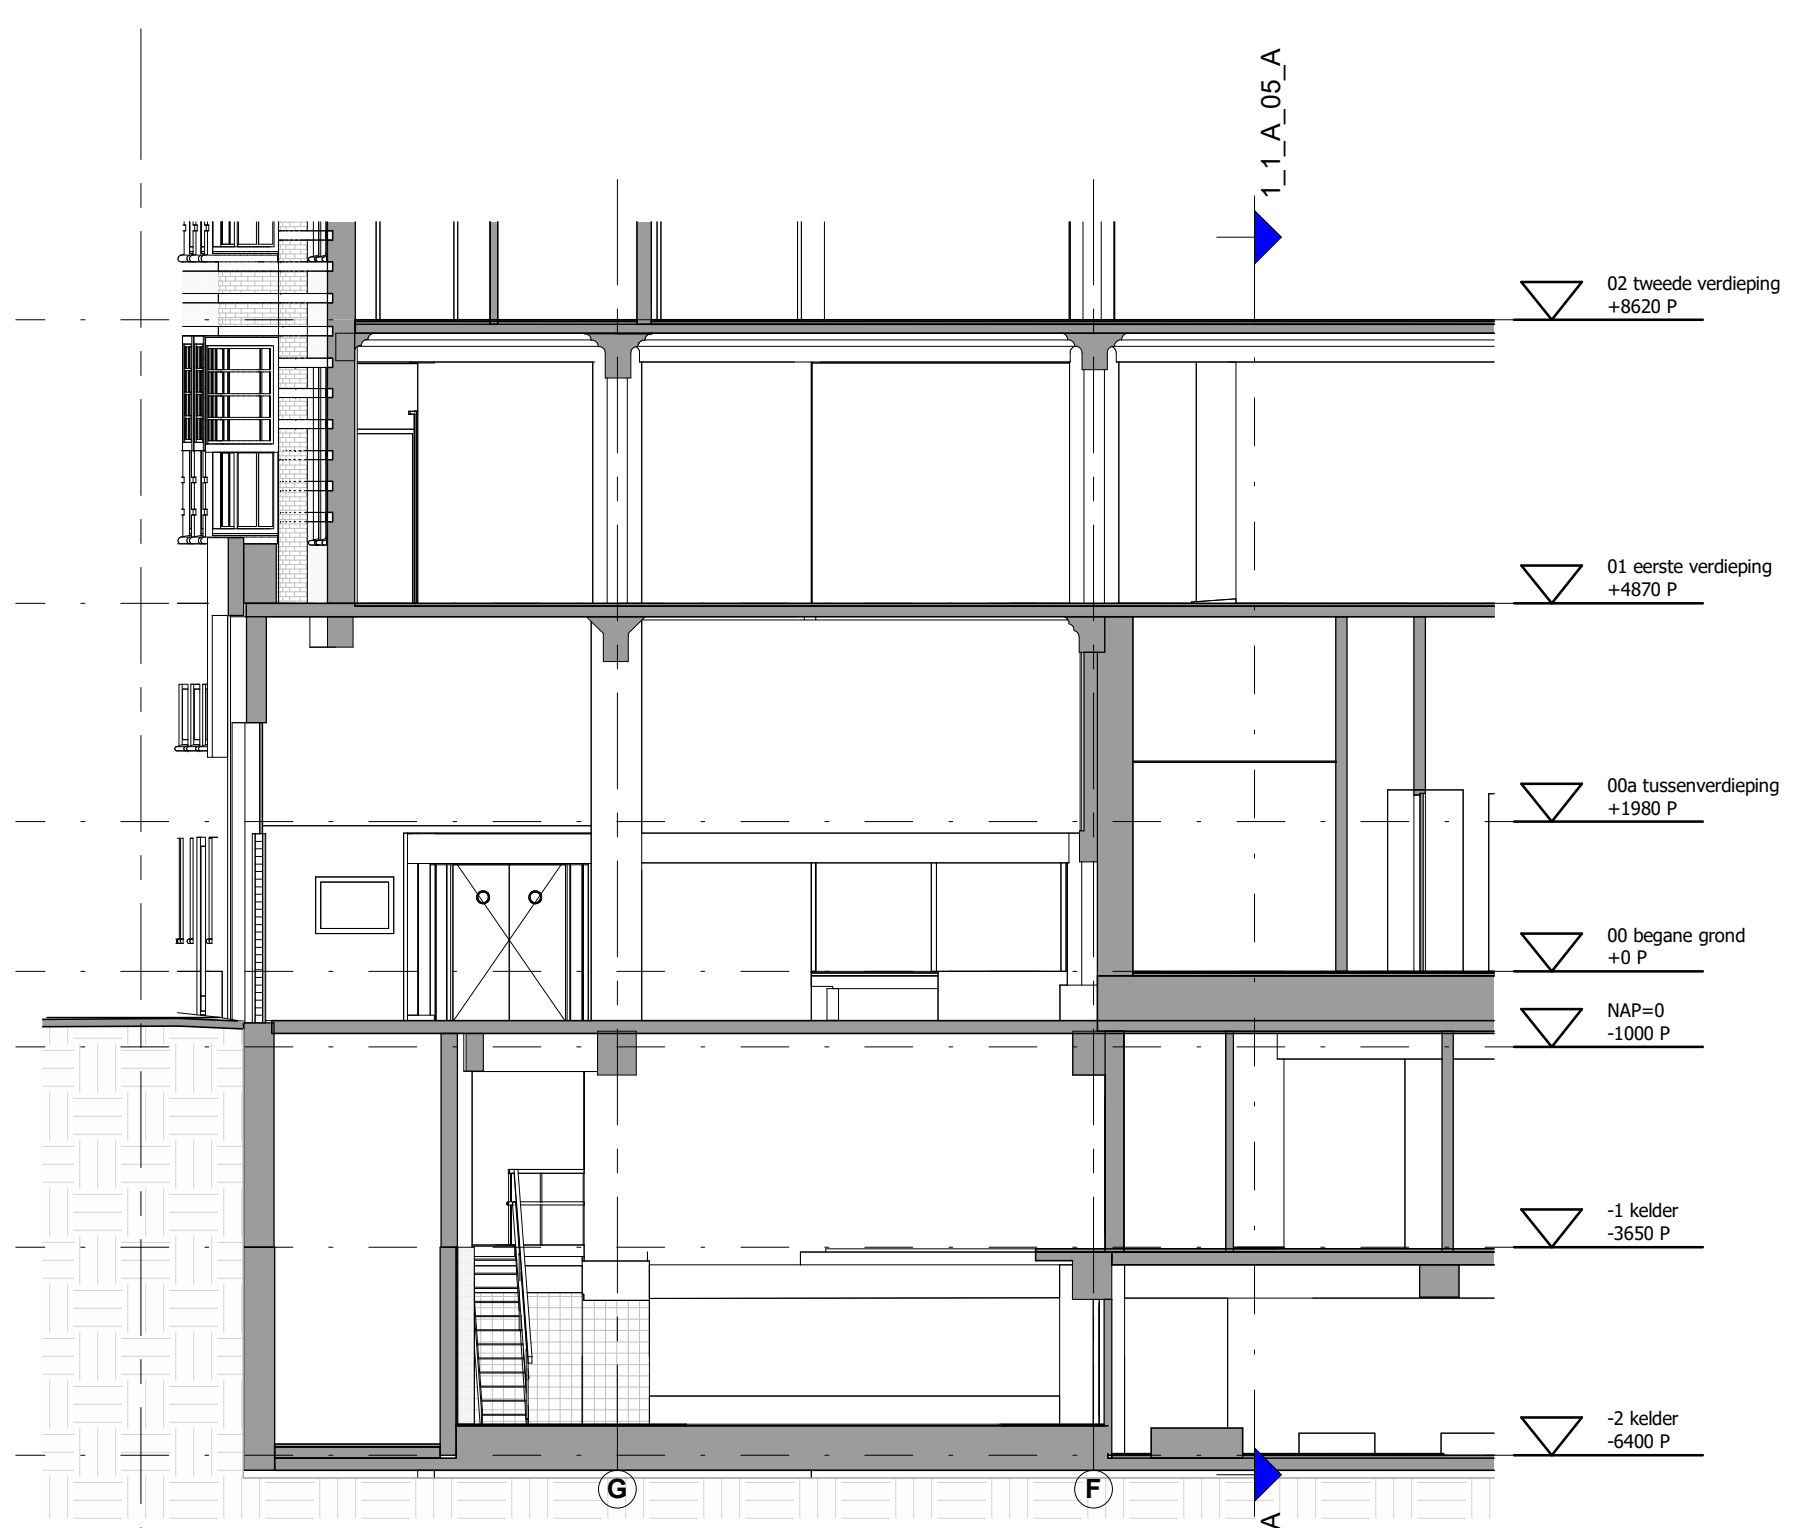

03_doorsneden_fragment
1.1_A_05_B

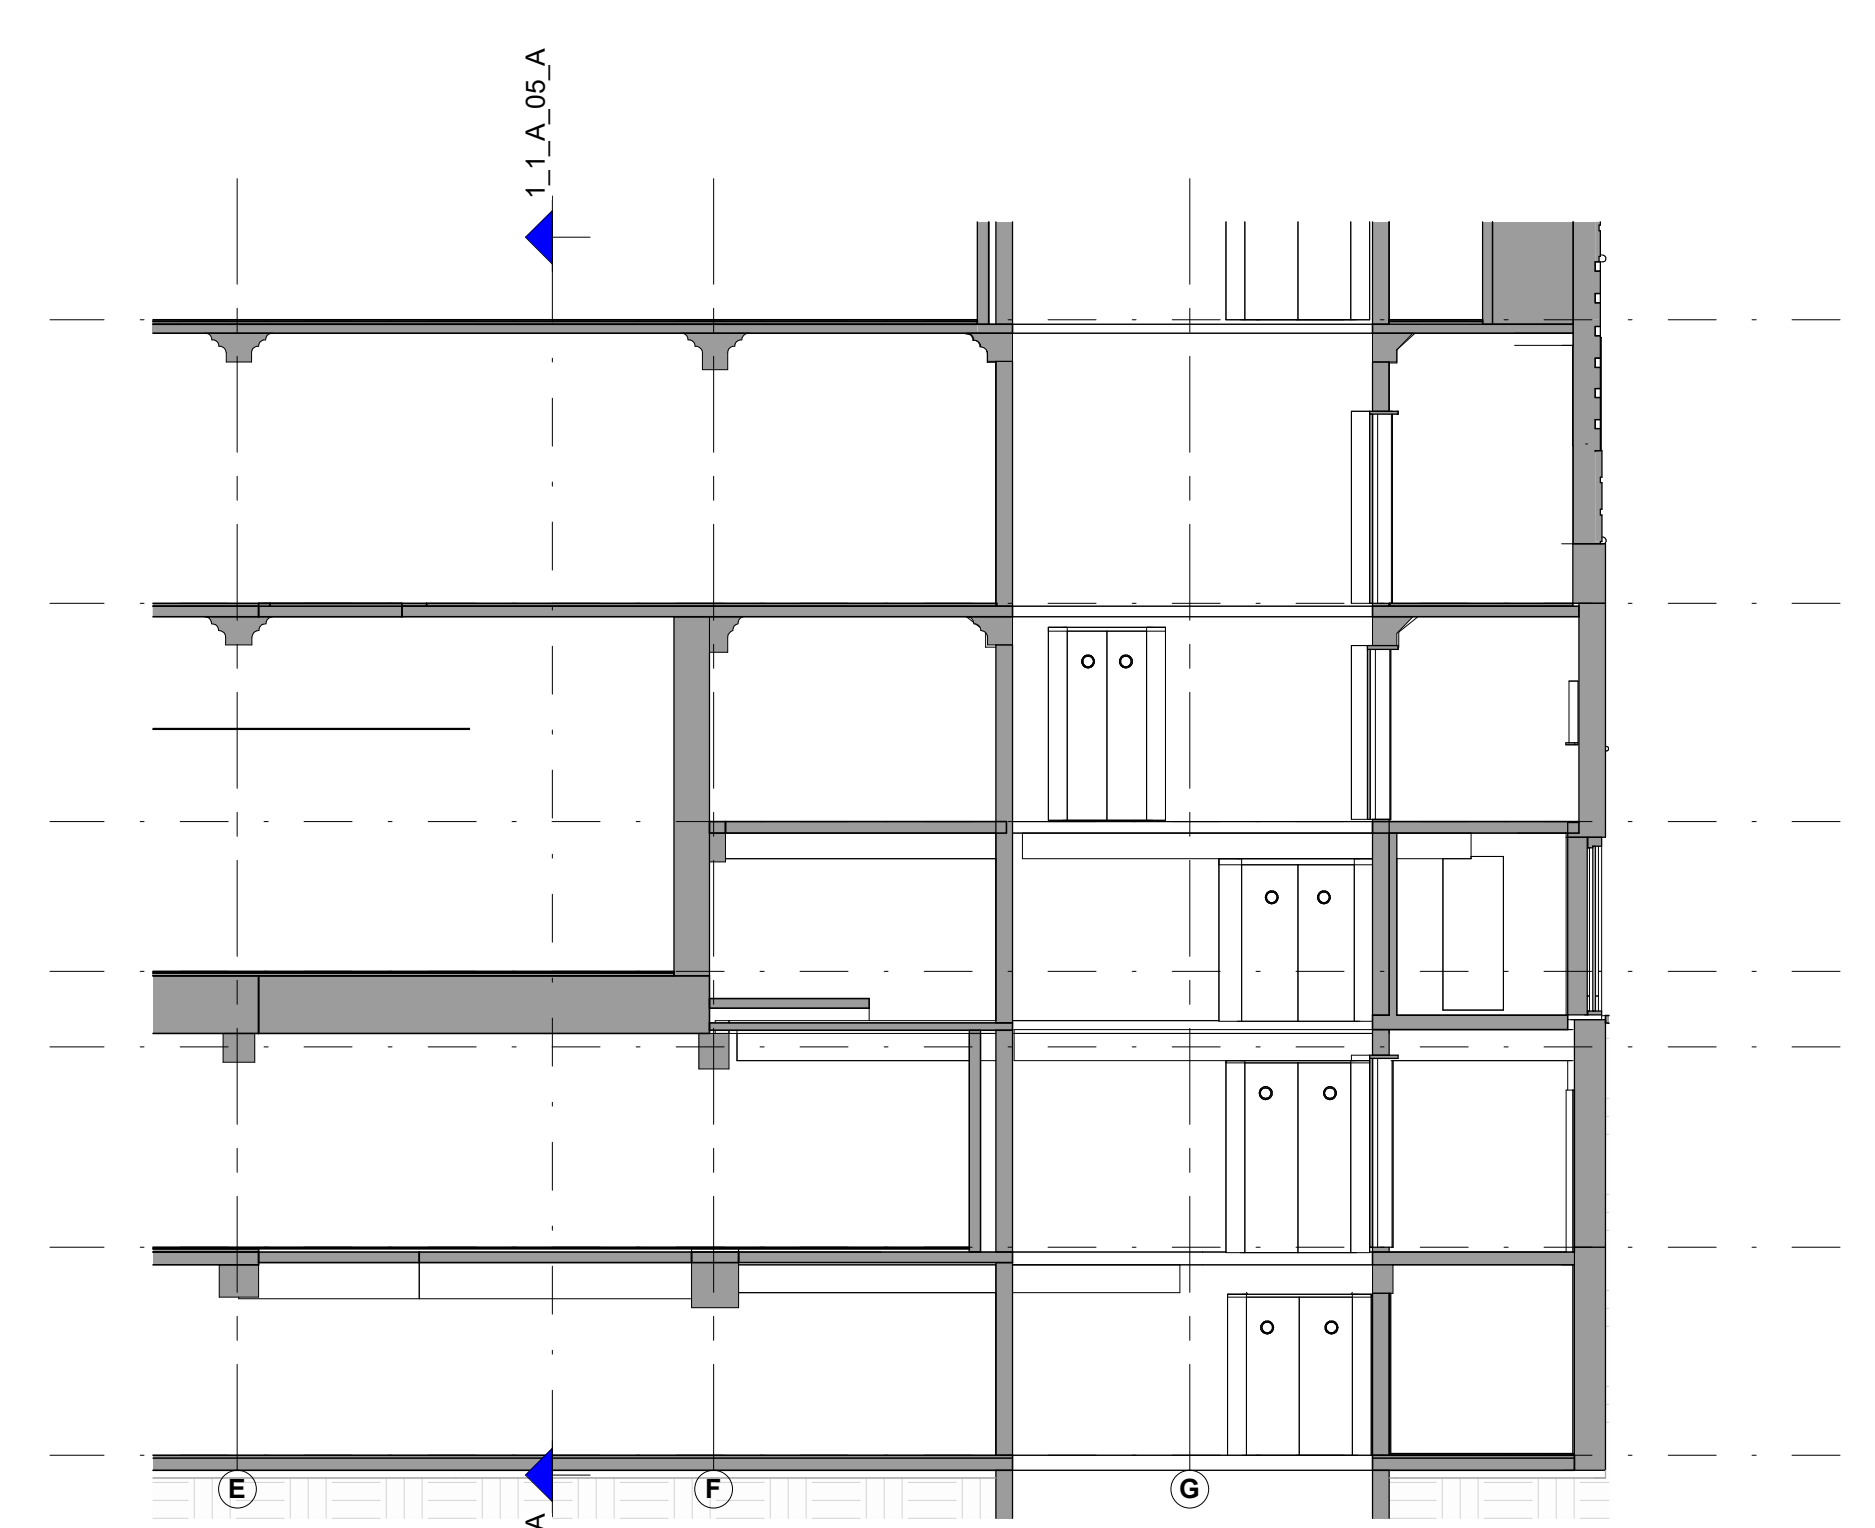

03_doorsneden_fragment
1.1_A_05_C



3D-view
1.1_A_05_3D_1

