



-2 kelder  
1\_1\_B\_05\_2




-1 kelder  
1\_1\_B\_05\_1

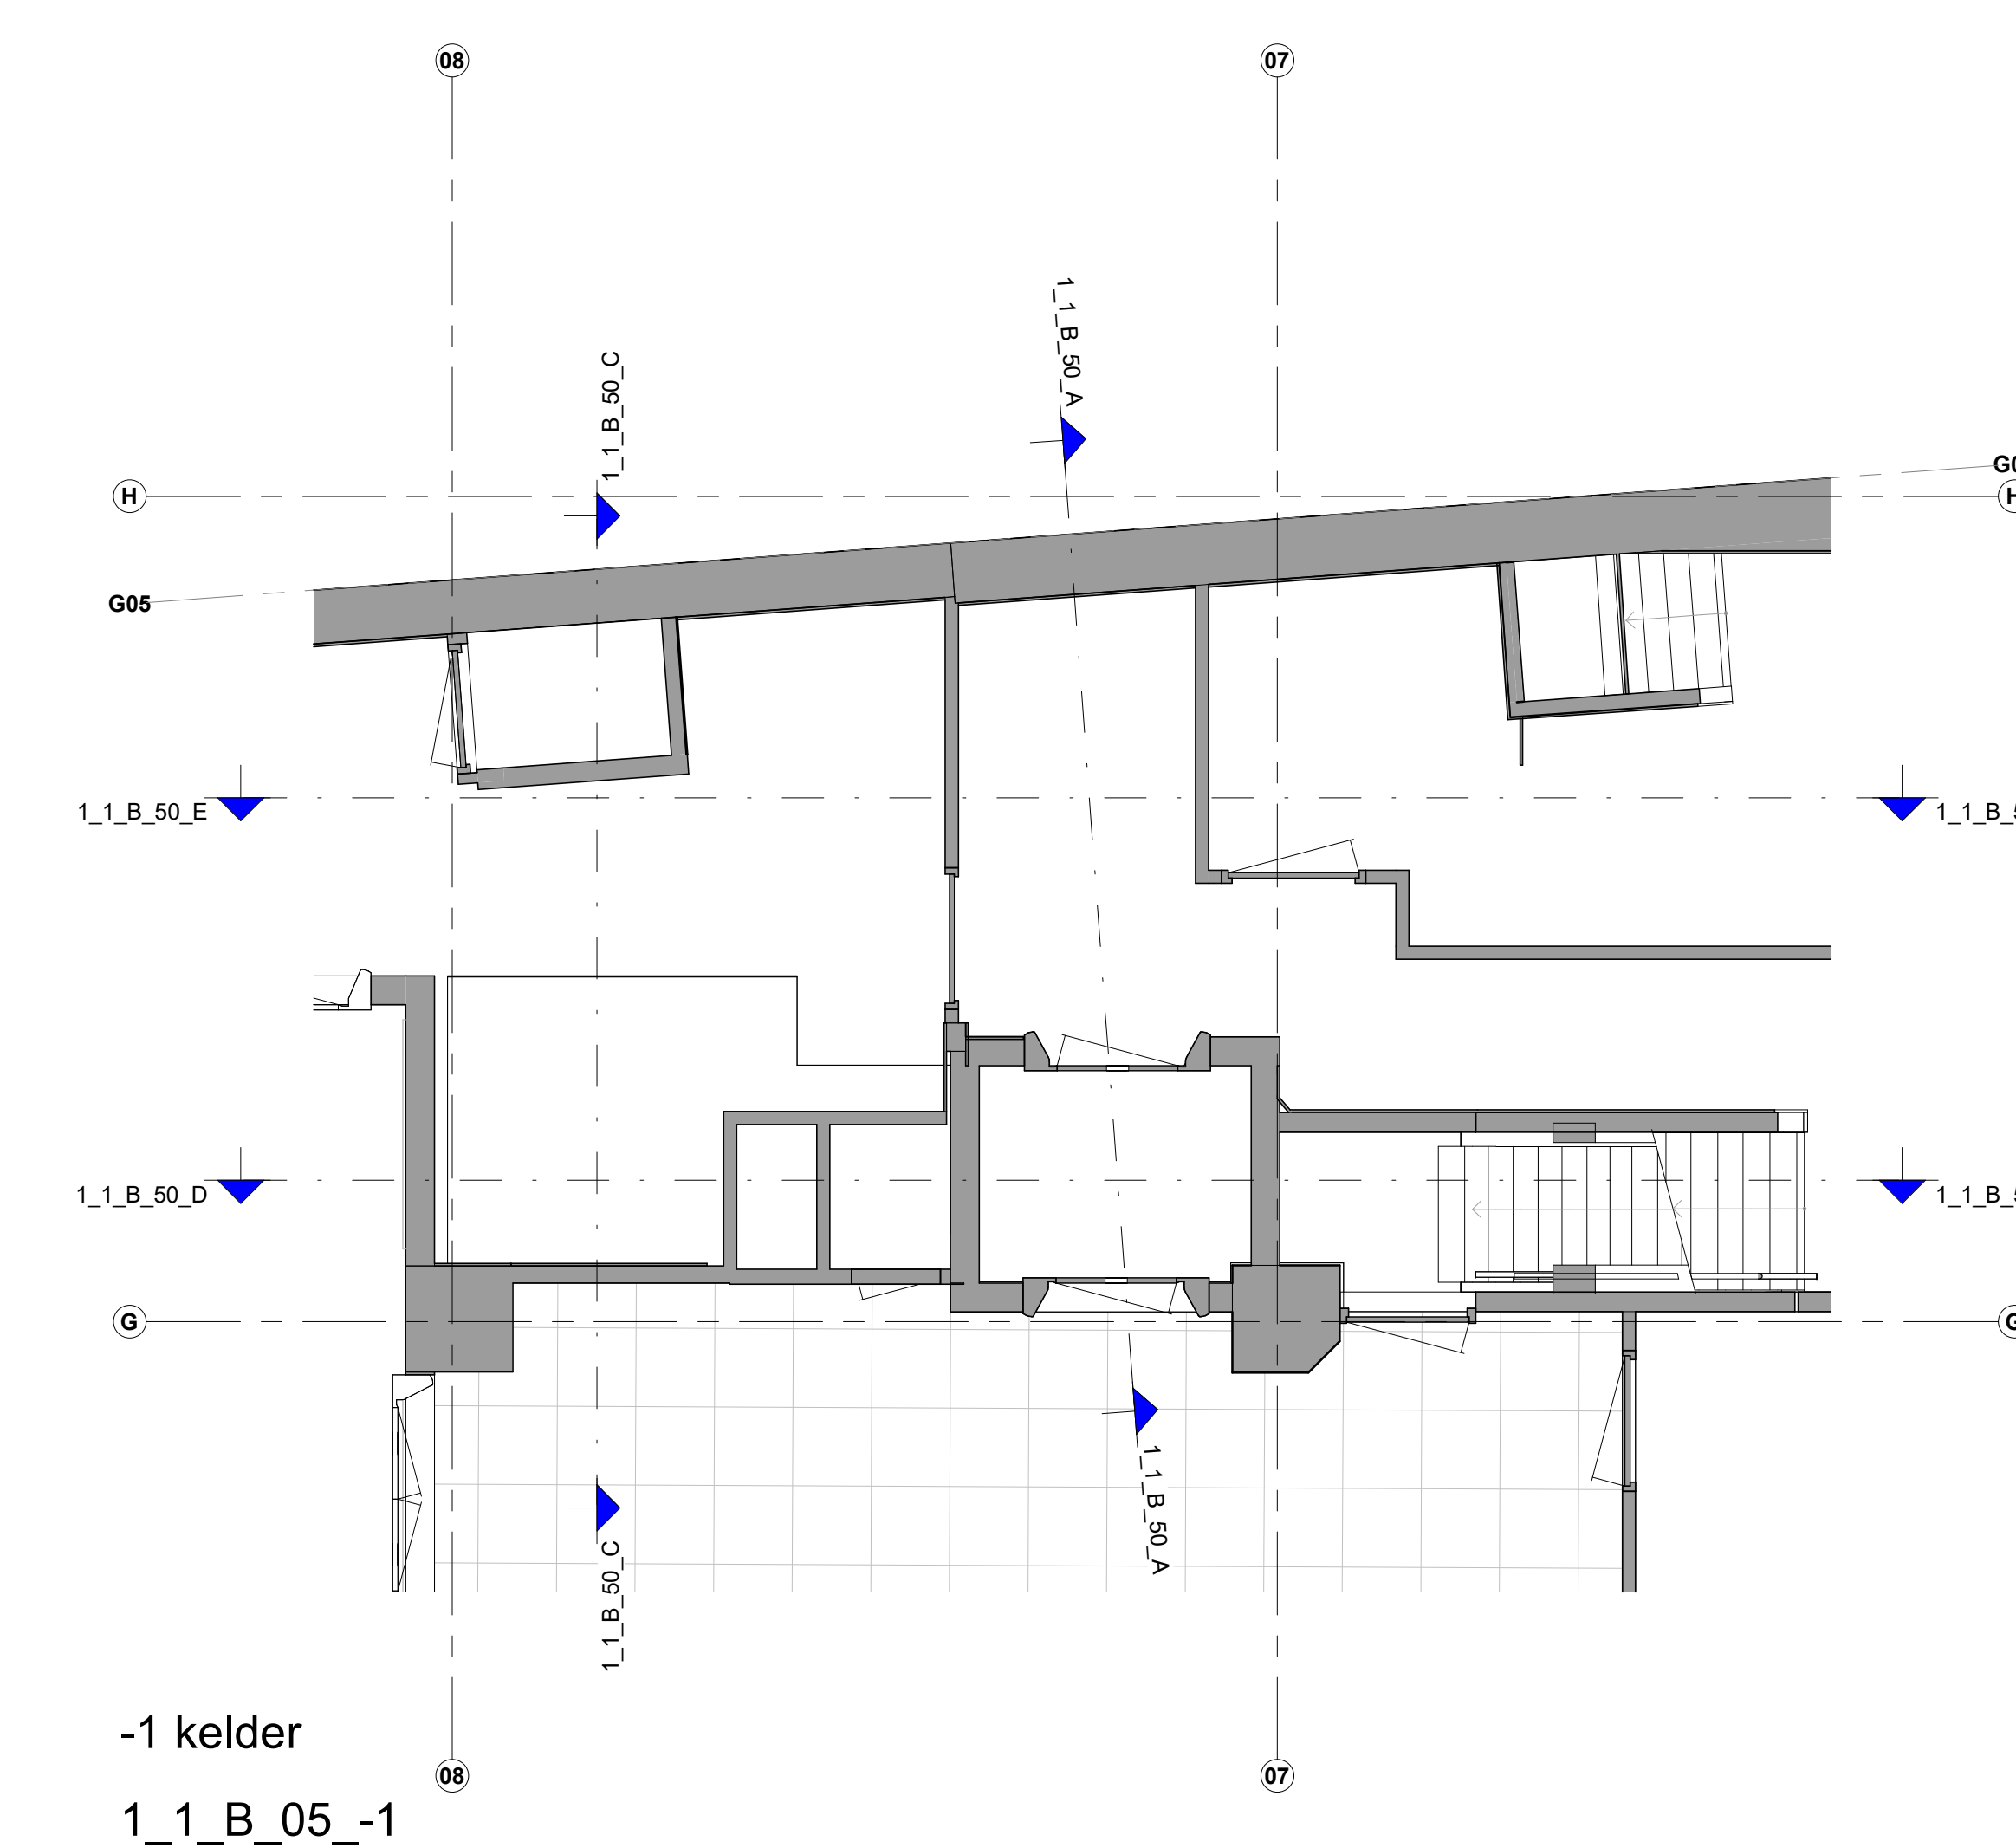


00 begane grond  
1\_1\_B\_05\_00

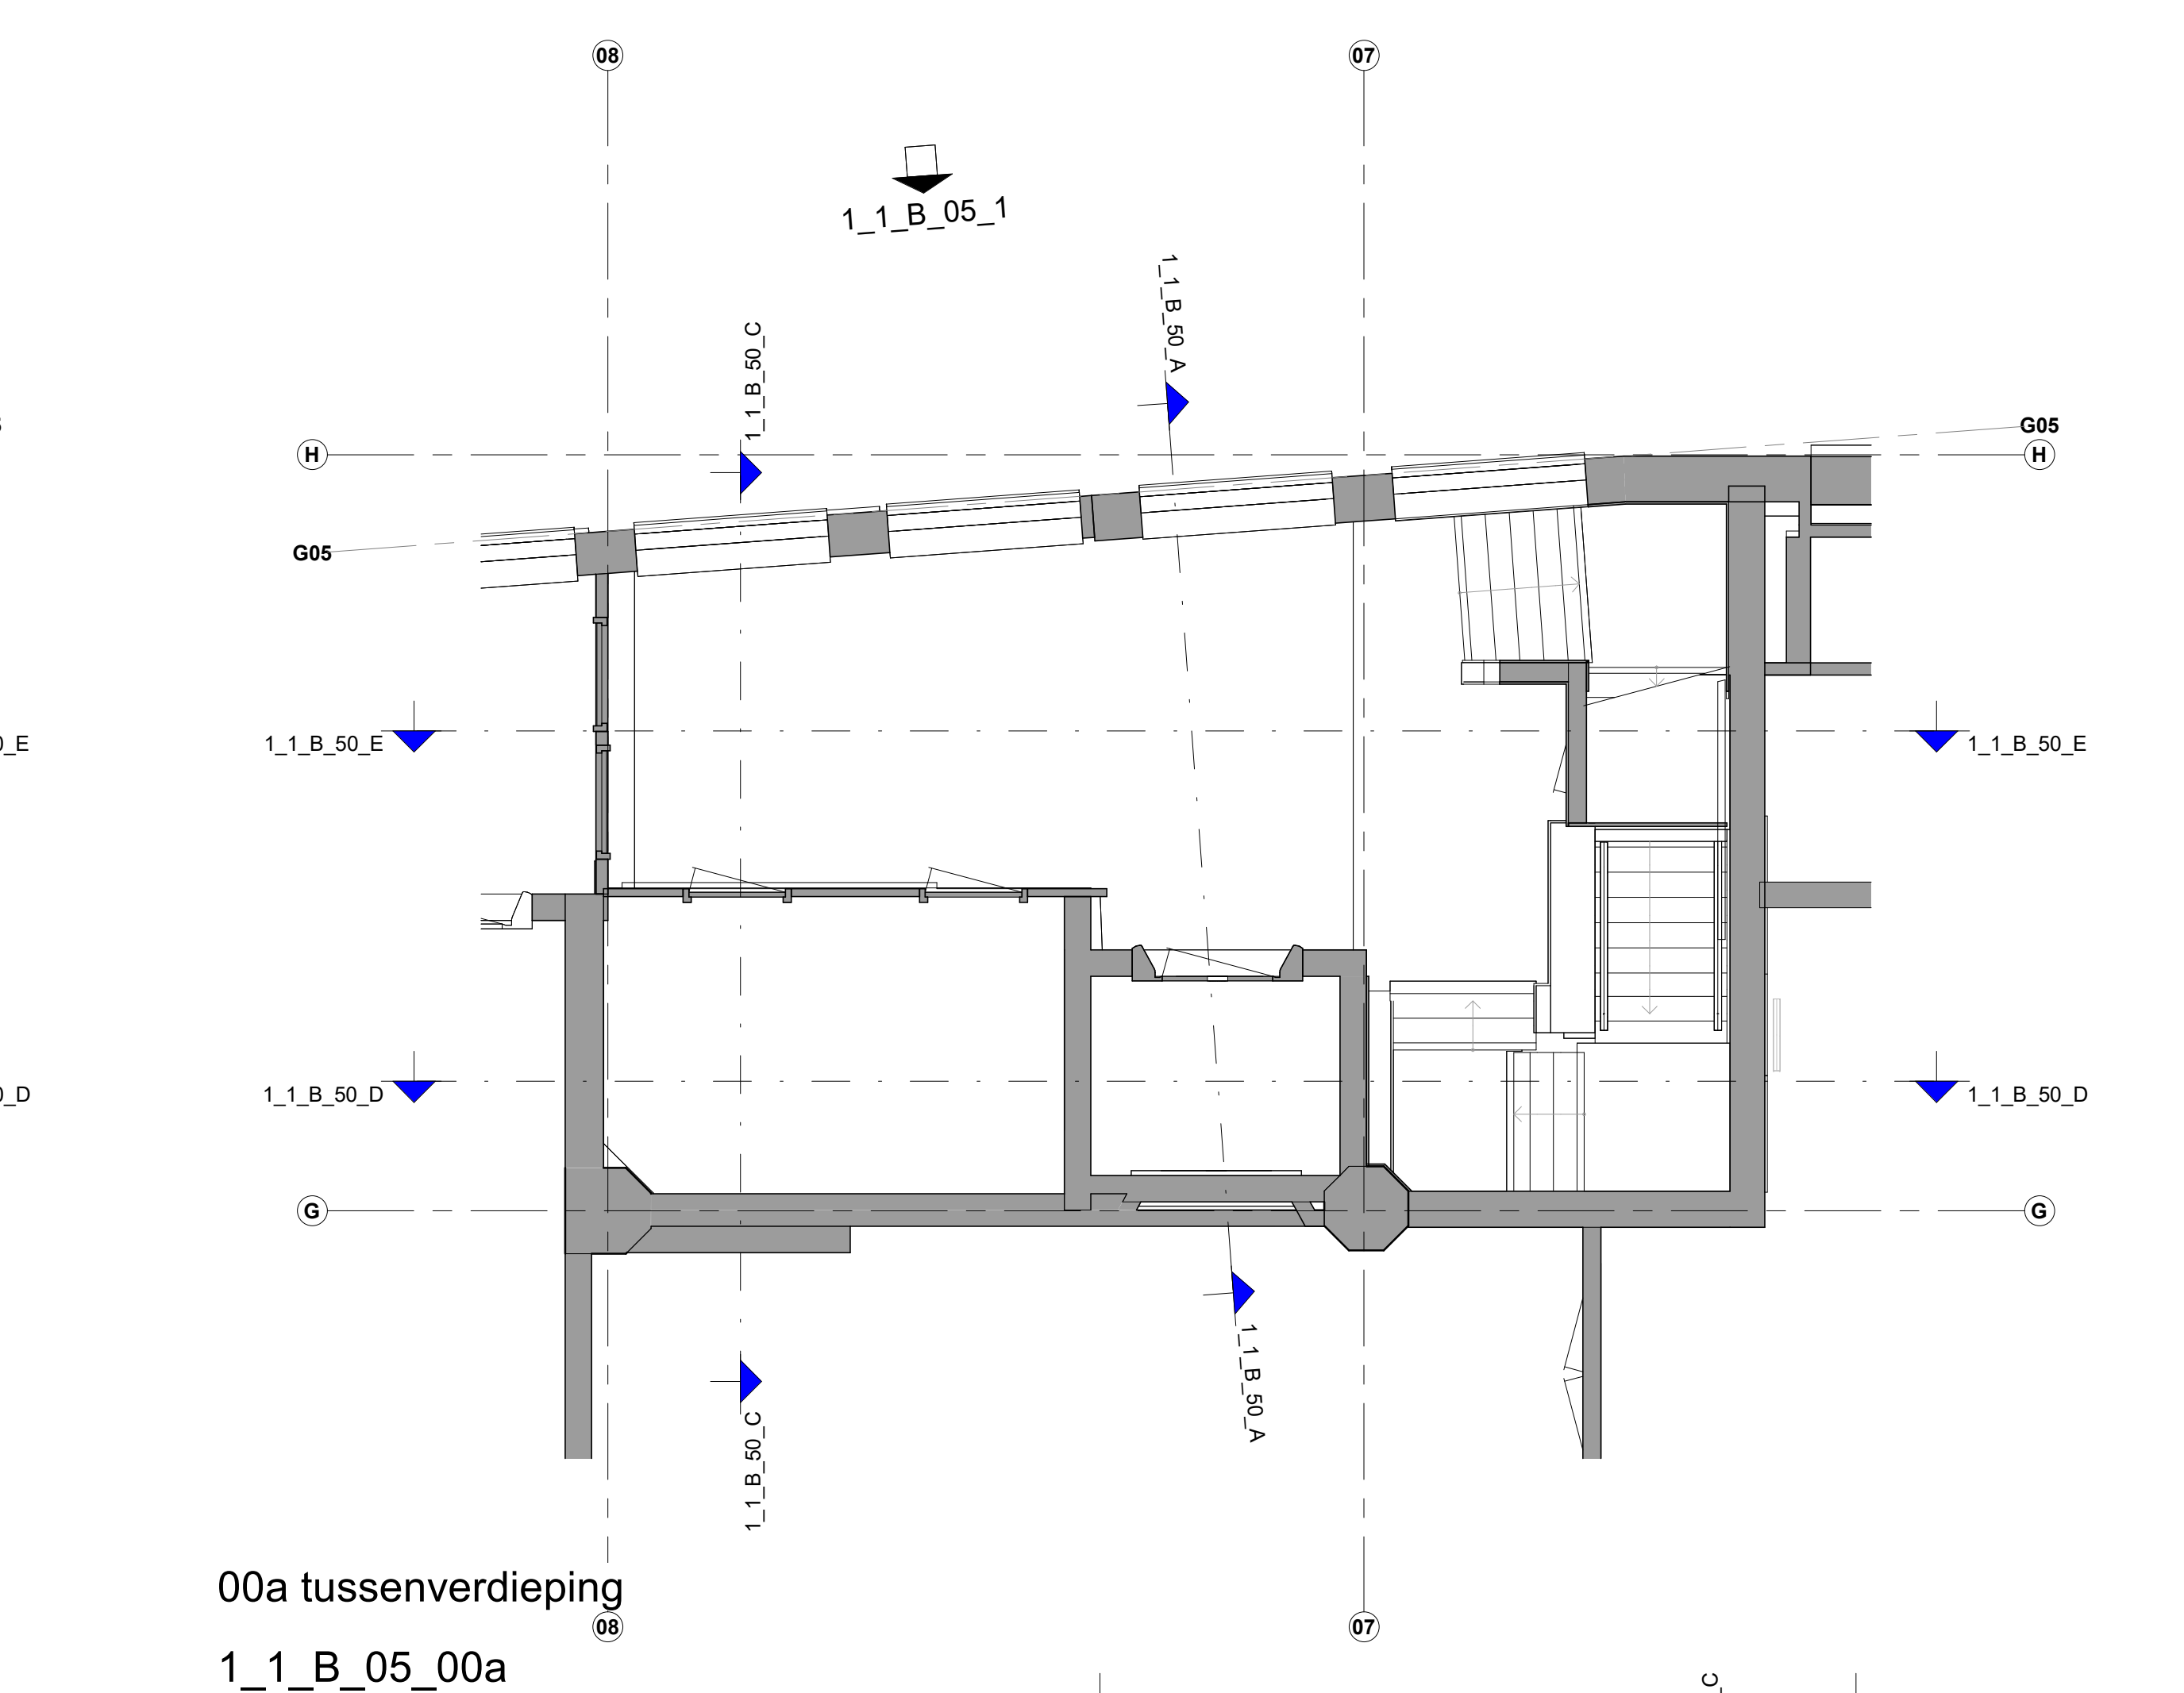


1\_1\_B\_05\_00a

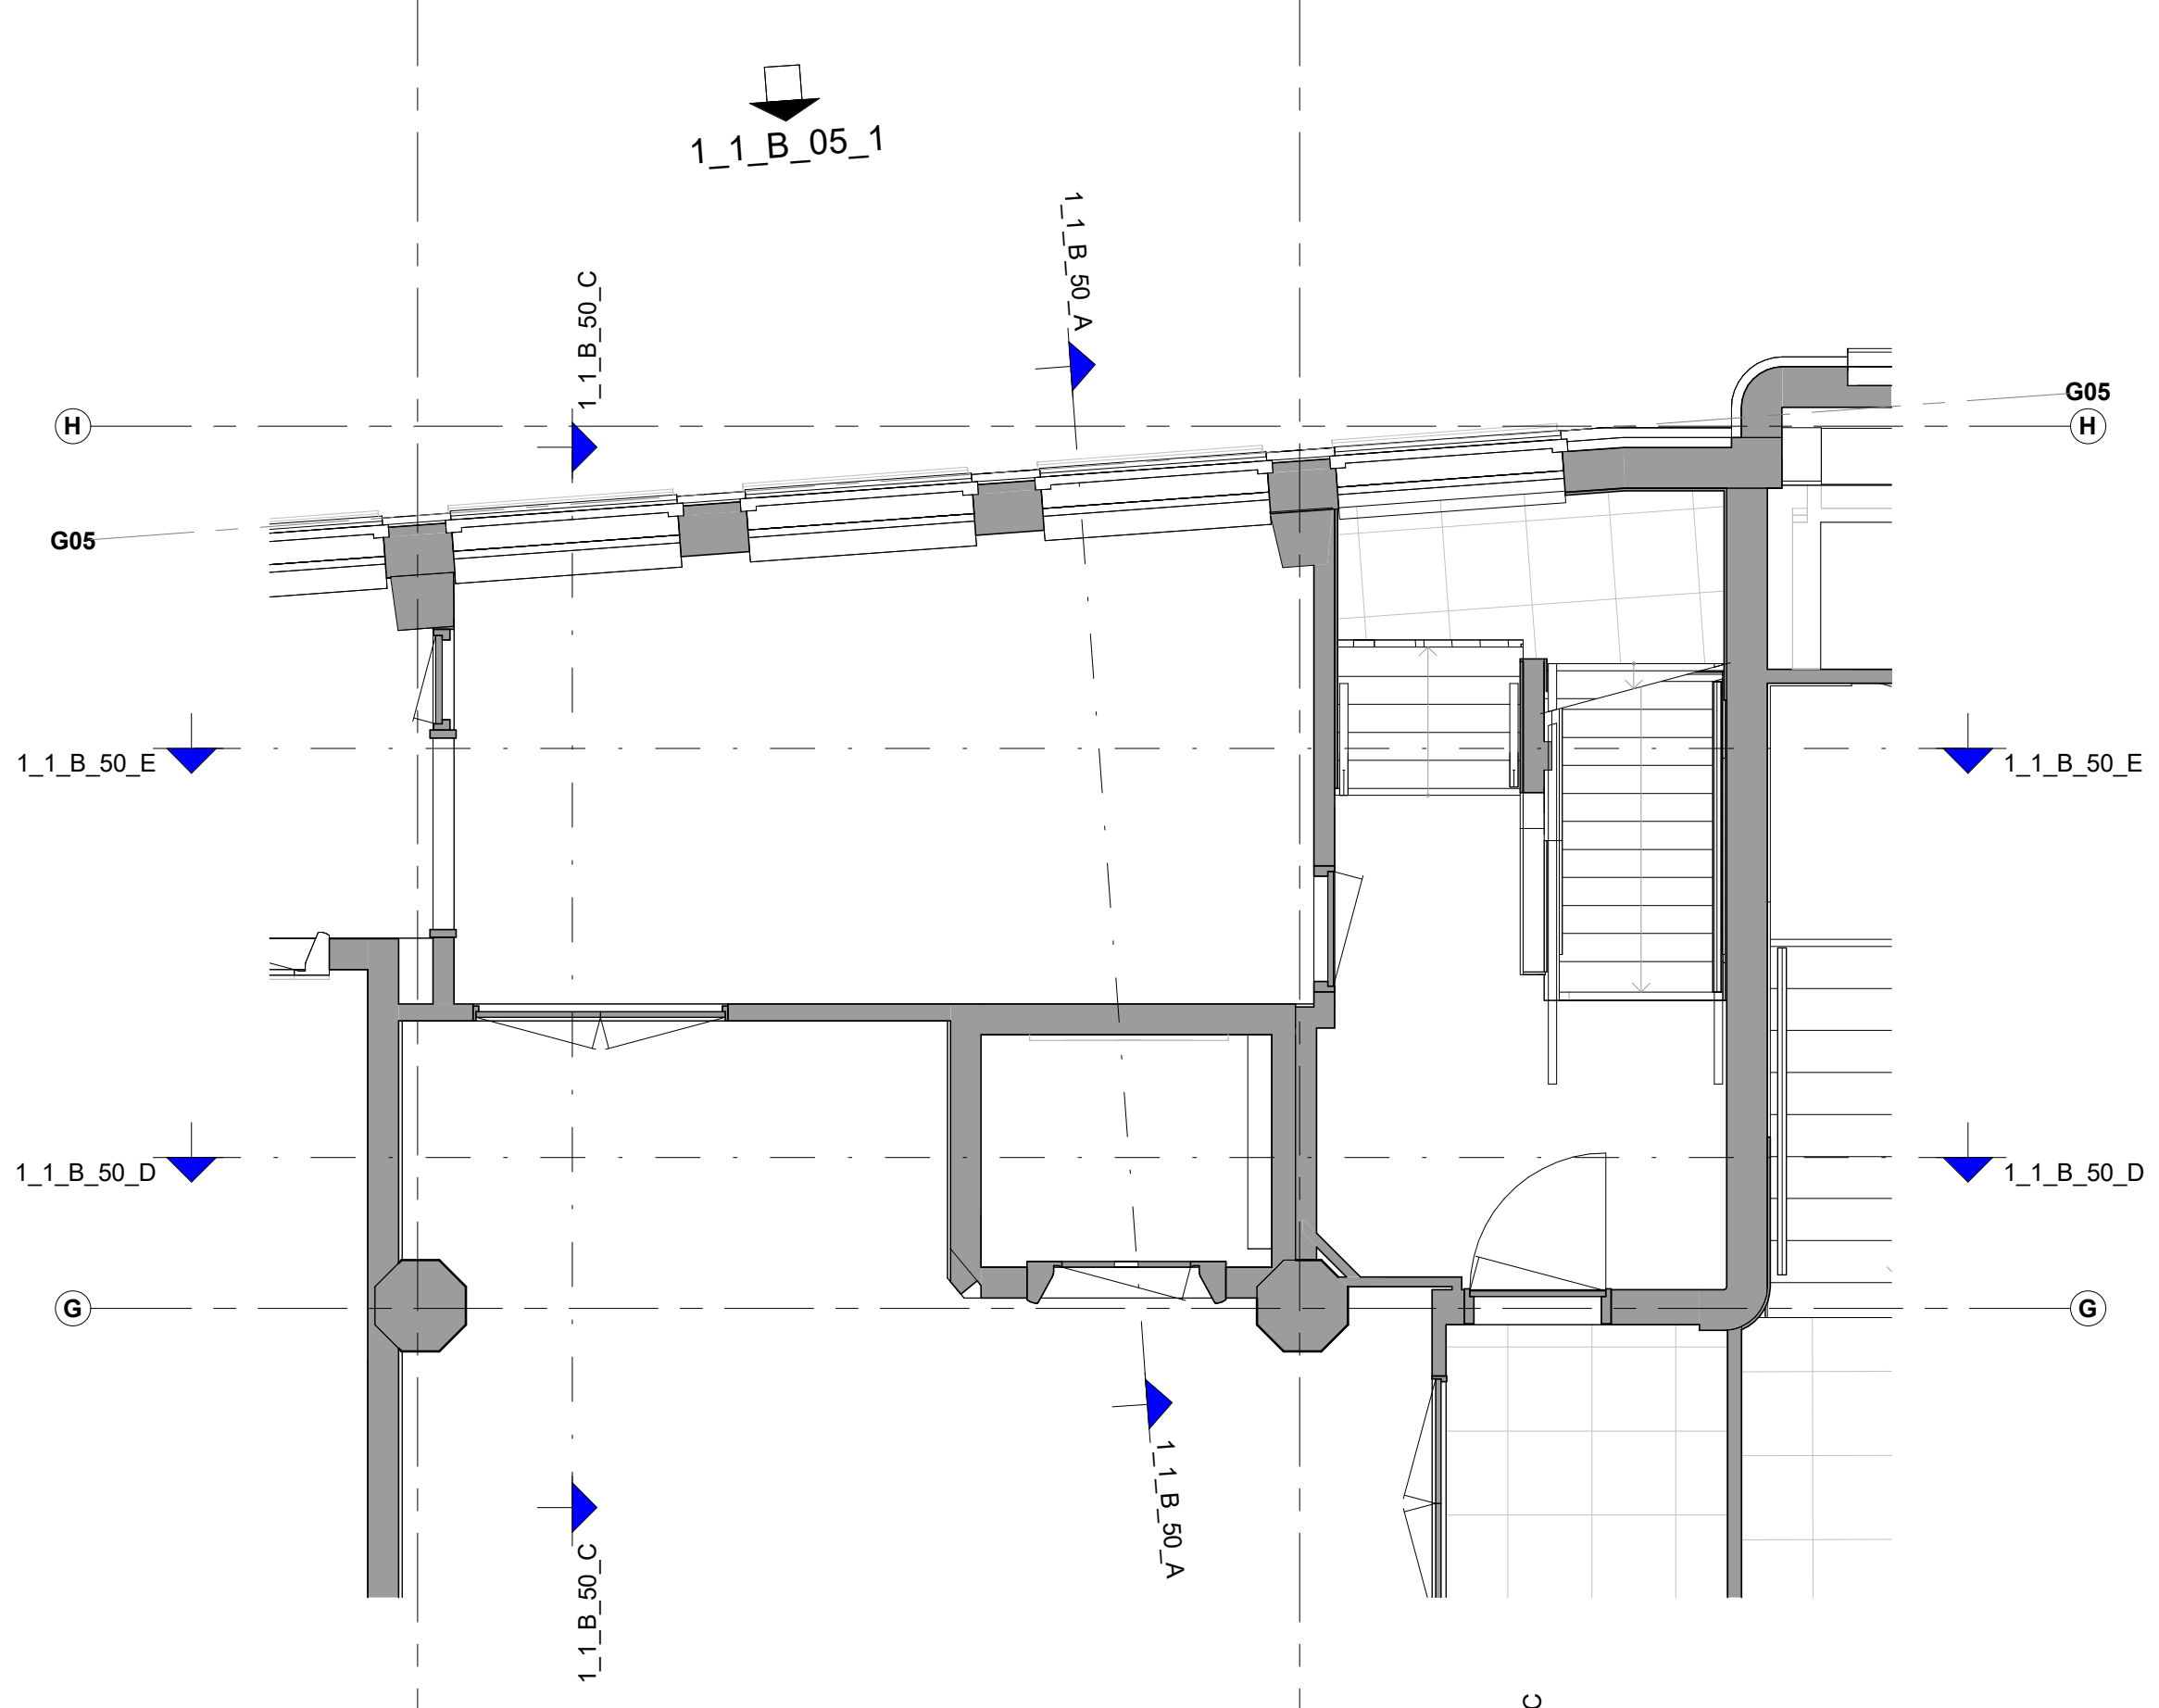


01 eerste verdieping  
1\_1\_B\_05\_01

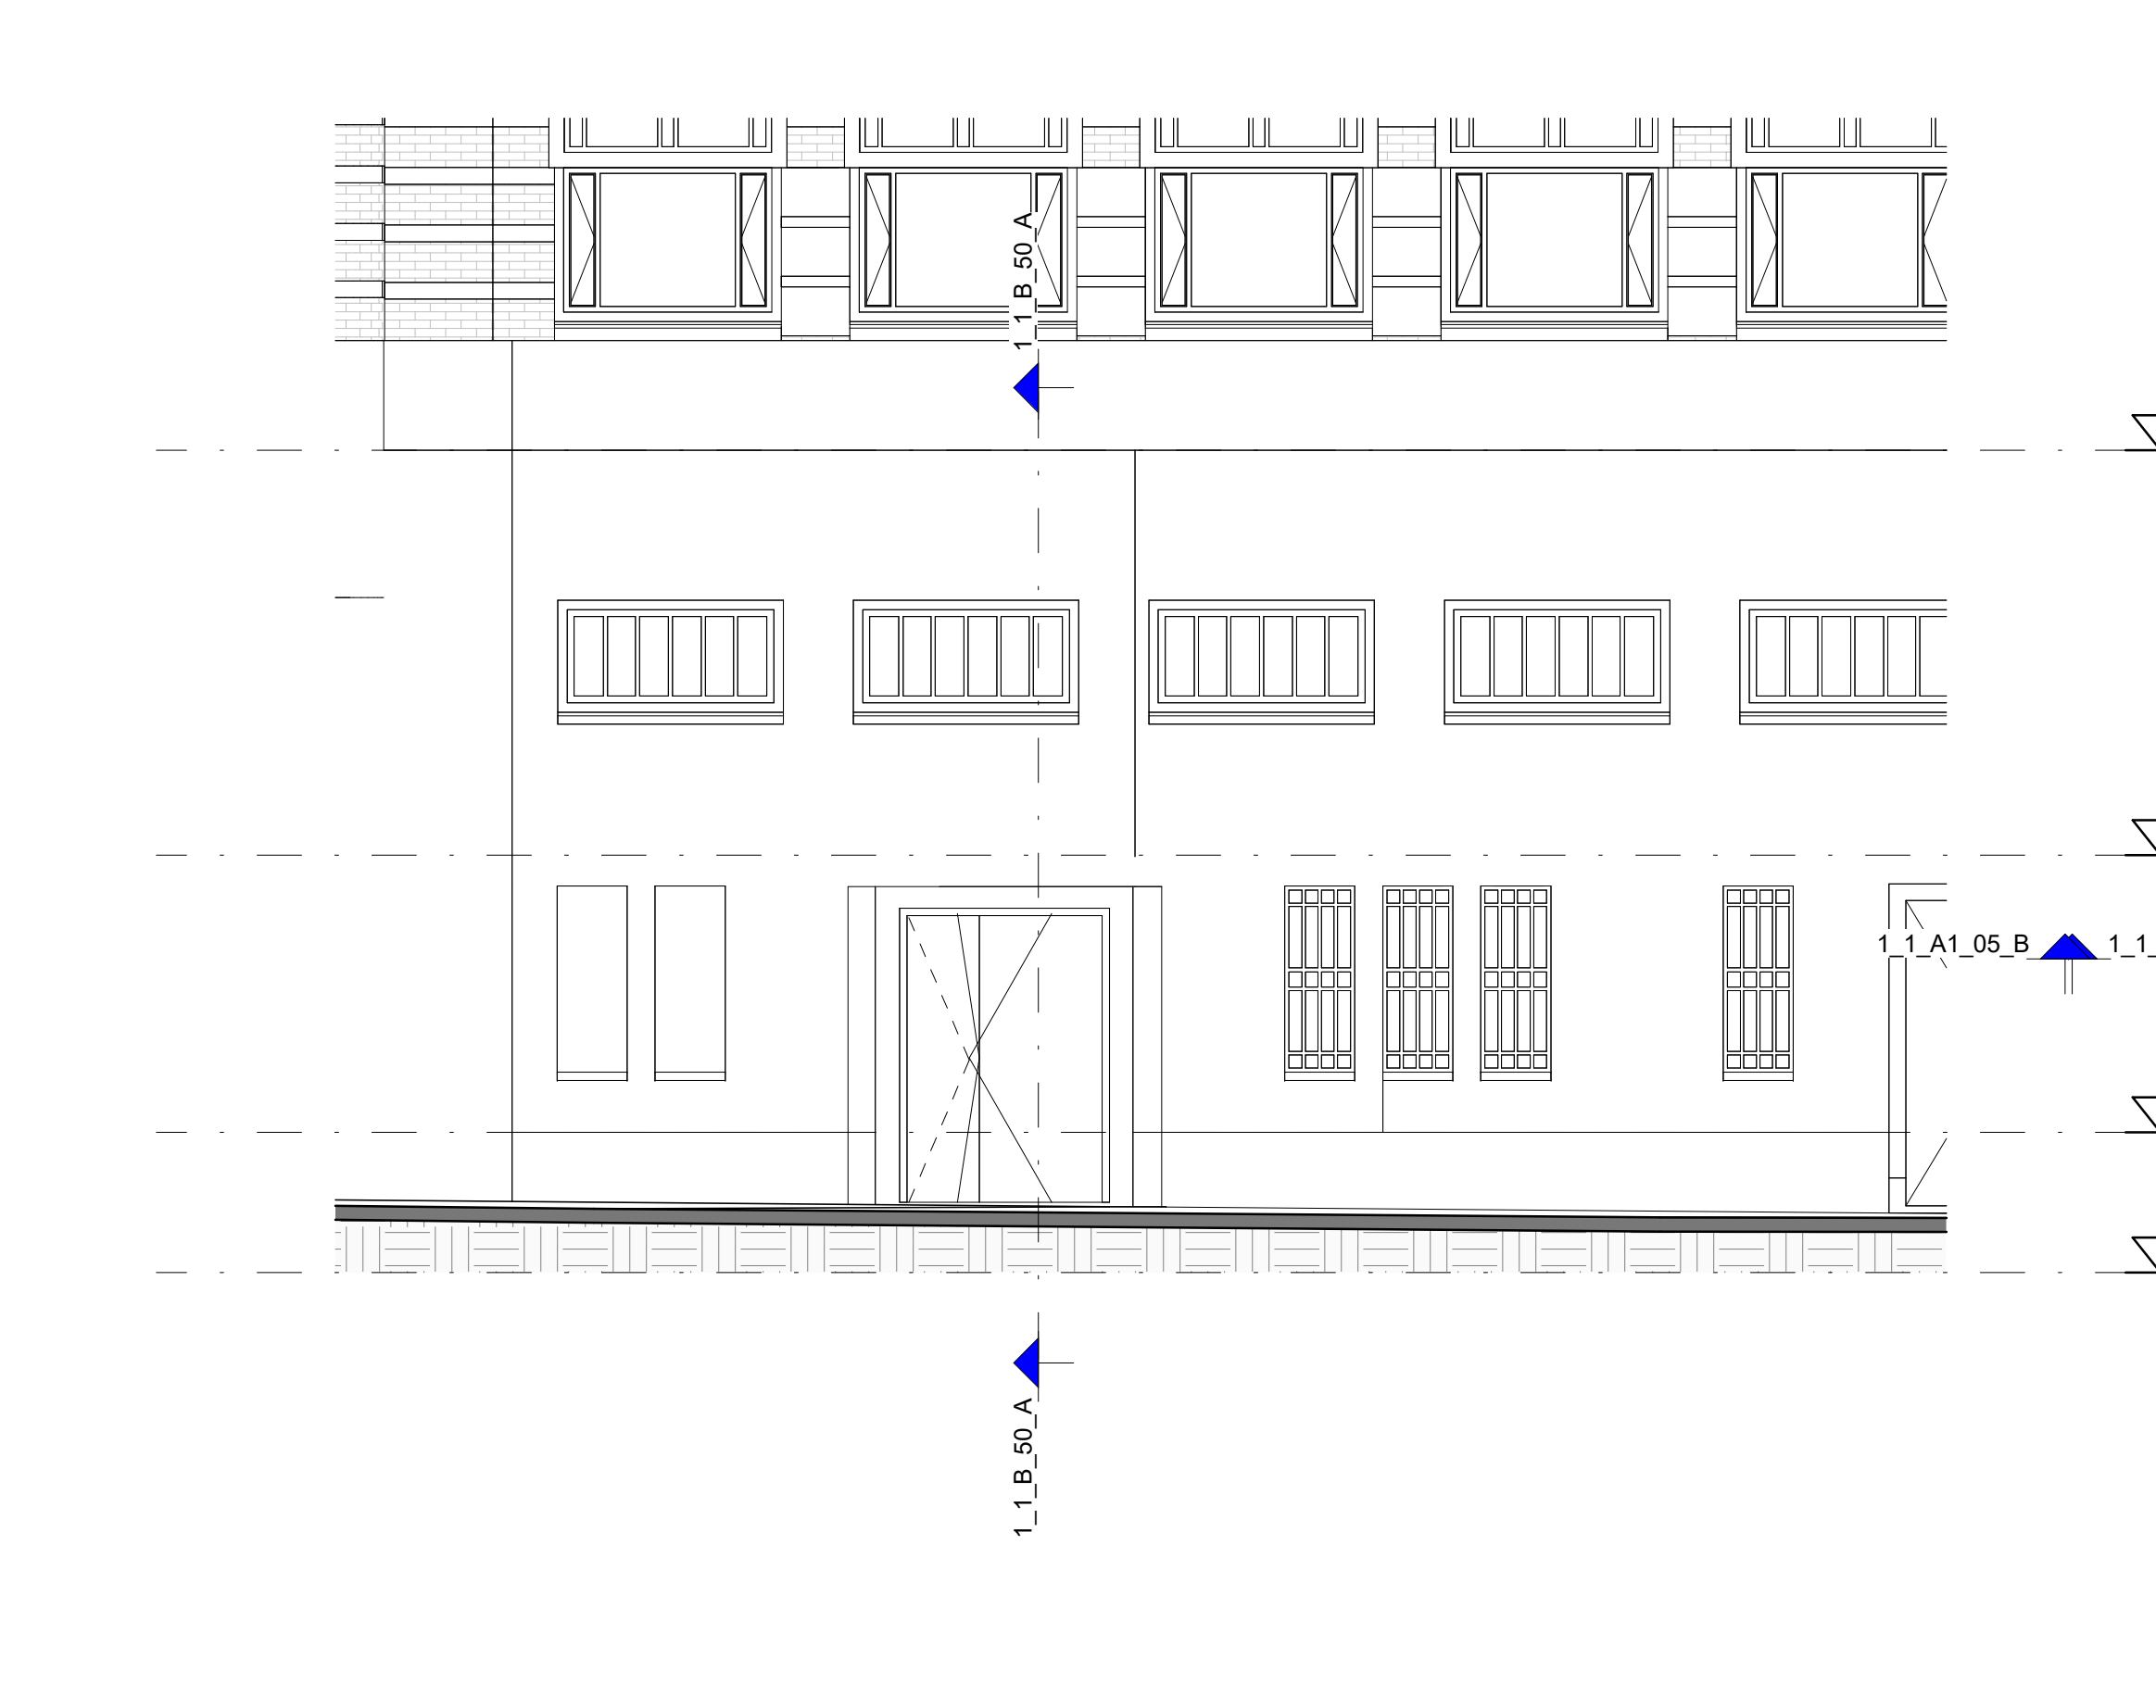


02 gevels fragment  
1\_1\_B\_05\_1

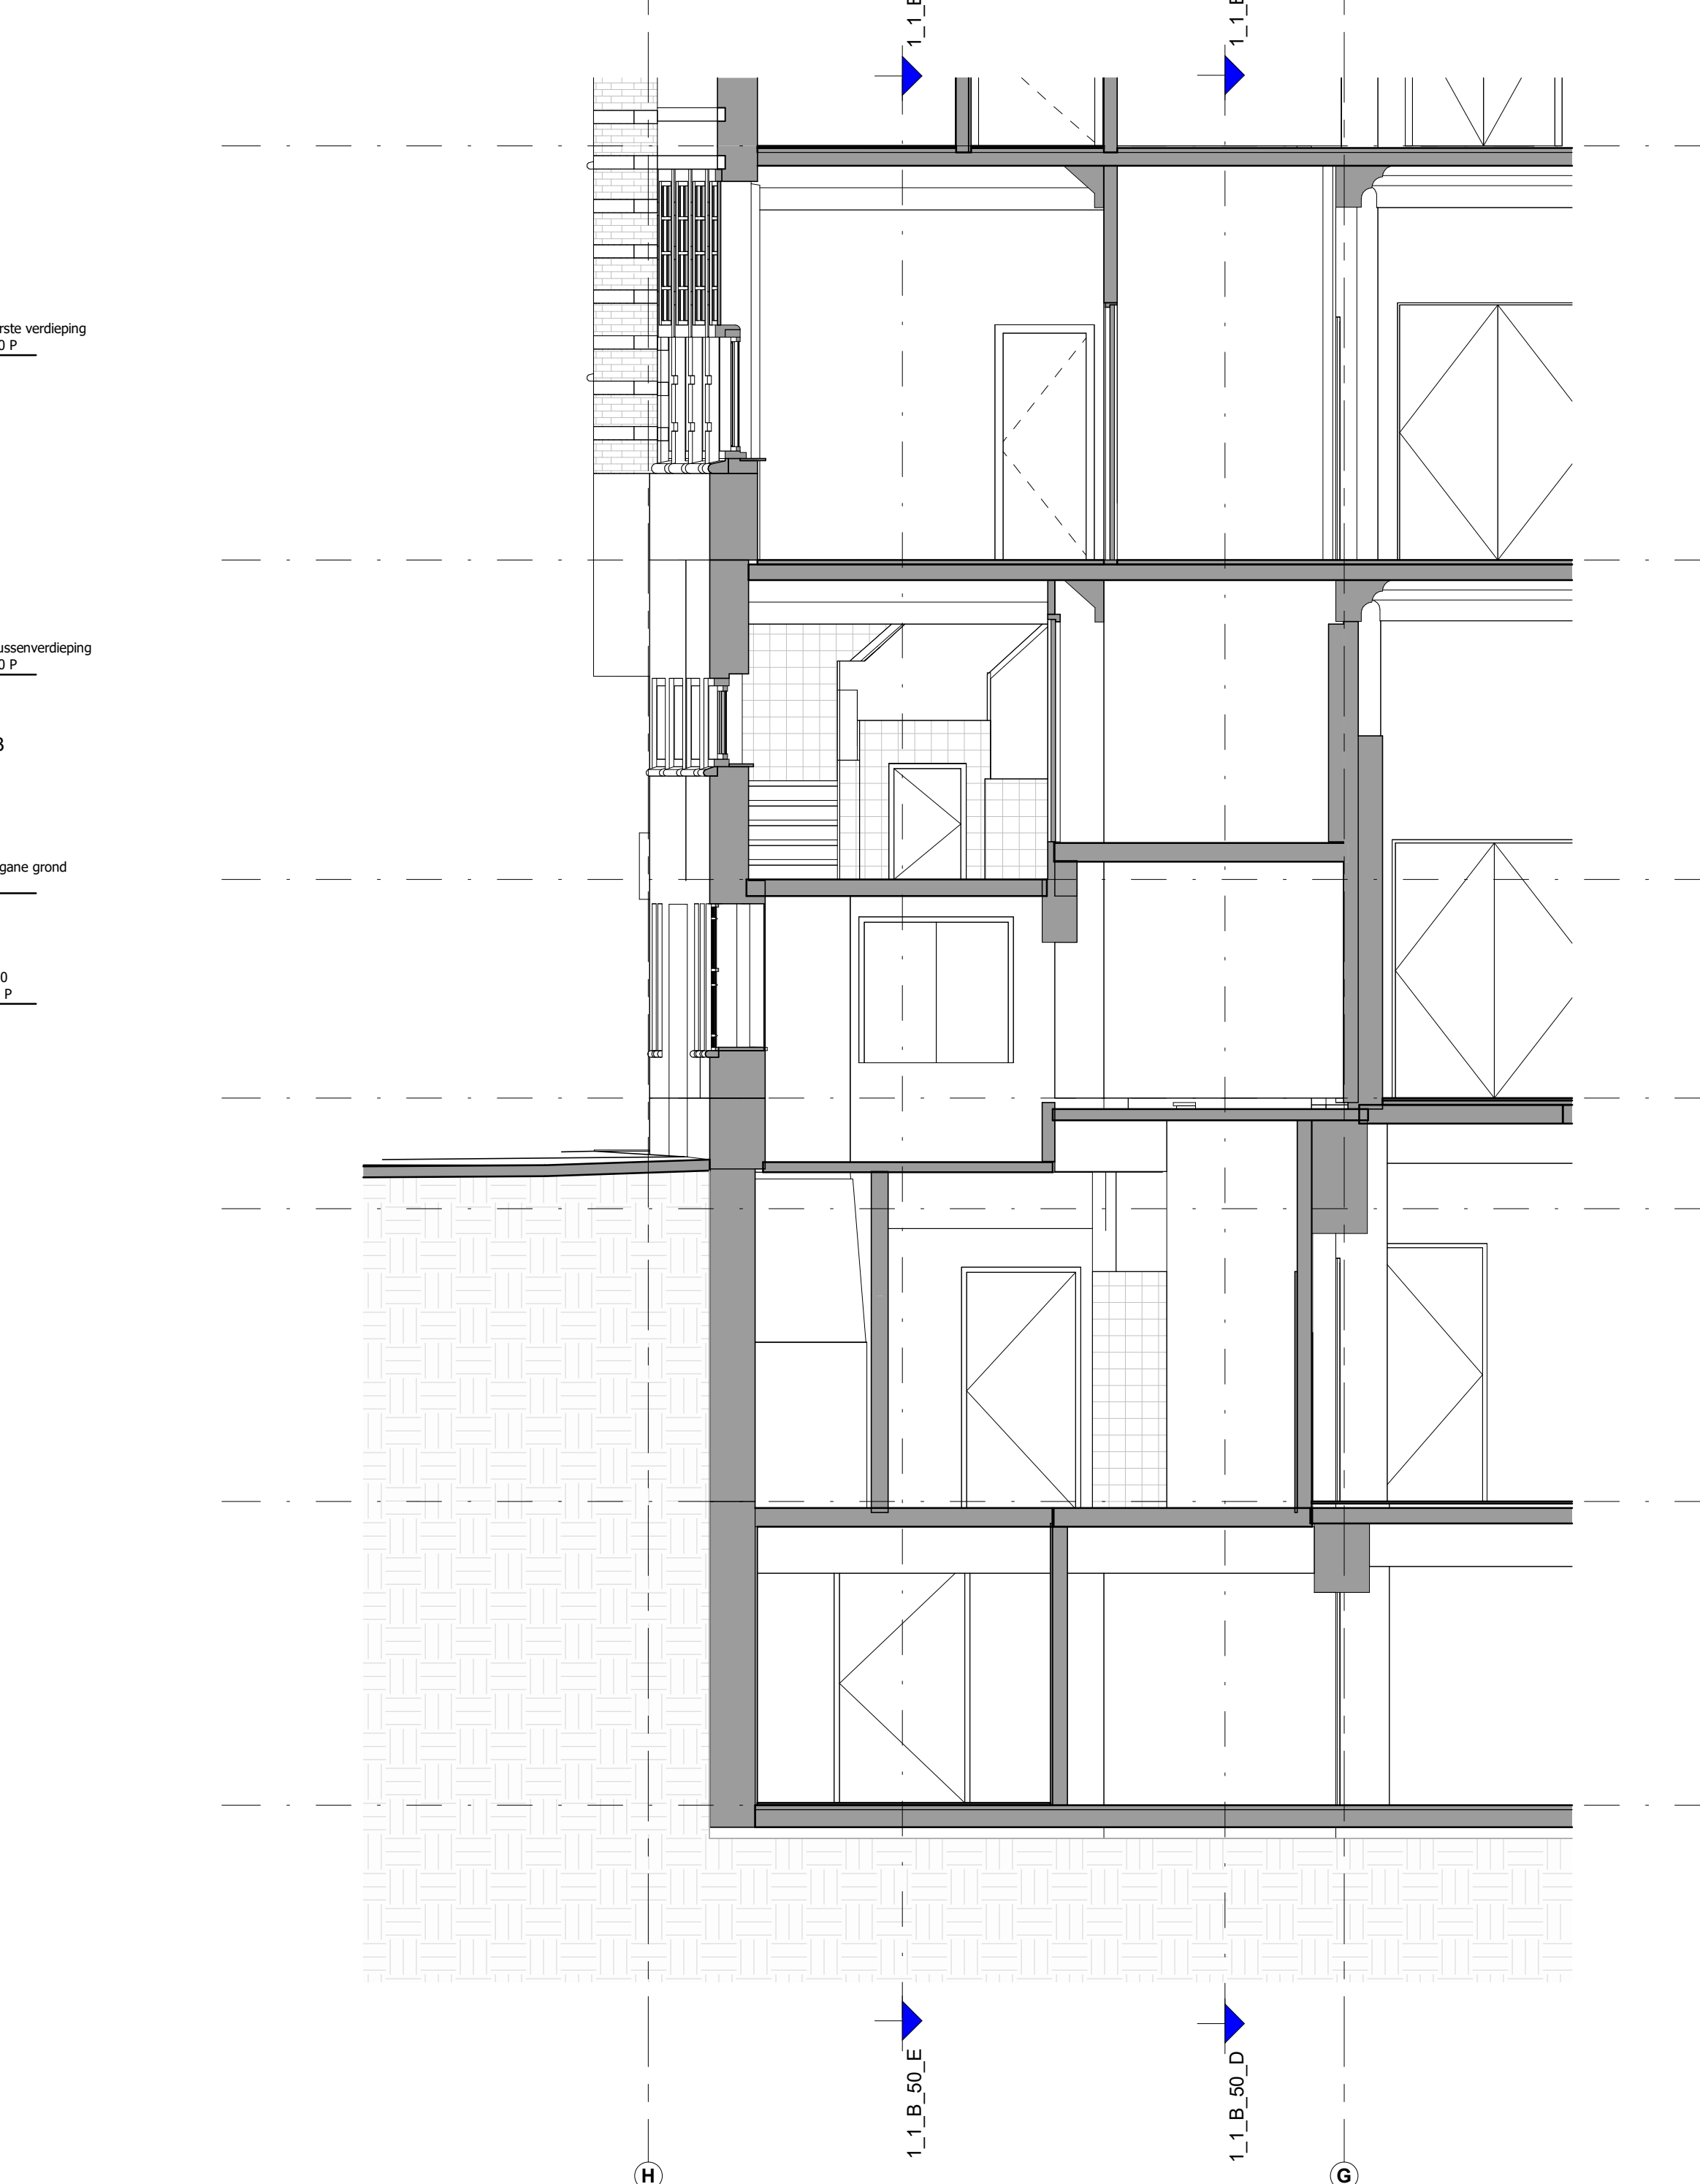


03 doorsneden fragment  
1\_1\_B\_50\_C

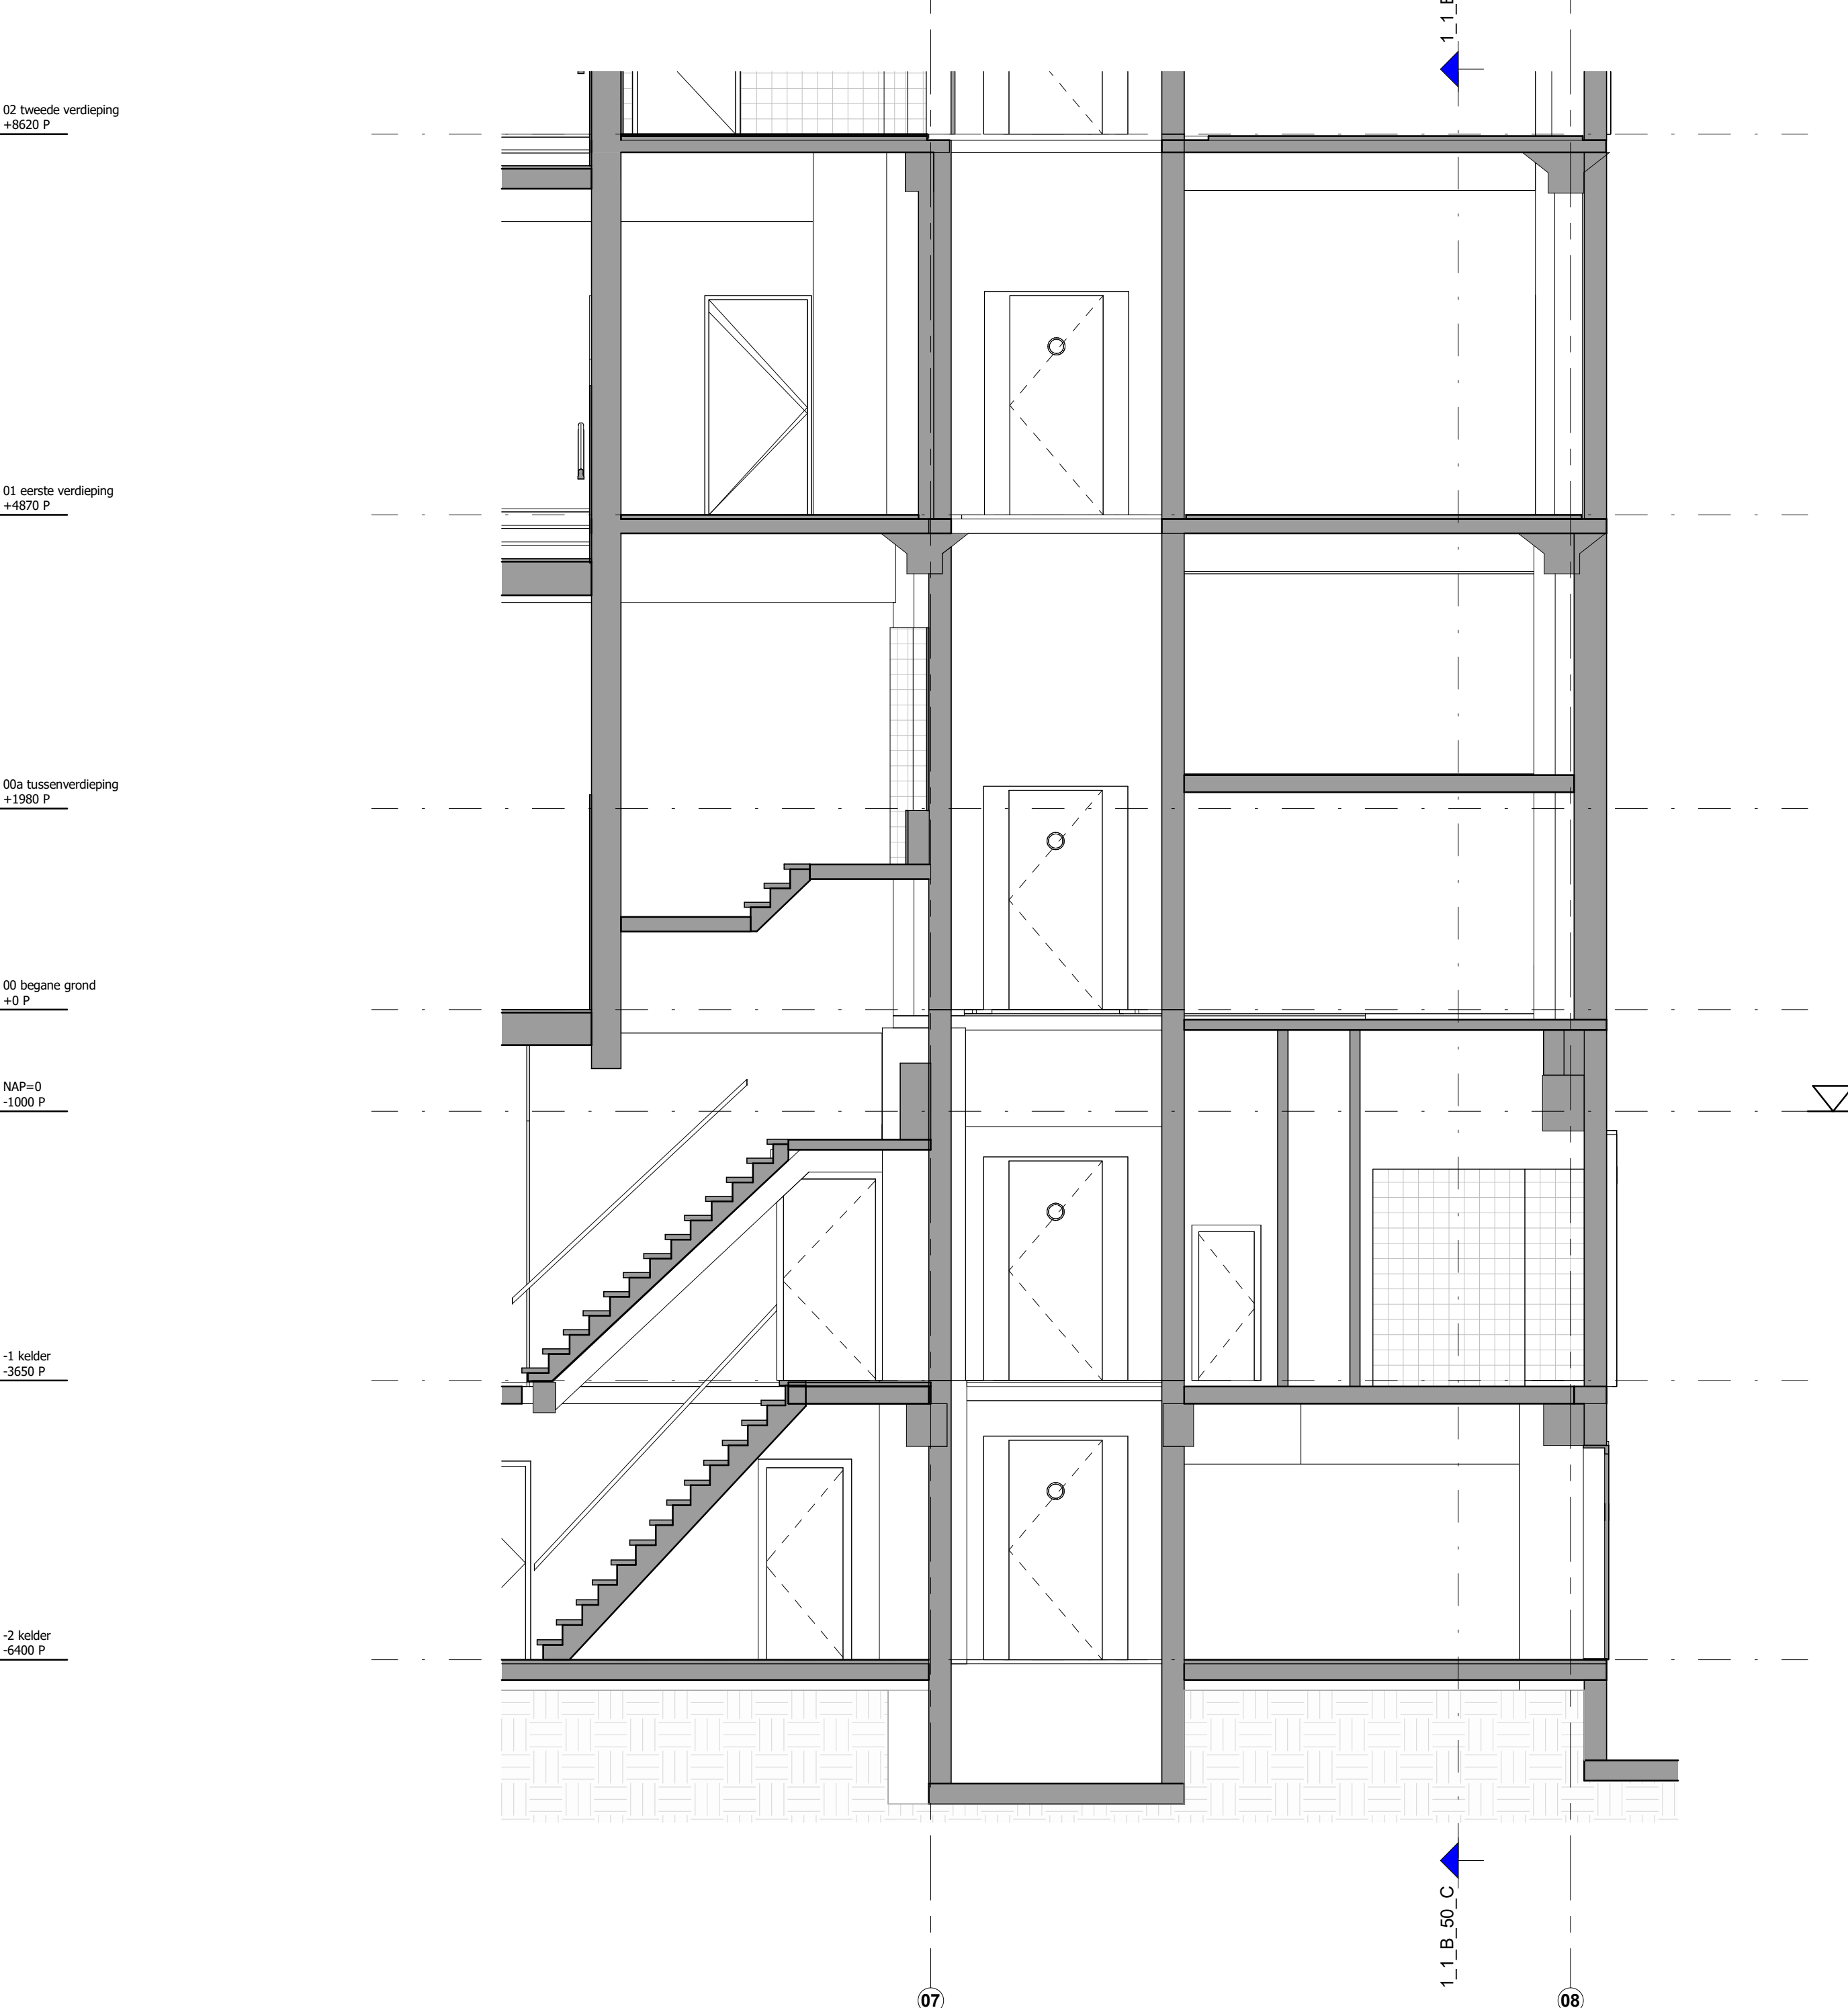

03 doorsneden fragment  
1\_1\_B\_50\_D

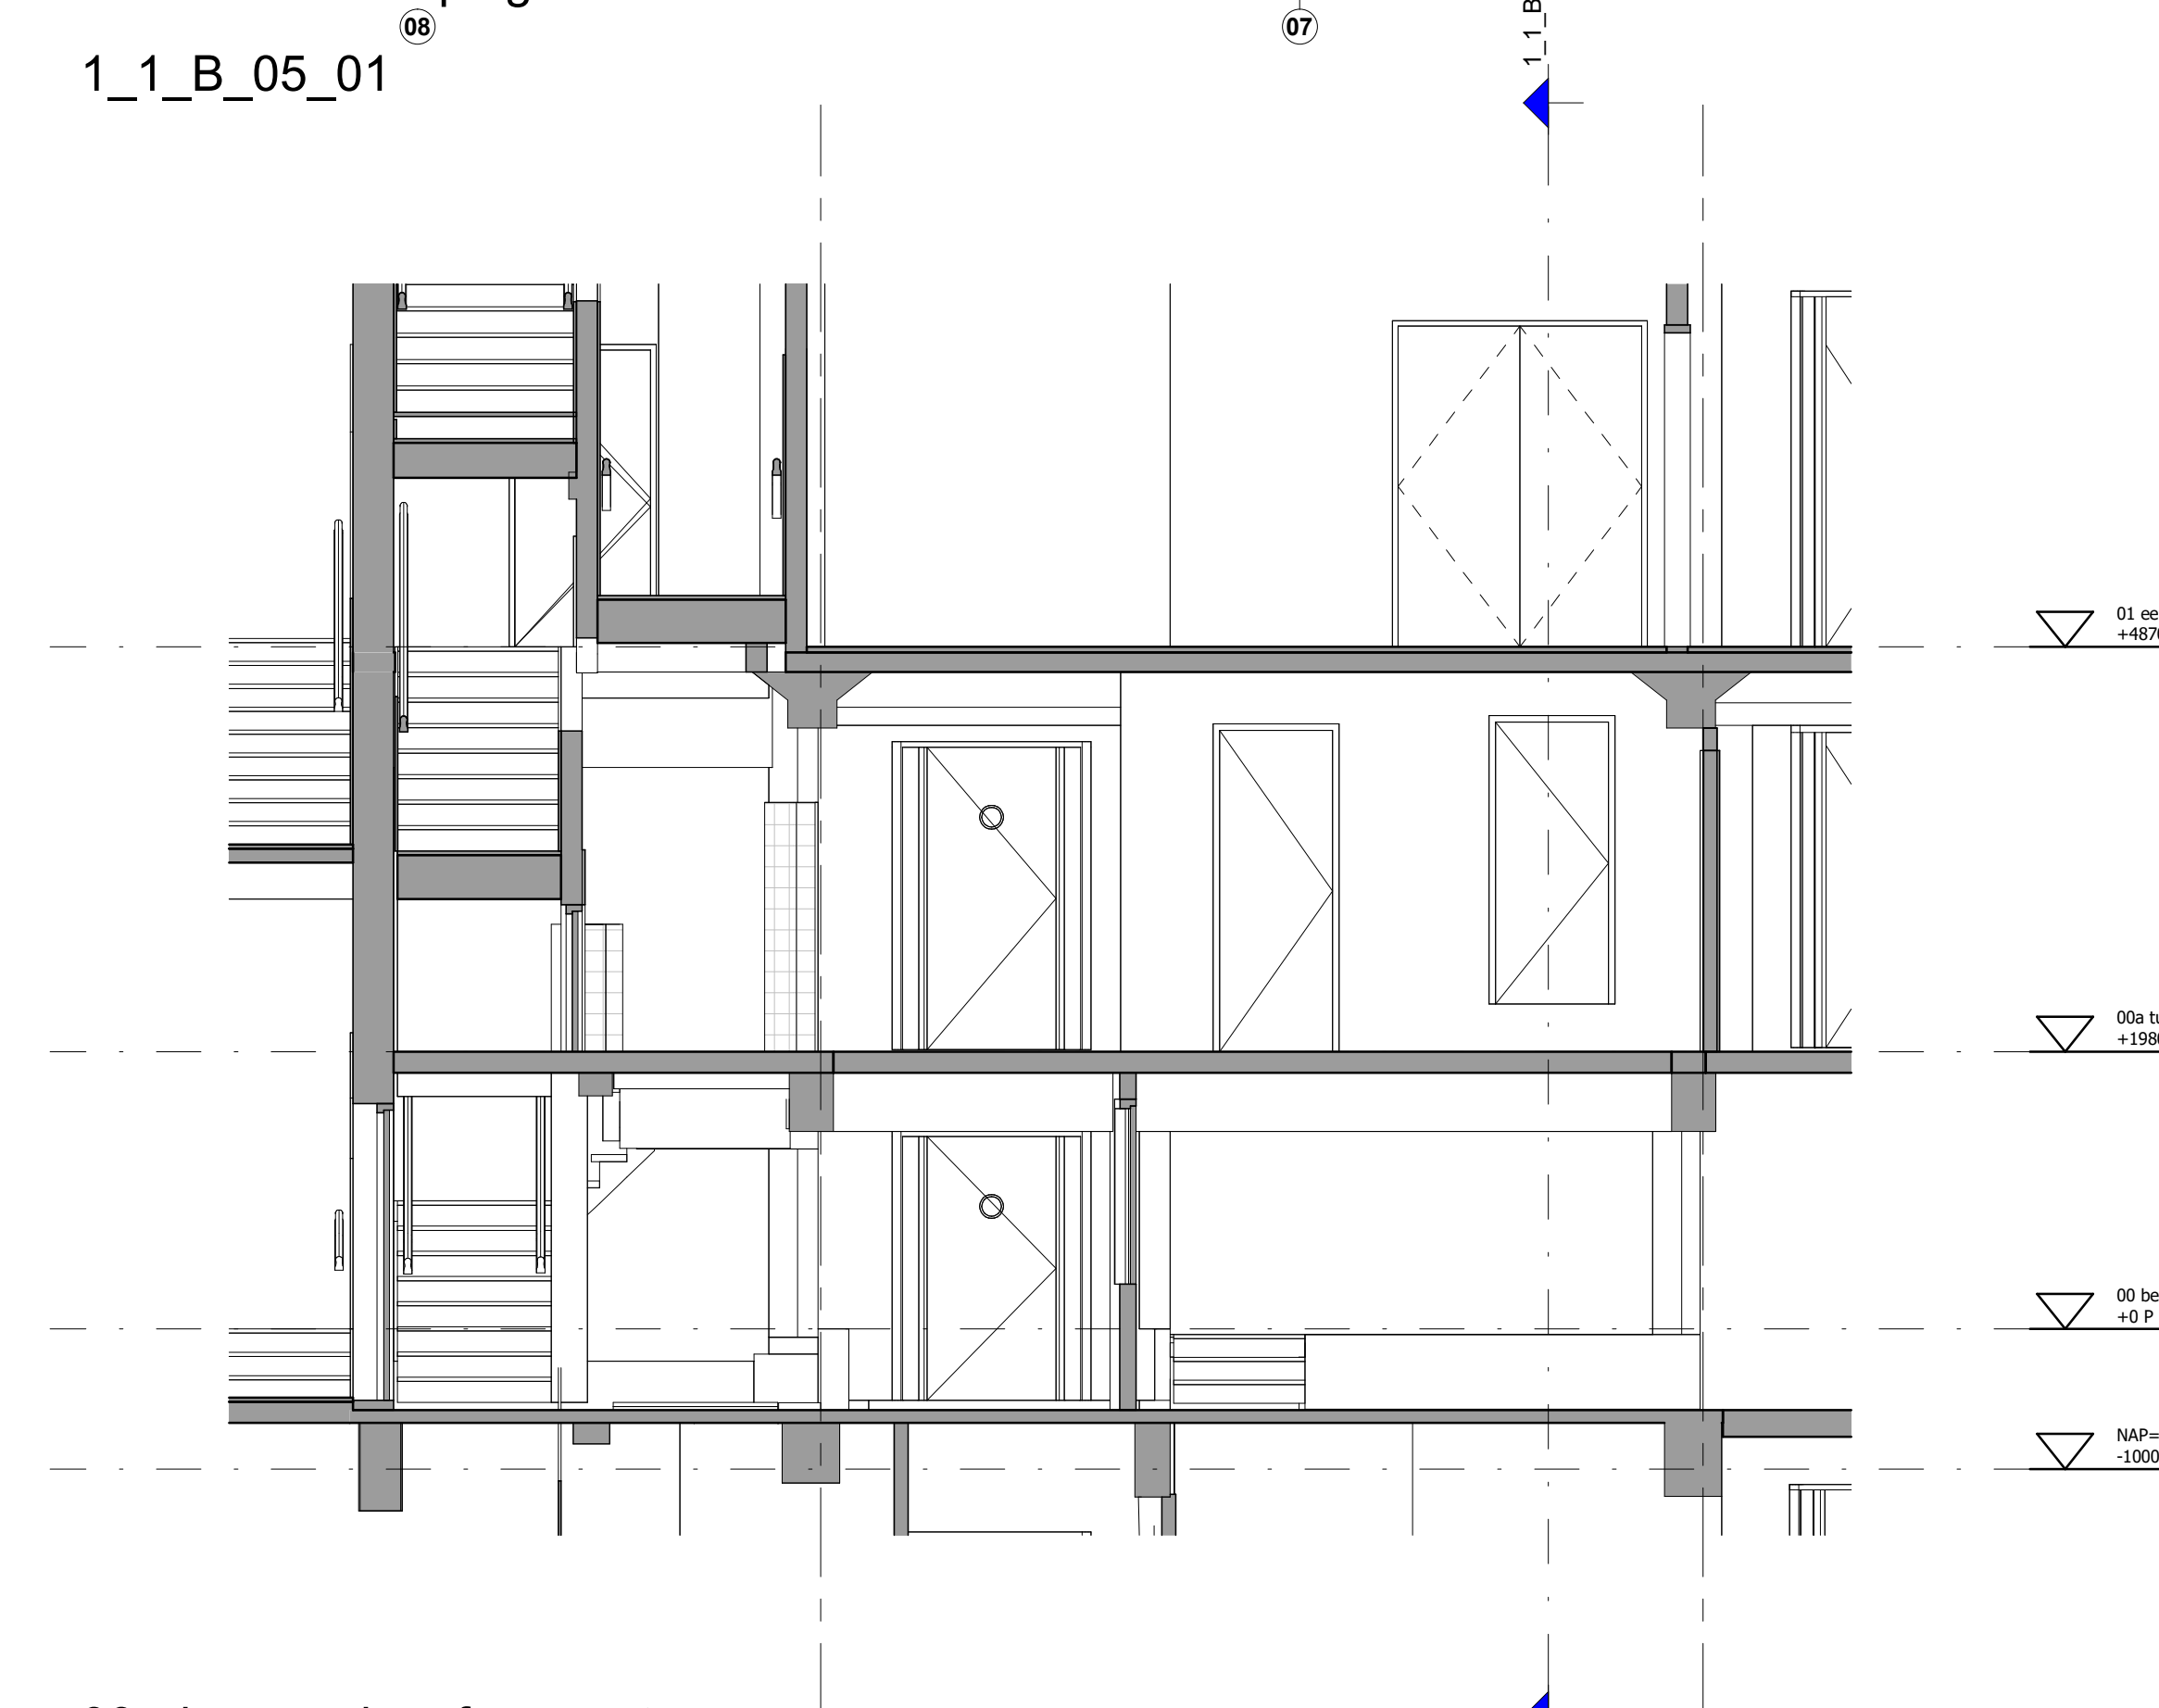

03 doorsneden fragment  
1\_1\_B\_50\_E

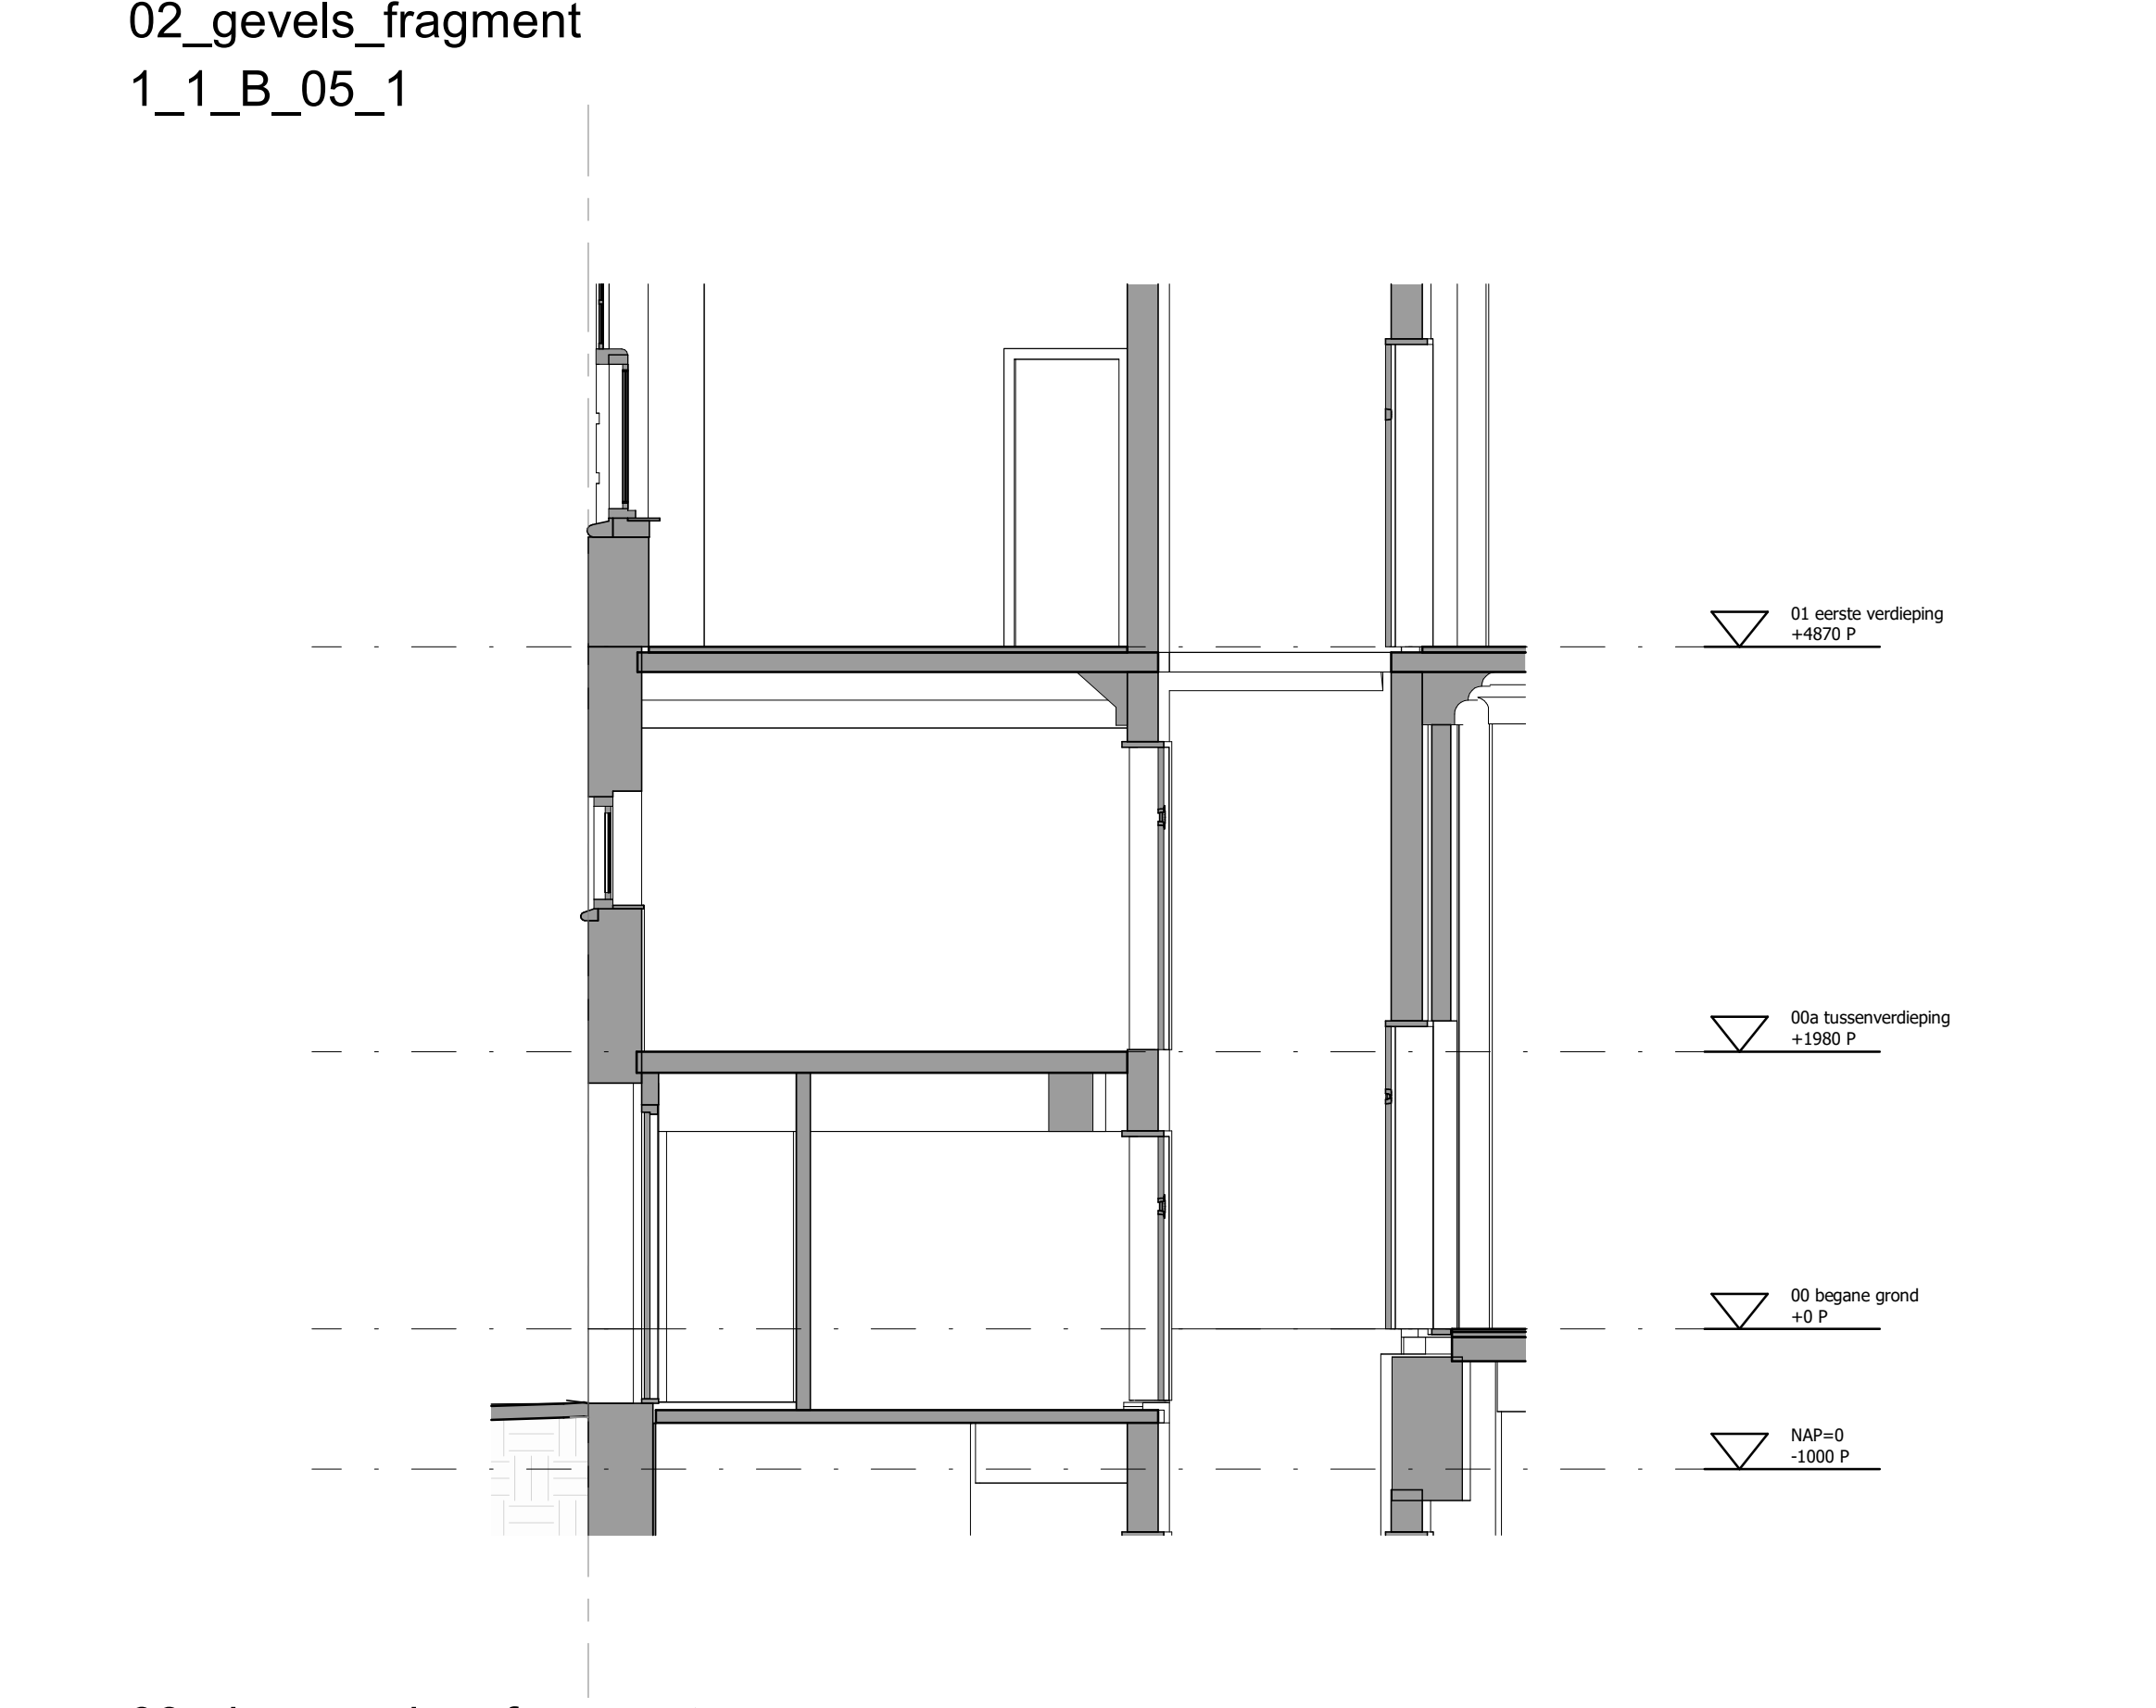

03 doorsneden fragment  
1\_1\_B\_50\_A