


PROJECT NUMBER O-0141385		
PROJECT NAME Uitbreiding Polymer Valley (PVZ)		
CLIENT Batenburg Installatie techniek		
TITLE 3D Isometric - Single Line		
DRAWING NUMBER 001		
DRAWN BY	DATE	Rev
	17/11/2023	00

Hyper External Reference & Workflow: generic Polymer Valley Zwolle REV-00.jem - O-0141385 Uitbreiding Polymer Valley (PVZ) REV-00

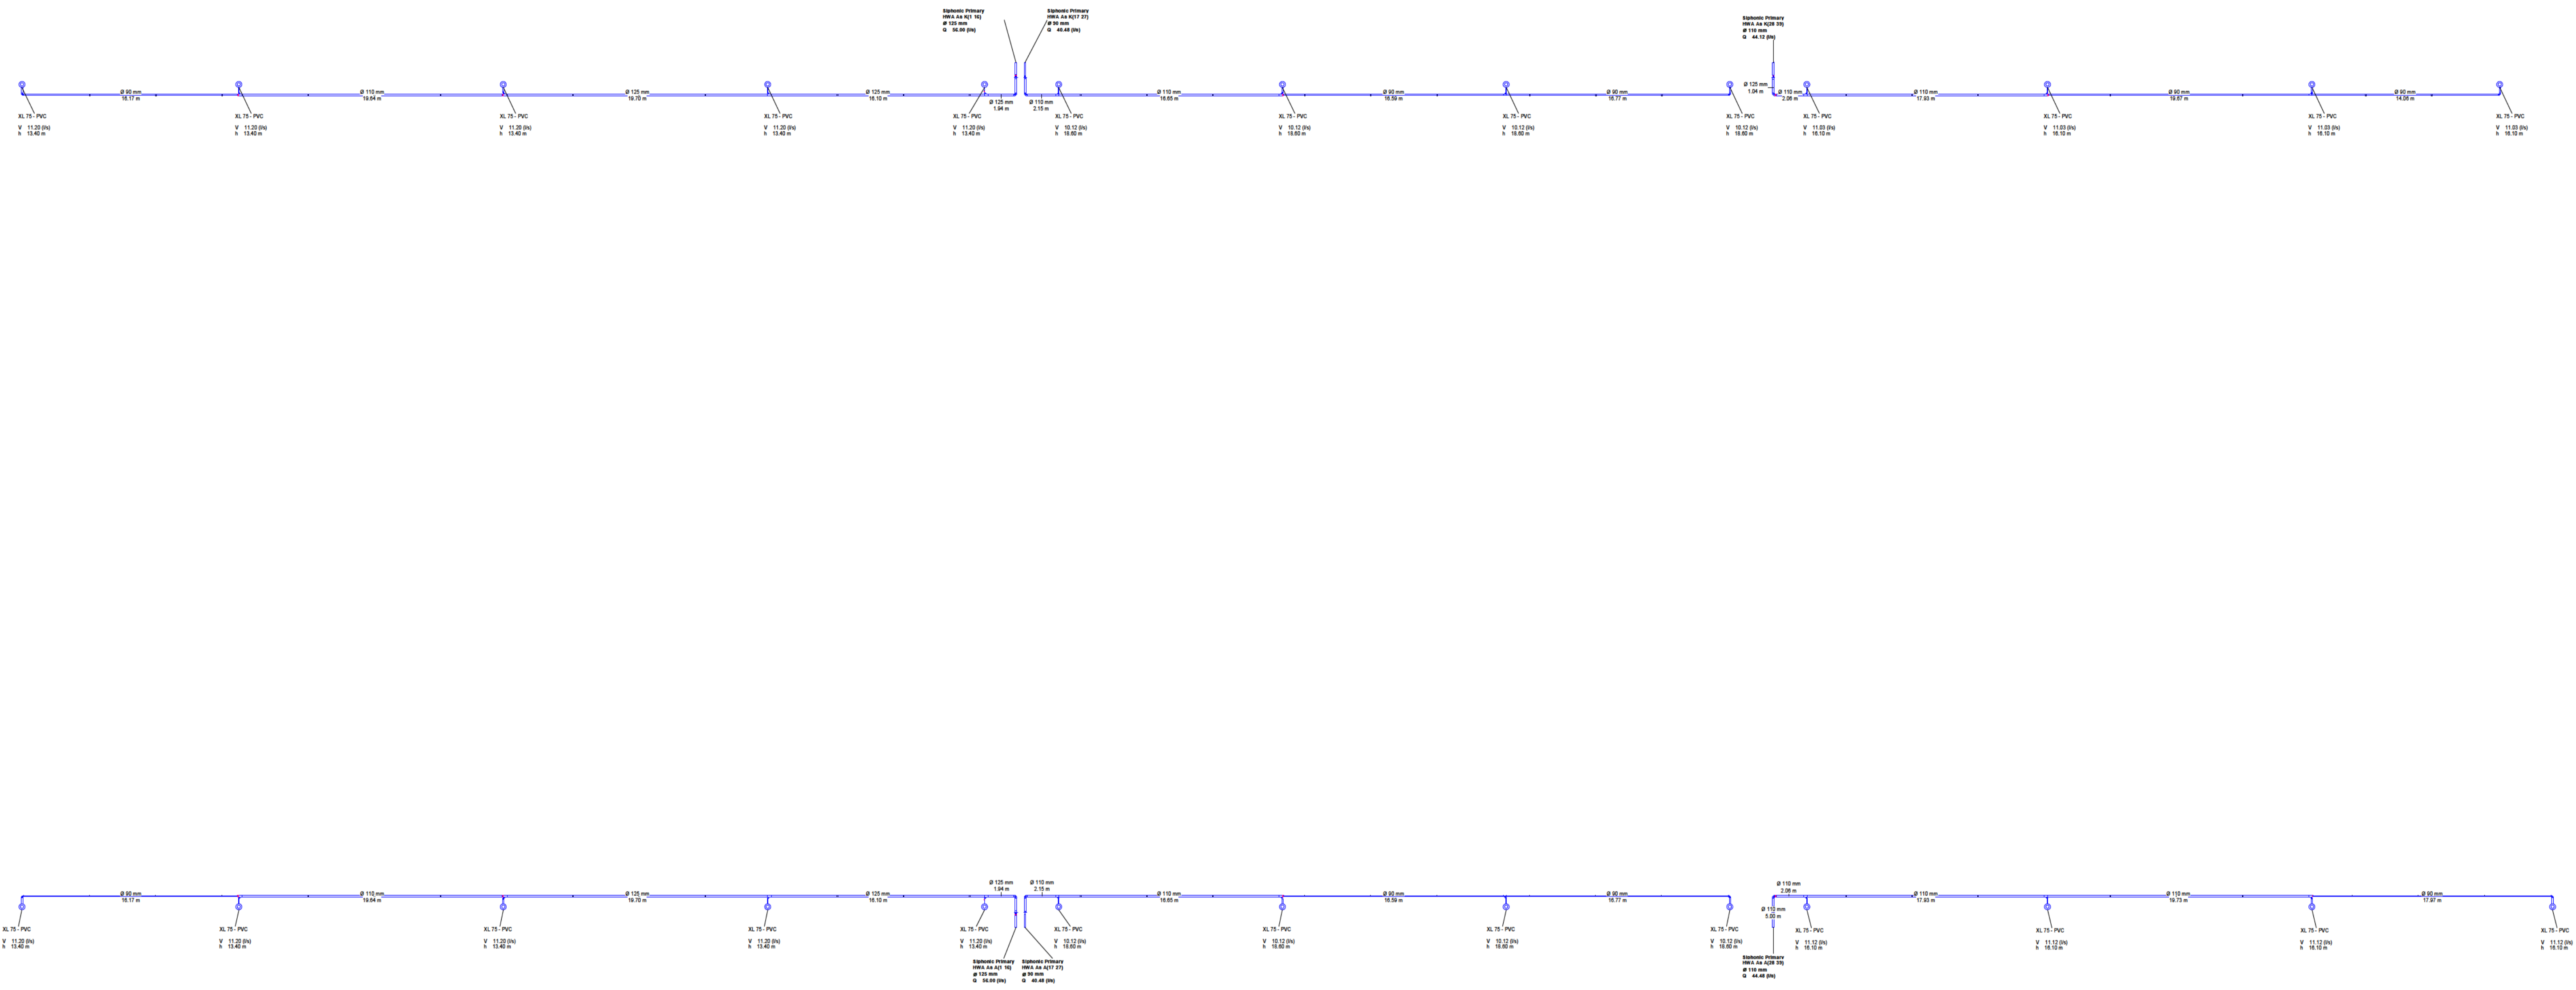

PROJECT NUMBER		
O-0141385		
PROJECT NAME		
Uitbreiding Polymer Valley (PVZ)		
CLIENT		
Batenburg Installatie techniek		
TITLE		
2D PlanView		
DRAWING NUMBER		
002		
DRAWN BY	DATE	Rev
	17/11/2023	00