


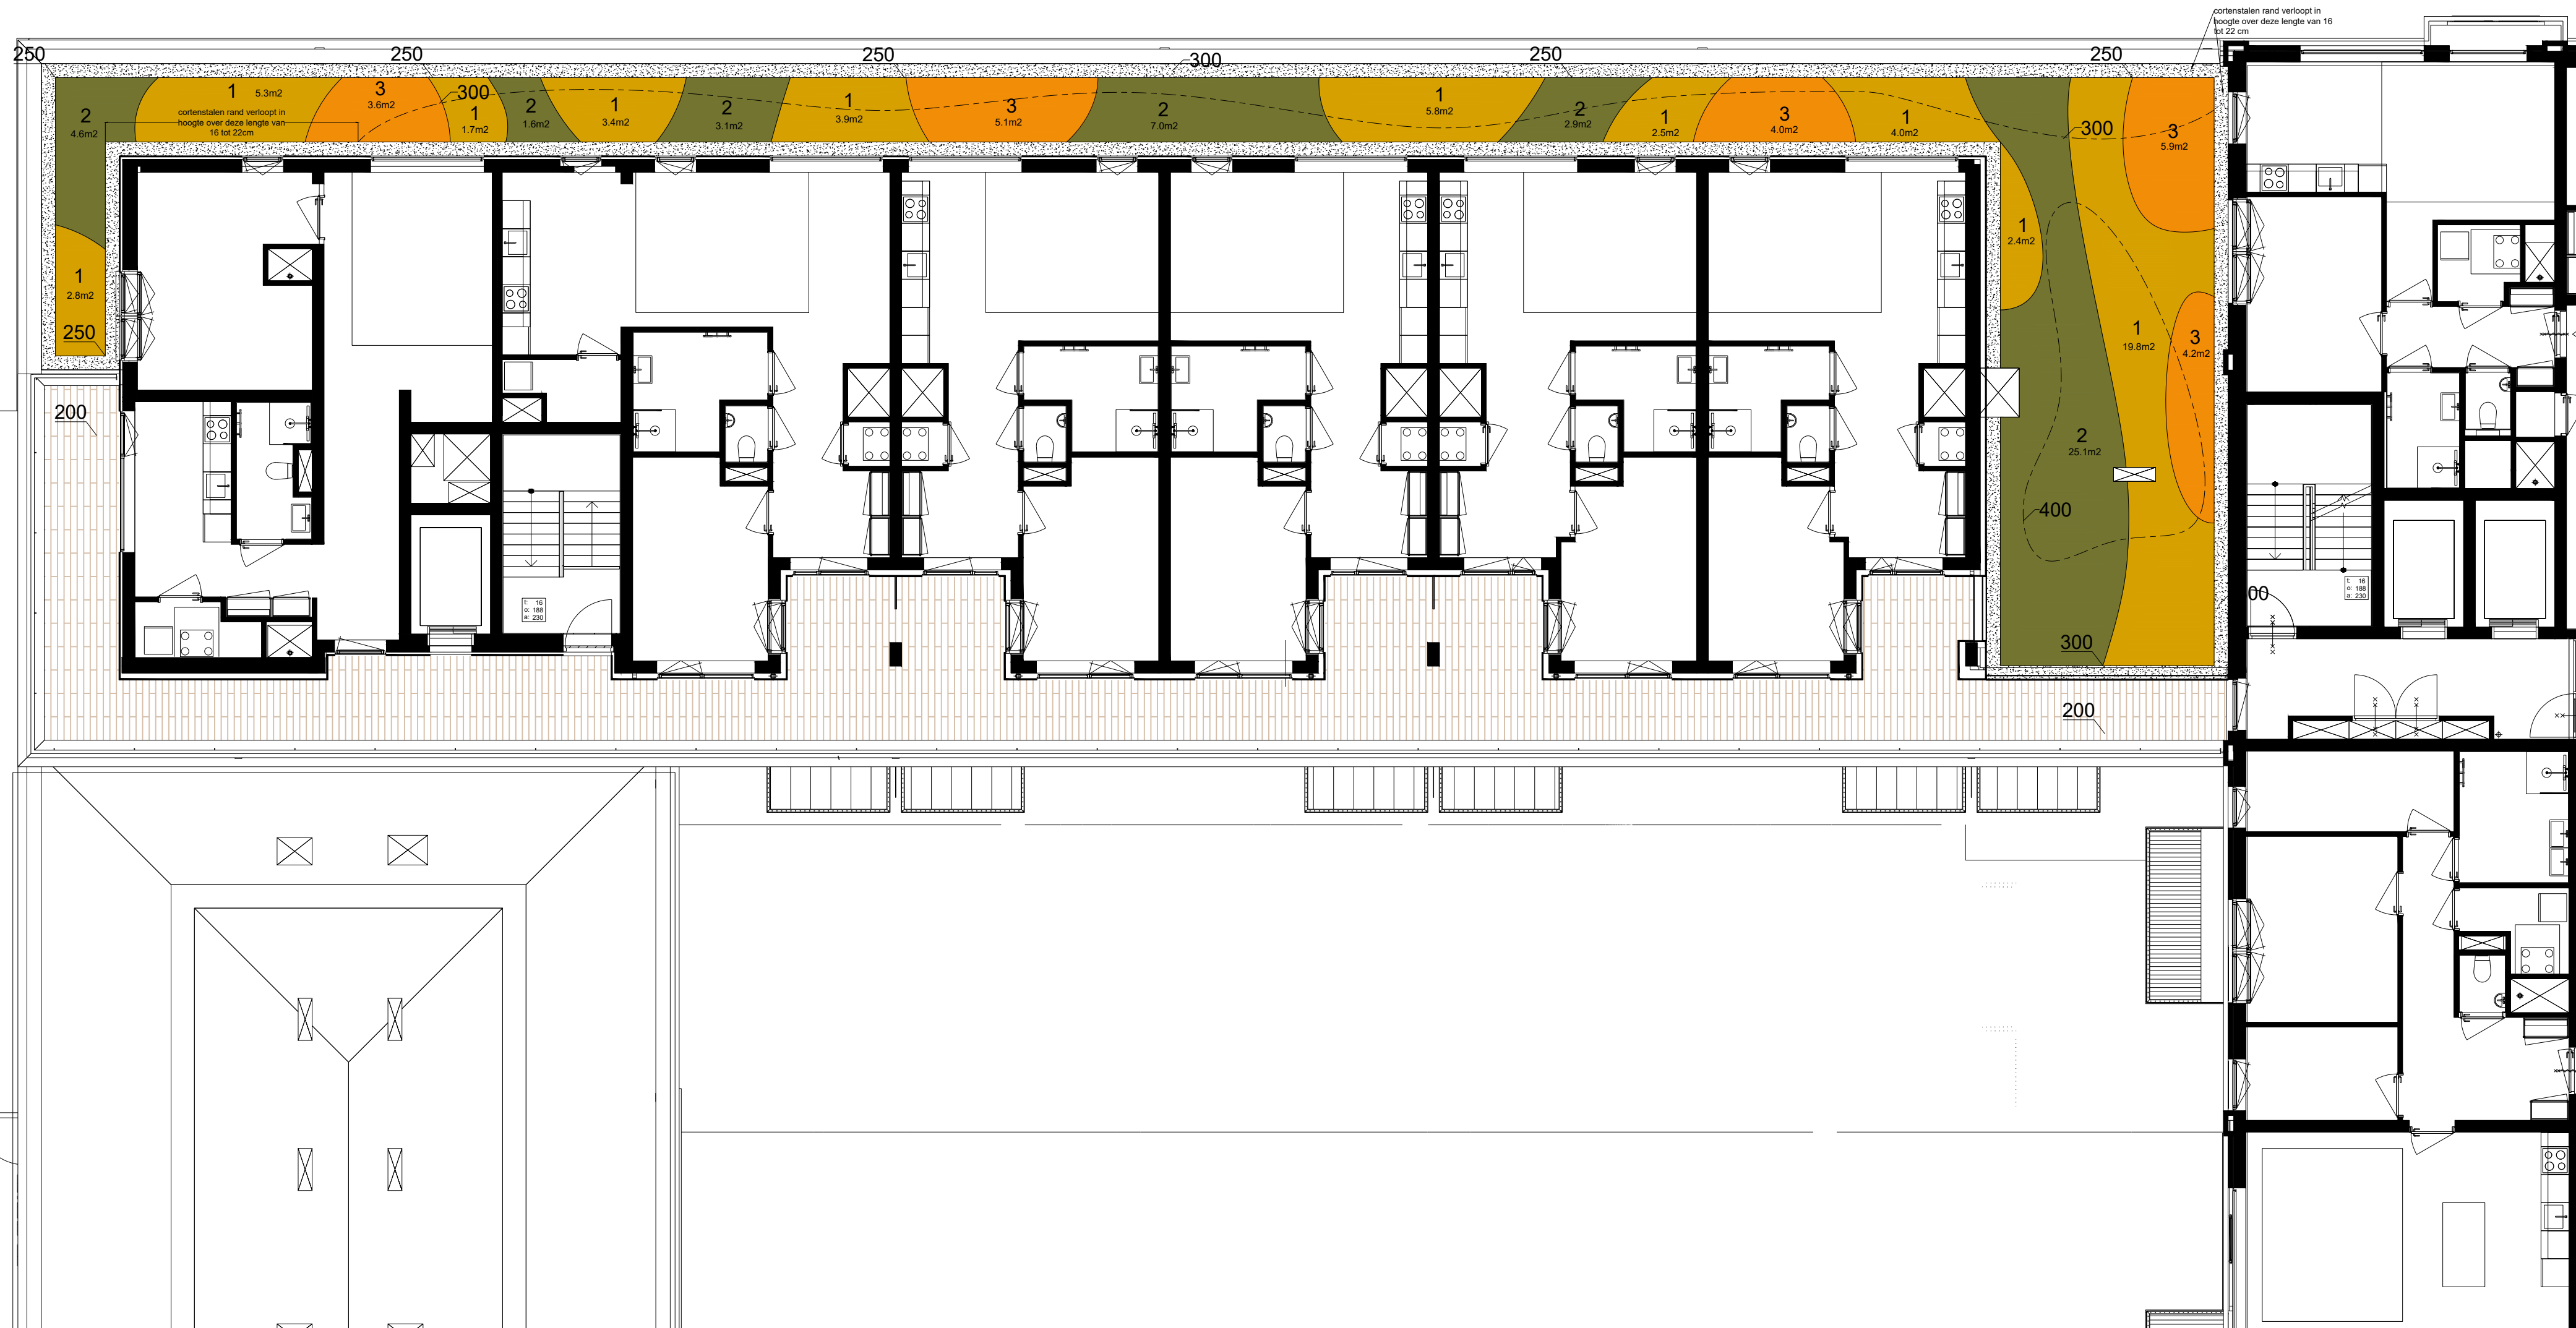

1 51,8m2	Achillea millefolium 'Terra Cotta'	30%	7/m2	(109 stuks)
	Panicum, virgatum 'Shenandoah'	20%	7/m2	(73 stuks)
	Deschampsia cespitosa 'Palava'	35%	7/m2	(127 stuks)
	Kniphofia 'Tawny King'	15%	7/m2	(54 stuks)
2 44,9m2	Miscanthus sinensis 'Ghana'	12%	3/m2	(16 stuks)
	Helenium 'Mardi Gras'	32%	7/m2	(101 stuks)
	Solidago 'Golden Mosa'	28%	7/m2	(88 stuks)
	Geum 'Totally Tangerine'	28%	7/m2	(88 stuks)
3 22,9m2	Calamagrostis brachytricha	35%	5/m2	(40 stuks)
	Crocasmia 'Fire Jumper'	35%	7/m2	(56 stuks)
	Rudbeckia 'Goldsturm'	30%	7/m2	(48 stuks)

LOOSVANVLIEET kinderruissingel 4U 2013 AS haarlēm
tēlēfoon 31(0)23-5310007
atēlier voor stēdenbouw, landschap, architectuur atēlier@loosvanvliet.nl www.loosvanvliet.nl

Projectnaam: Vlaardingenlaan				
Tekeningnaam: L250-00-11-Beplantingsplan Daktuin blok 8				
Status: DO				
Schaal: 1:100	Datum: 23-08-2024	Getekend: TL	Formaat: A2	Bladnummer: