




00 begane grond
1_1_C_05_00

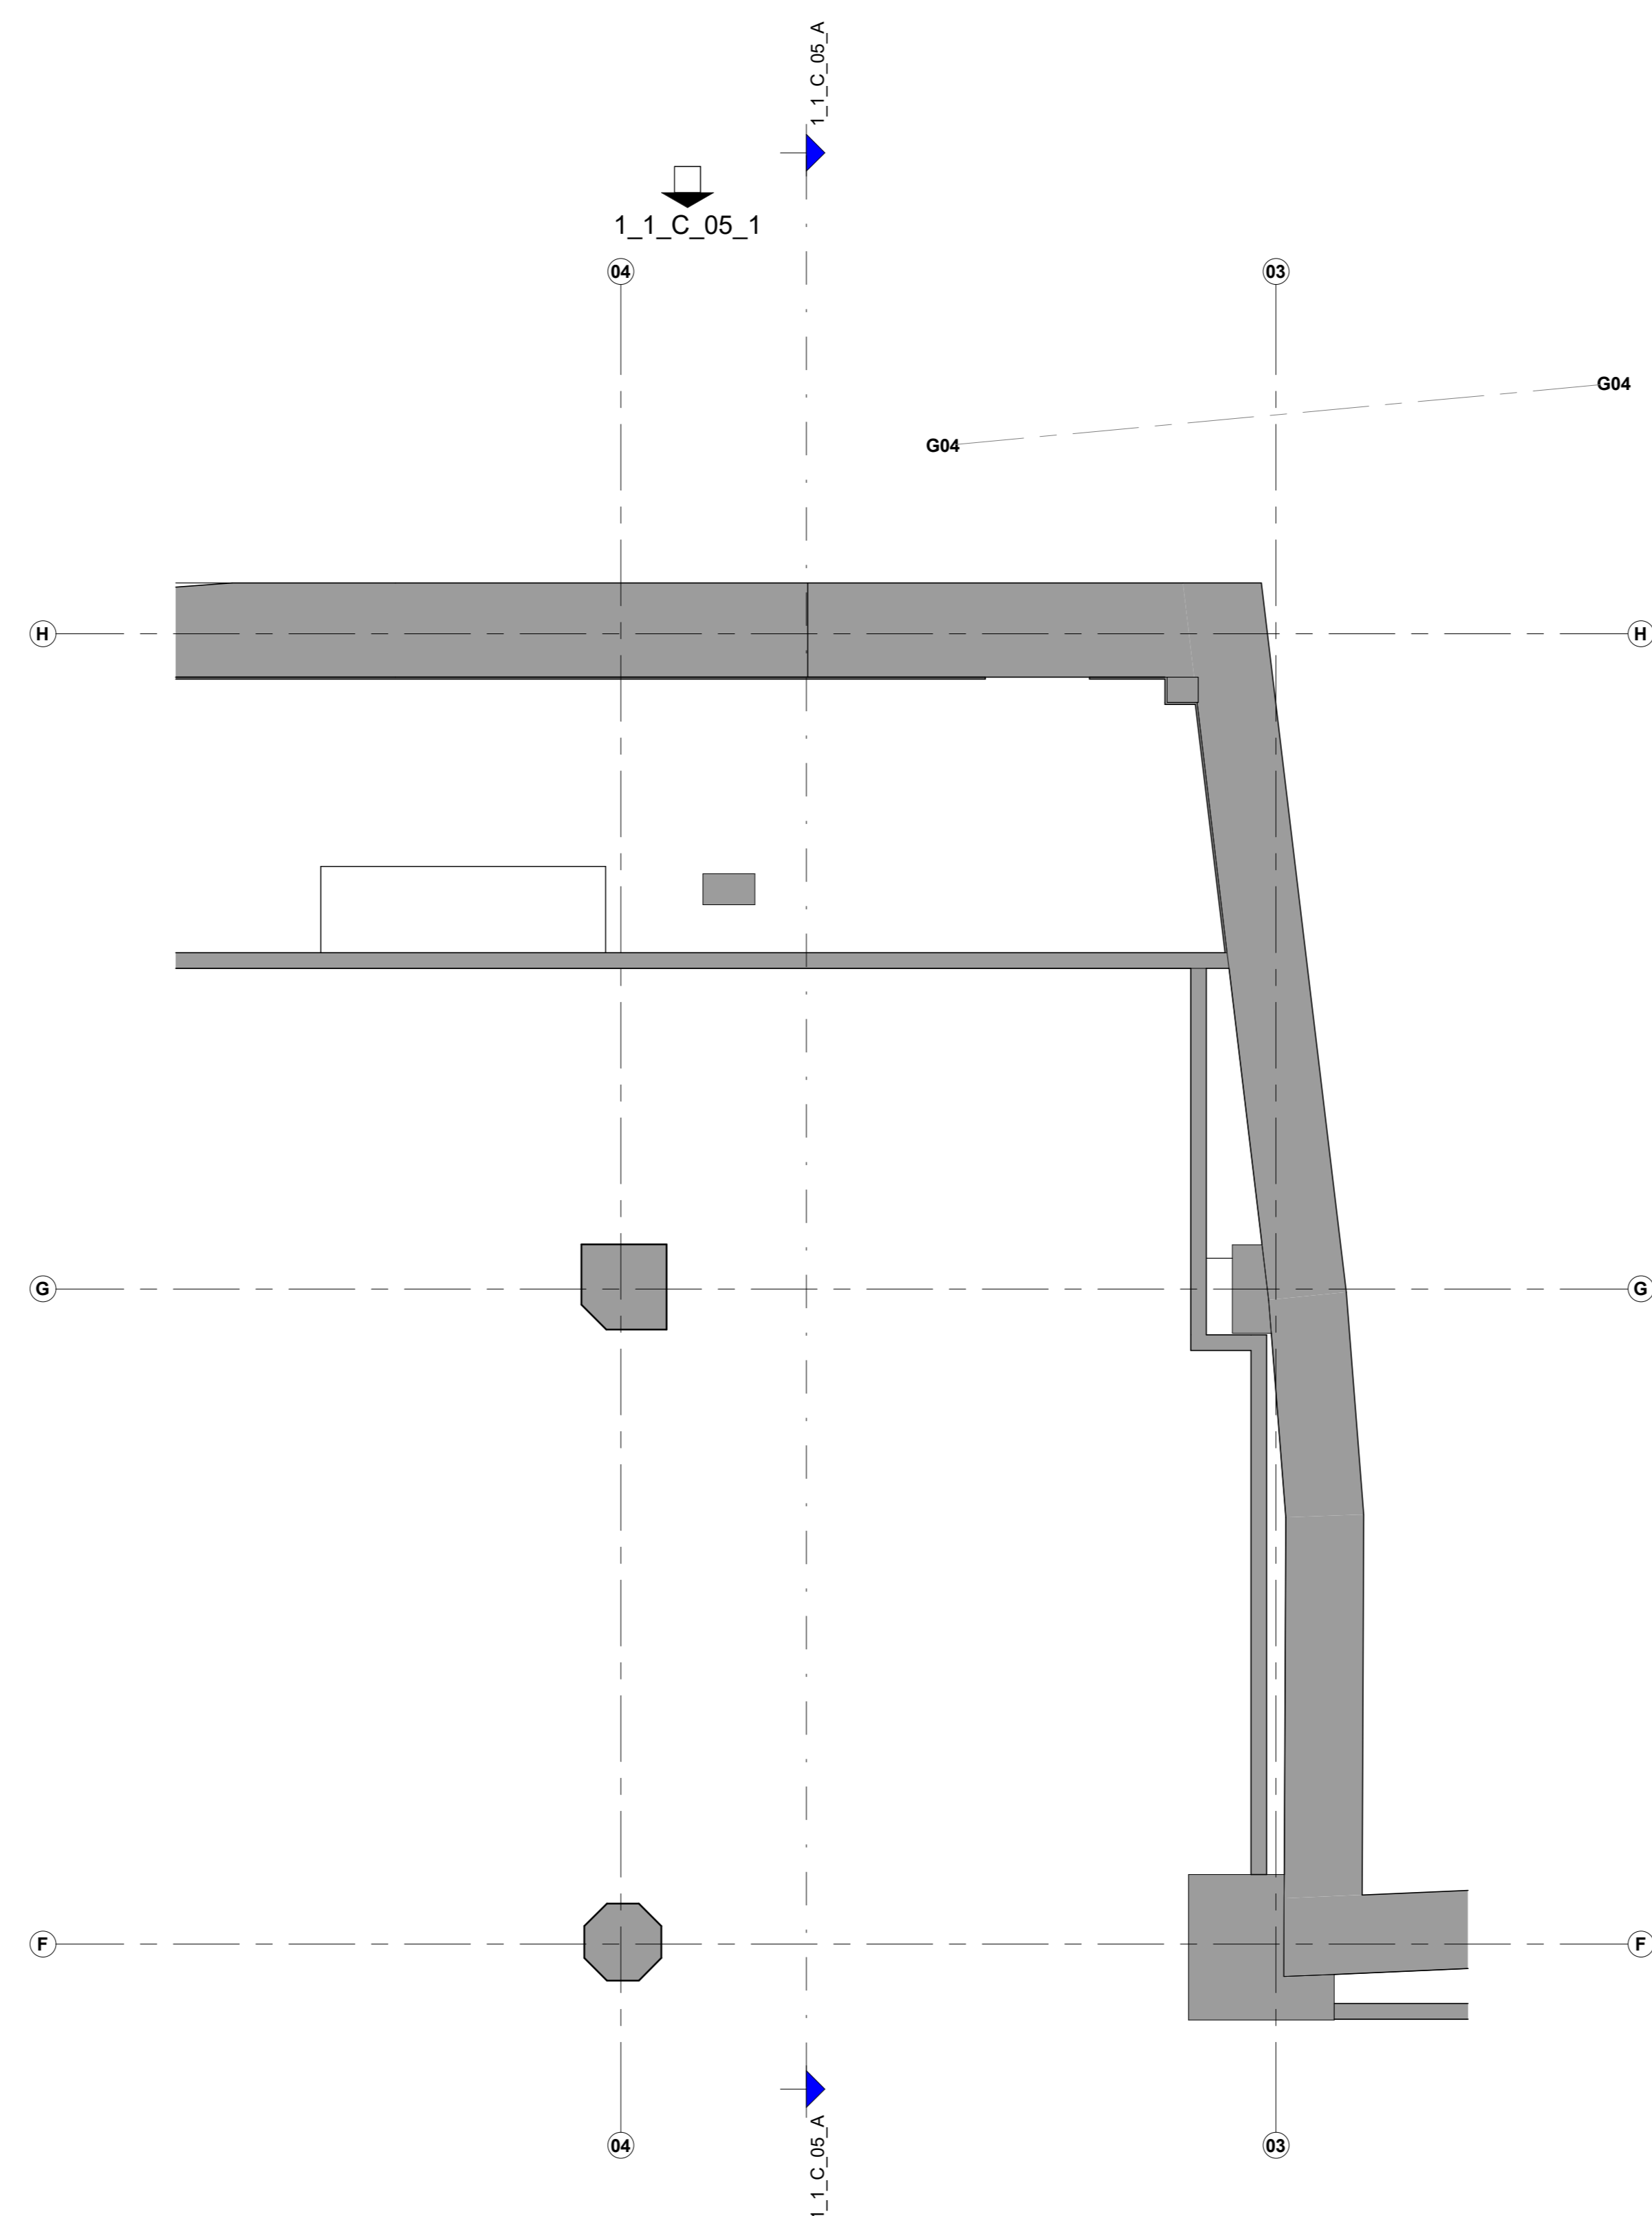


-1 kelder
1_1_C_05_-1

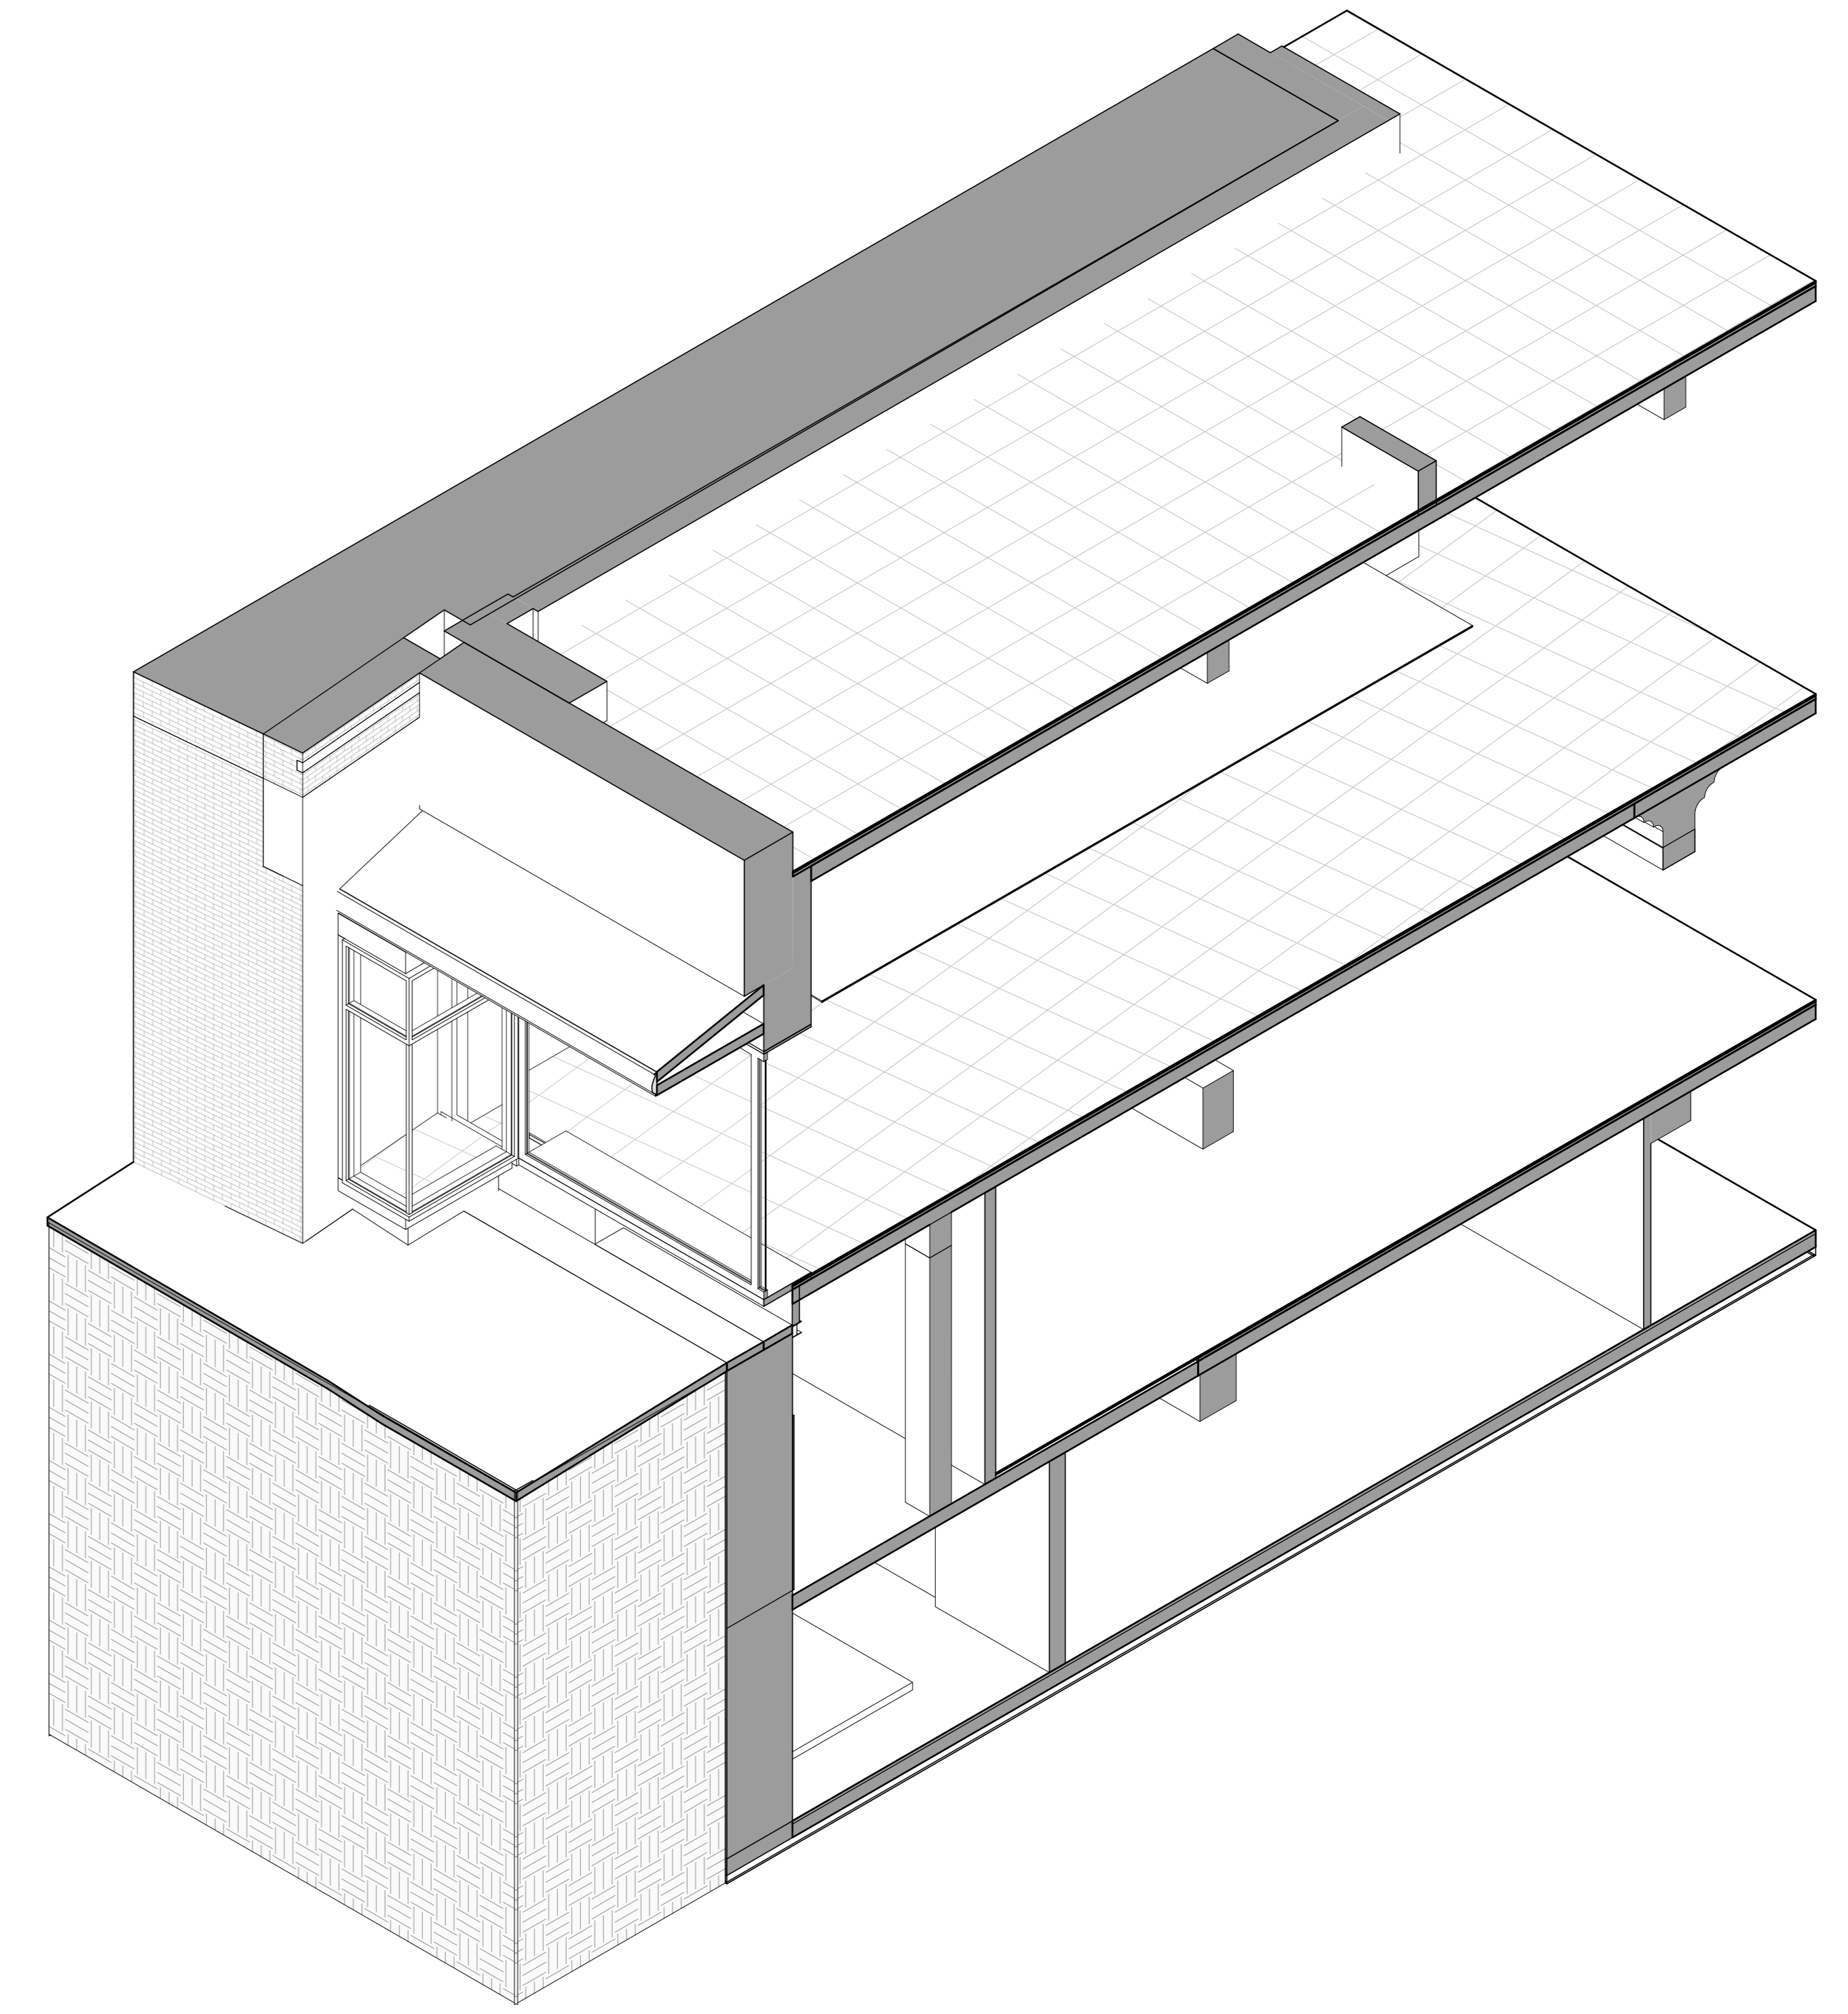

3D-view
1_1_C_05_3D_1

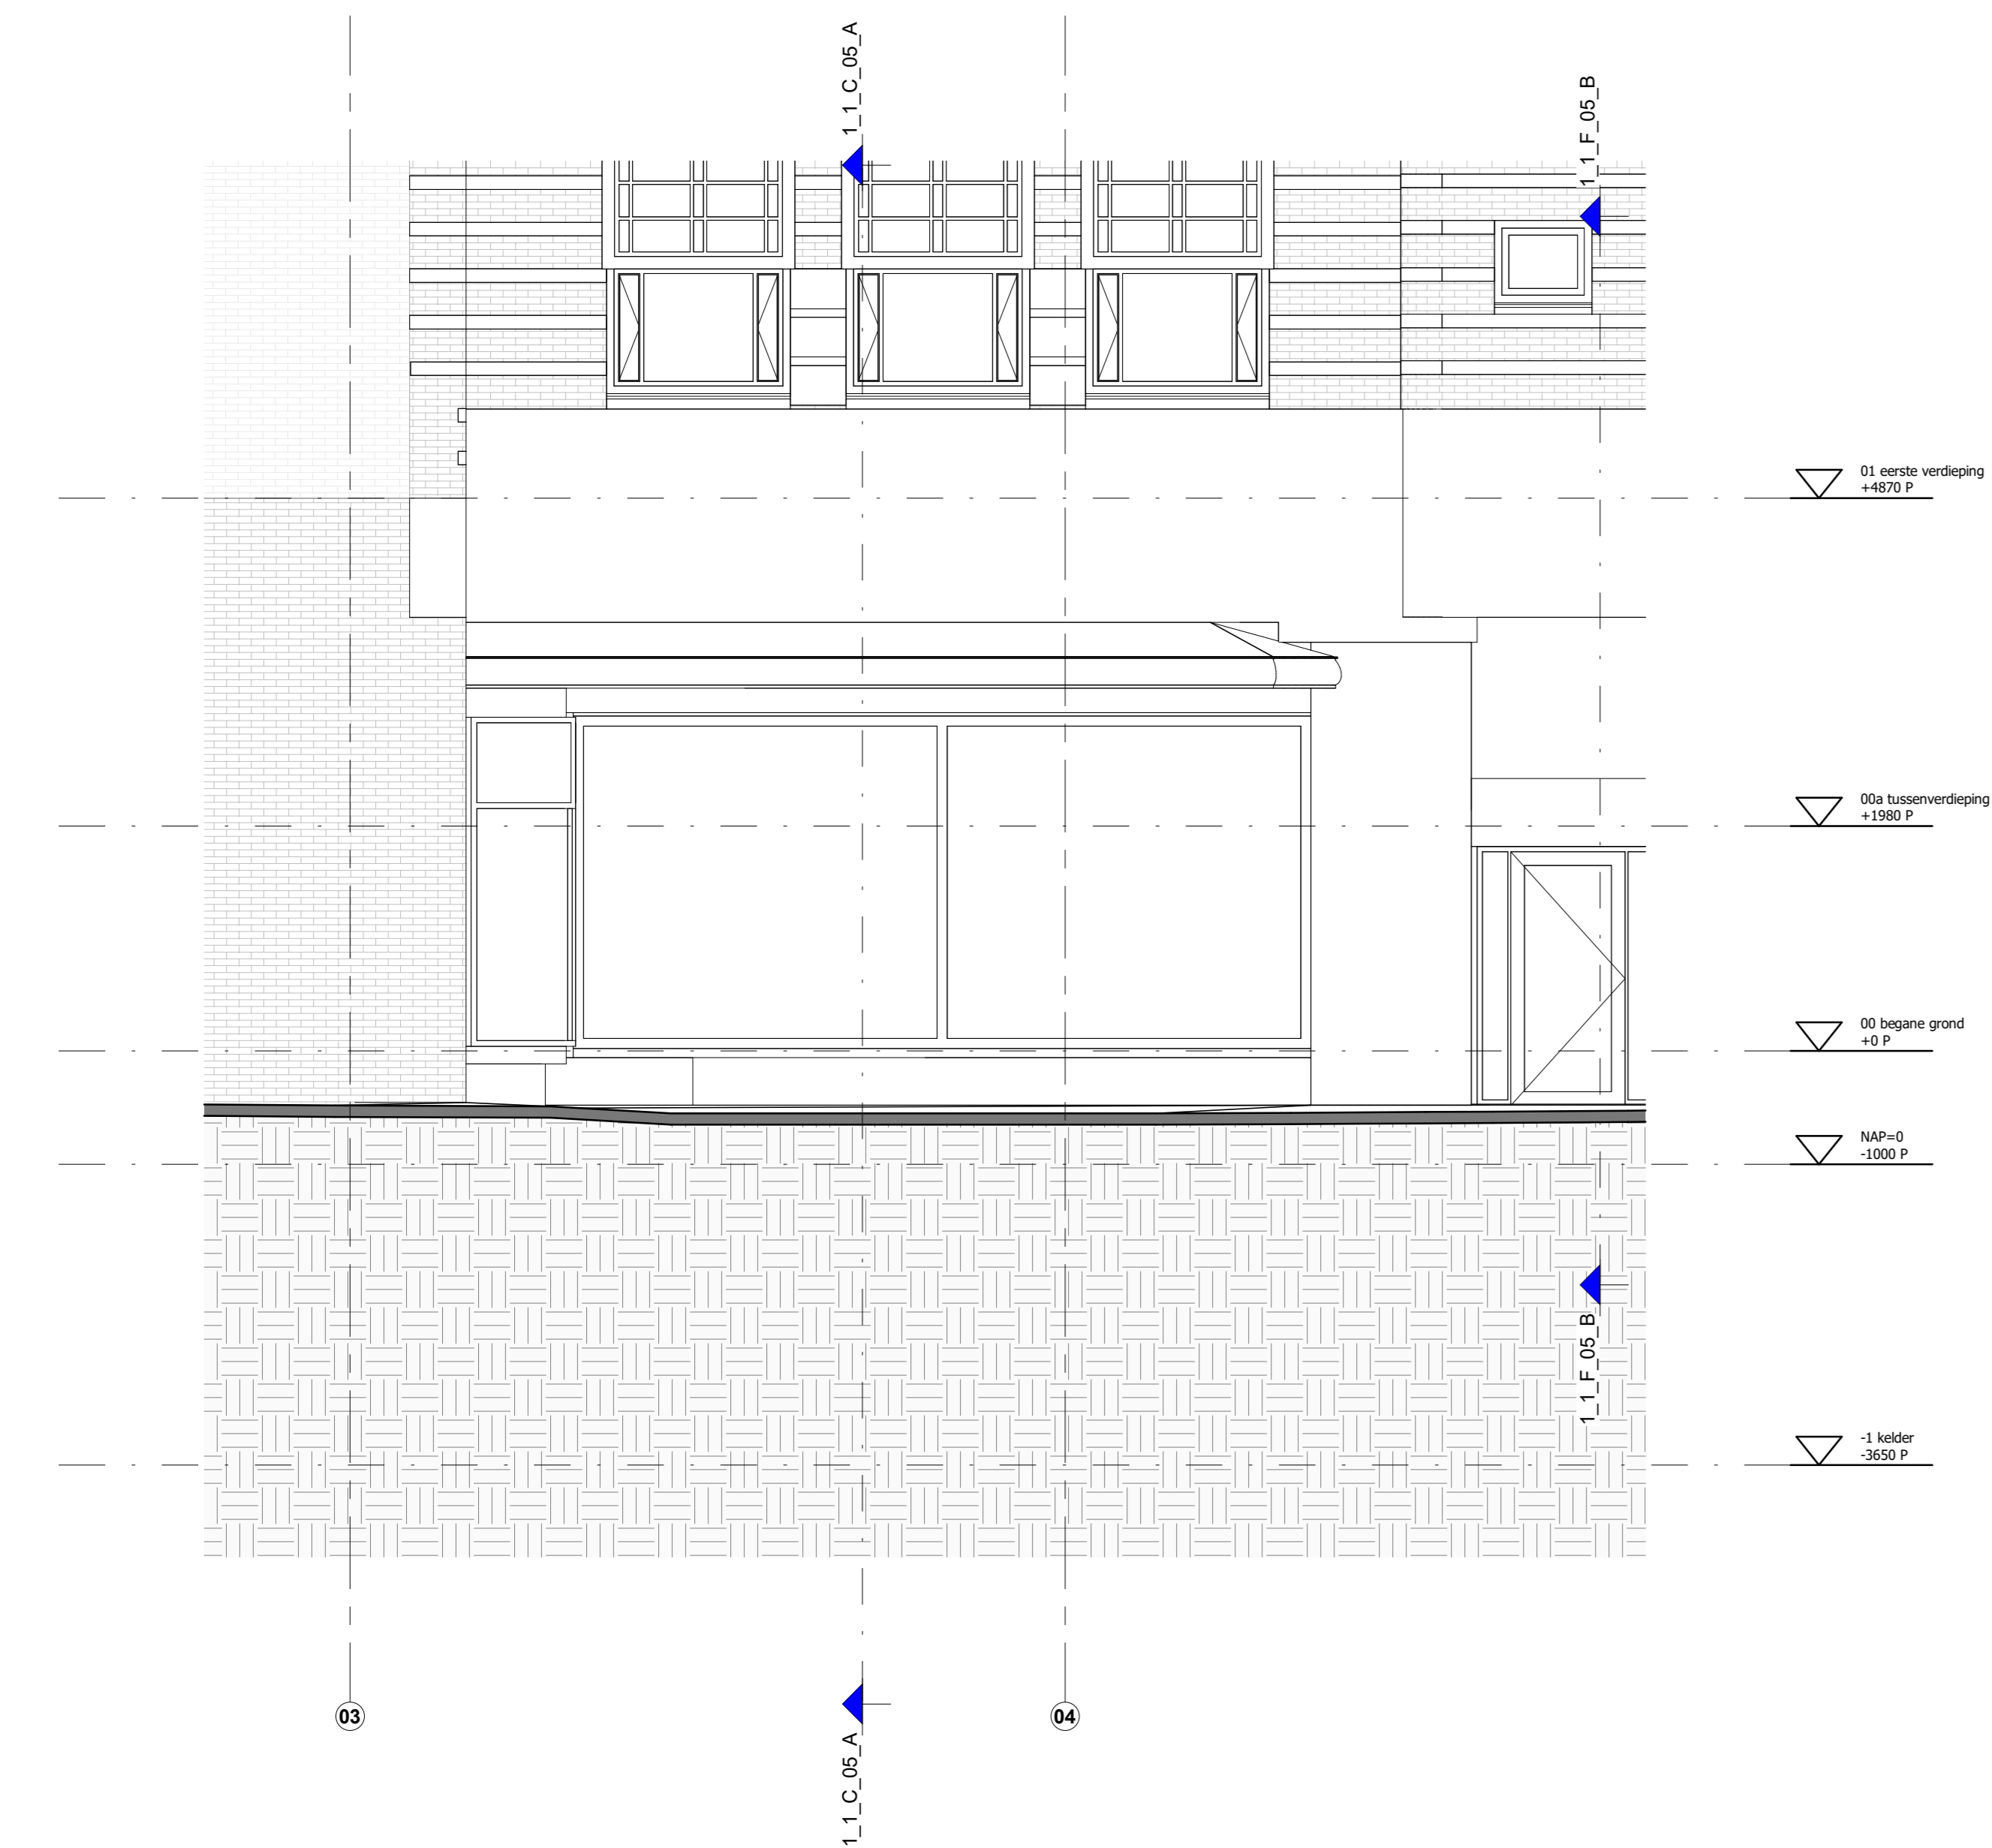

02_gevels_fragment
1_1_C_05_1

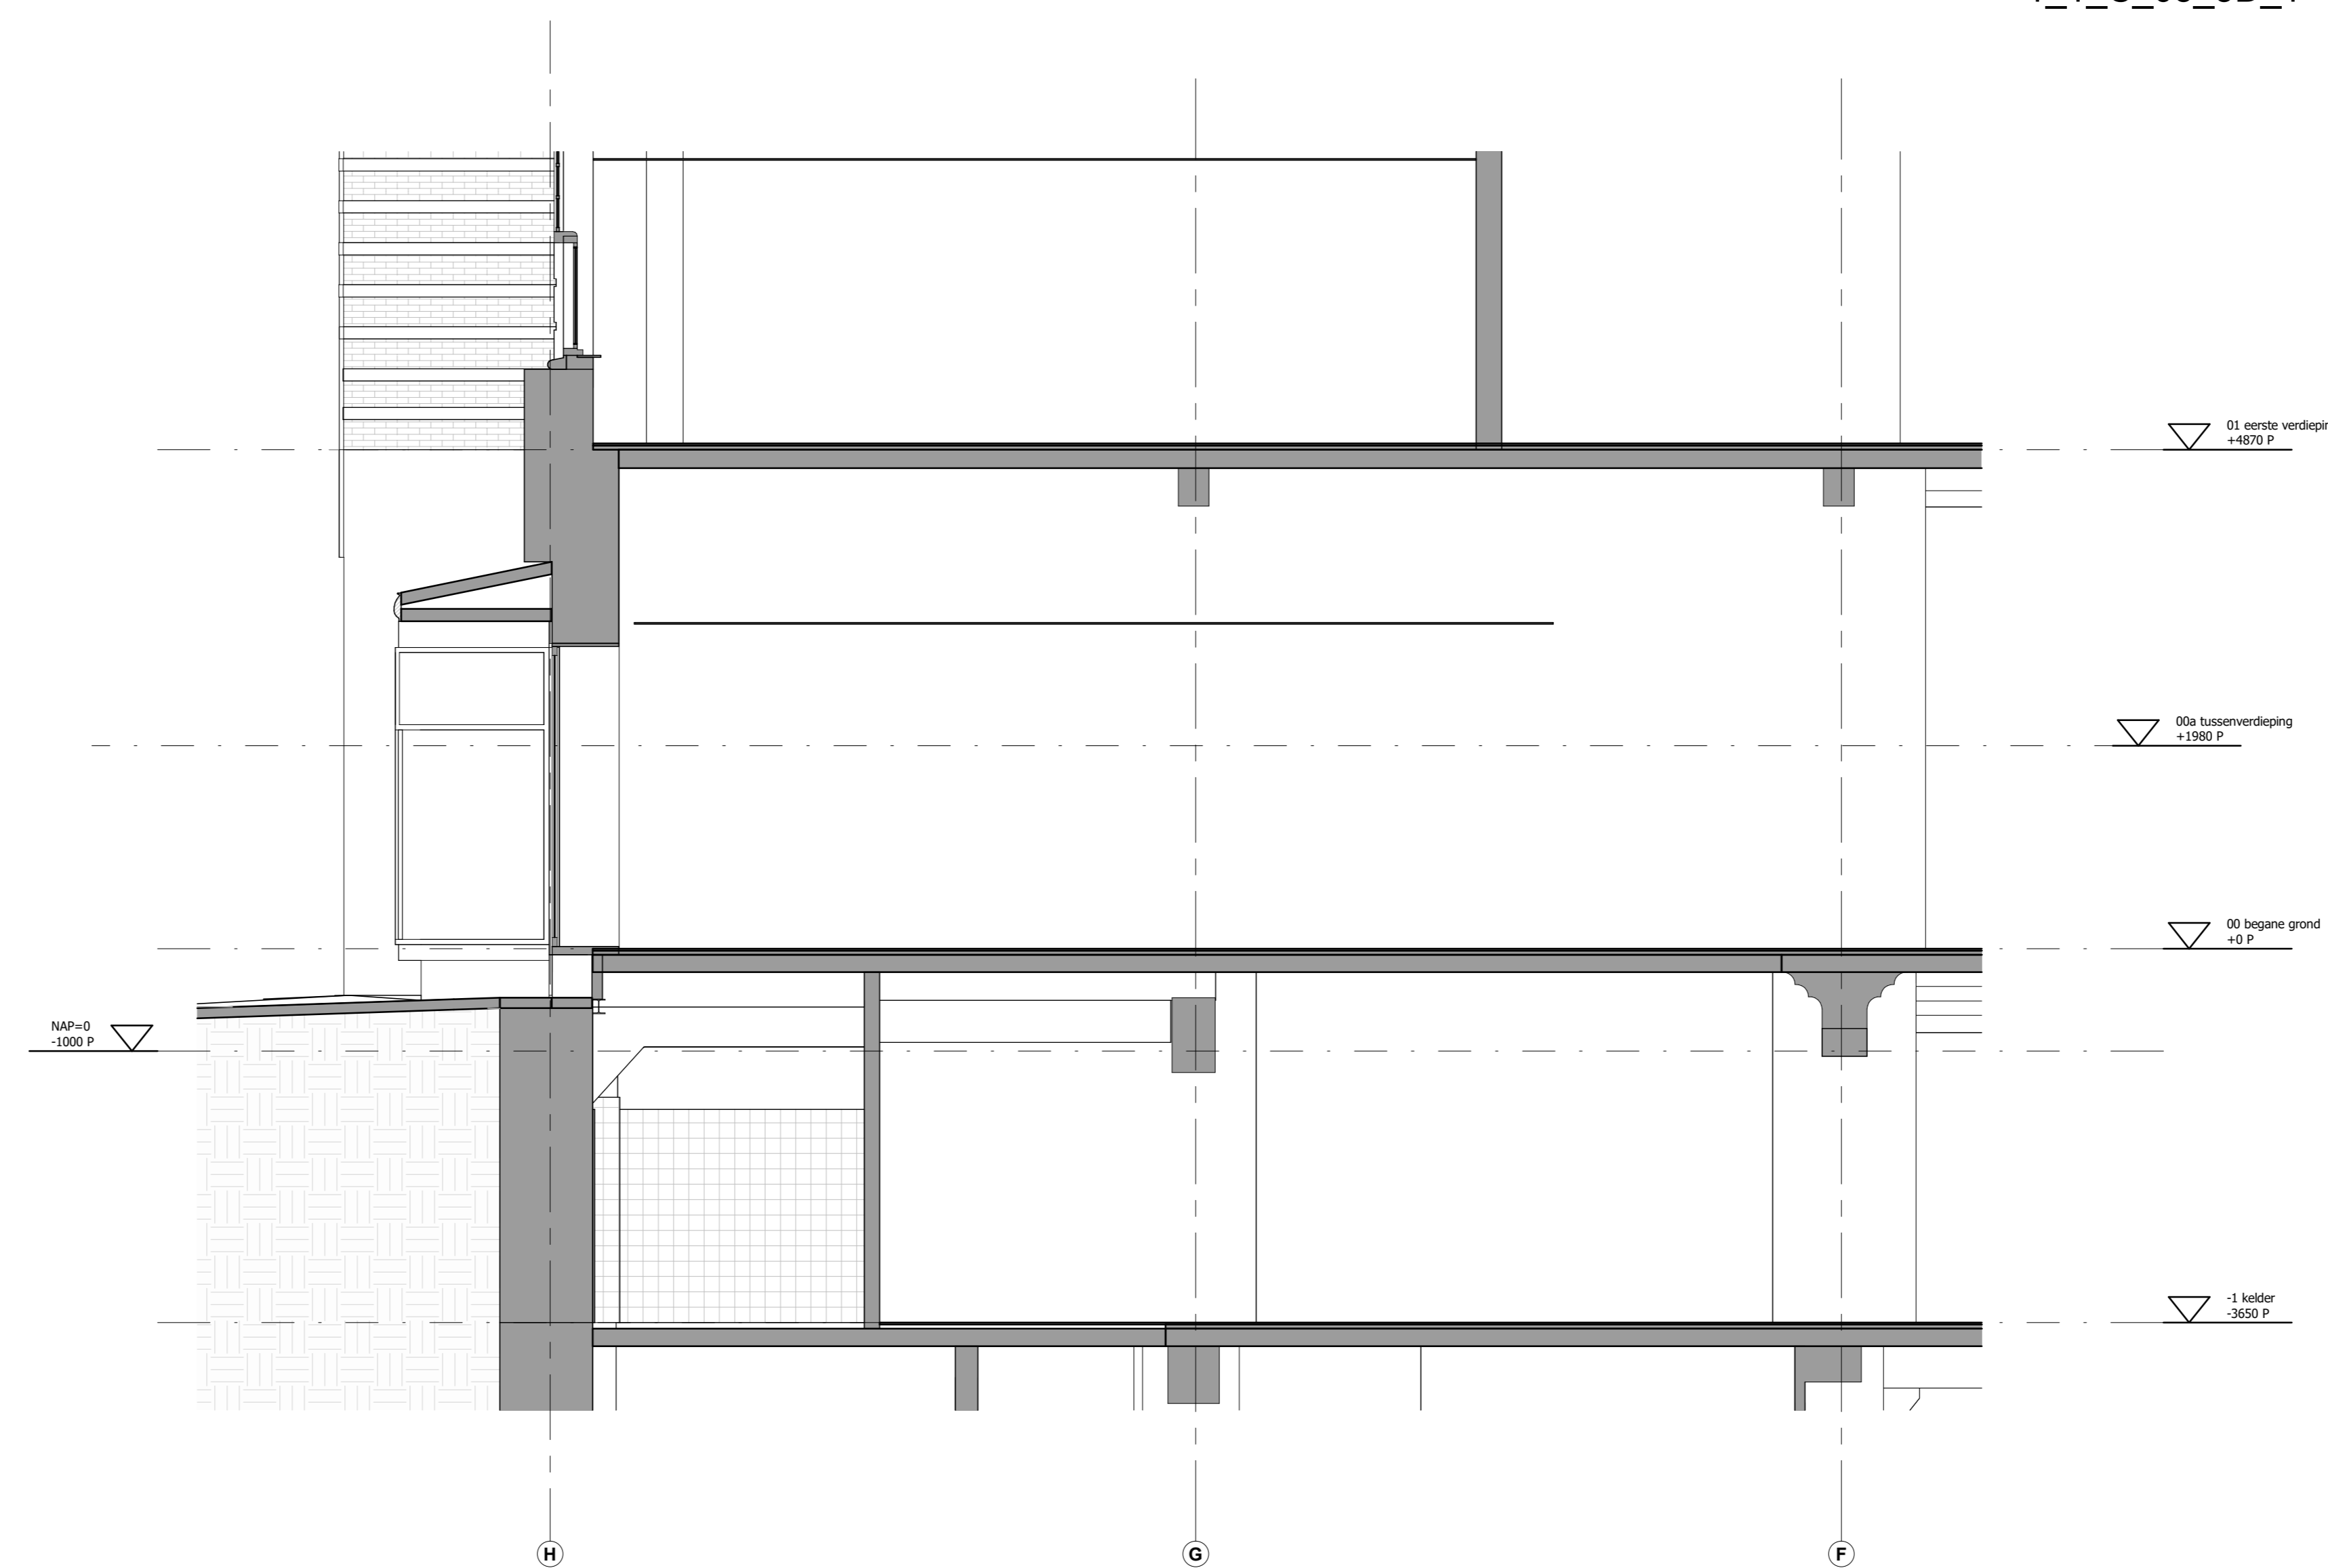

03_doorsneden_fragment
1_1_C_05_A