
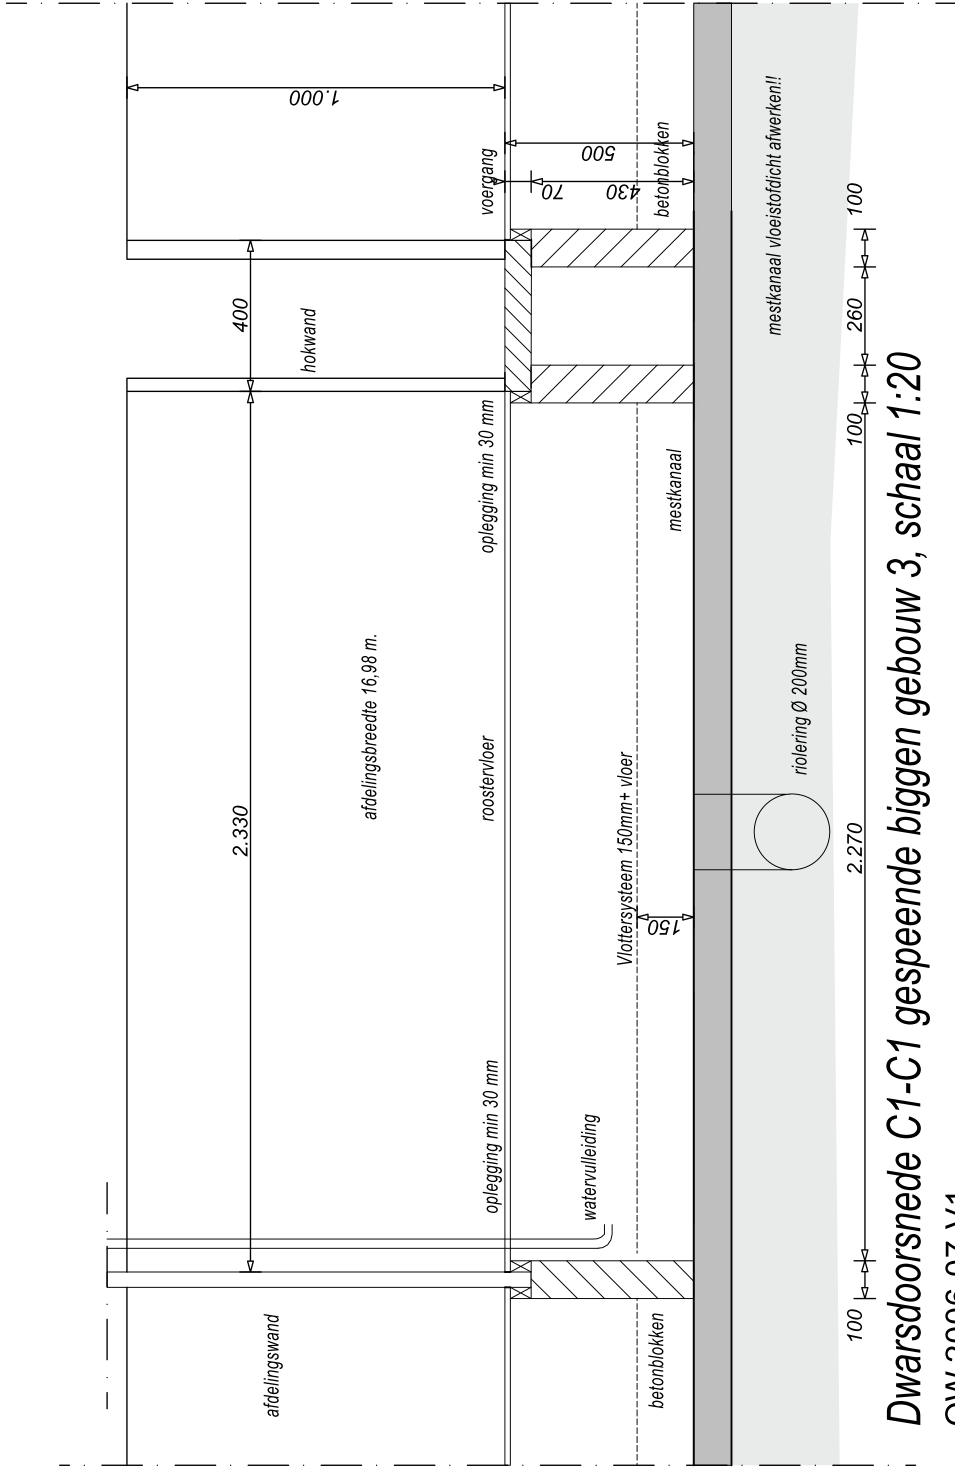
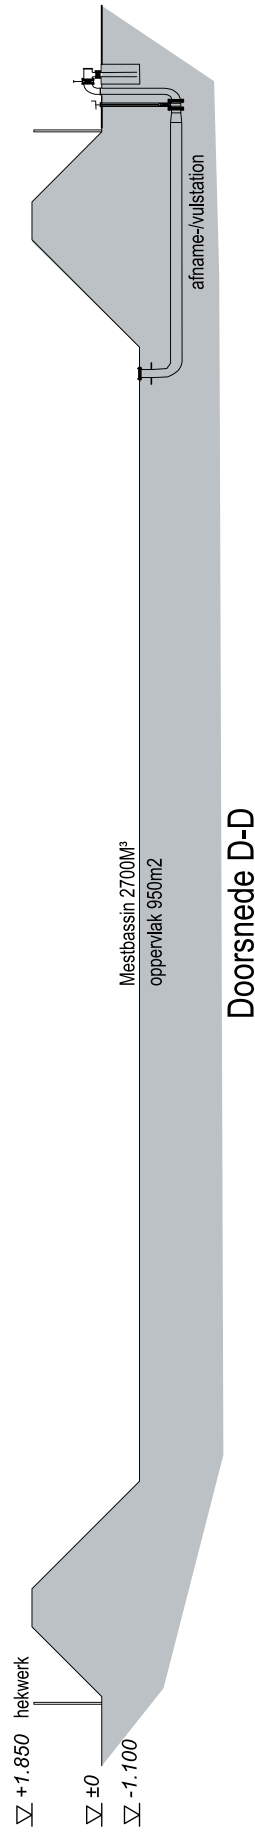
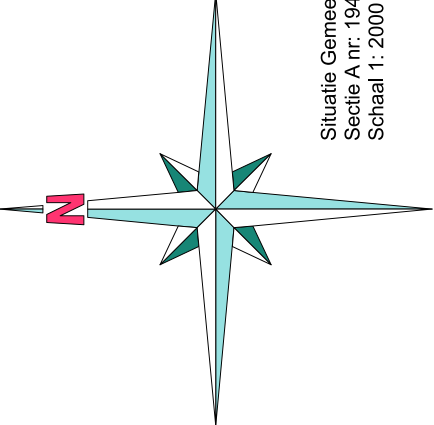
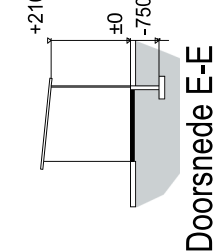
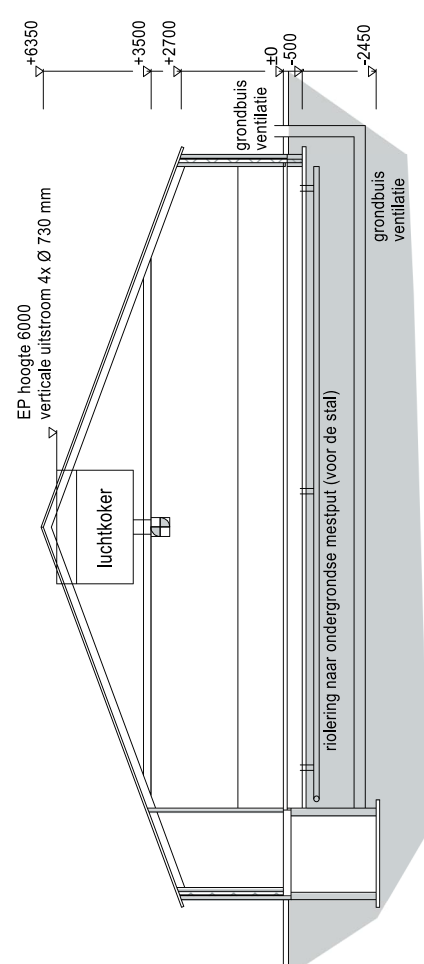
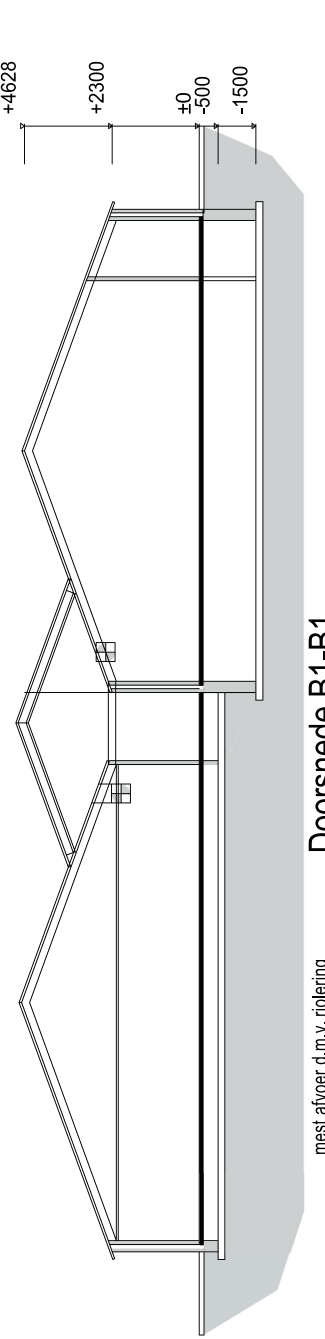
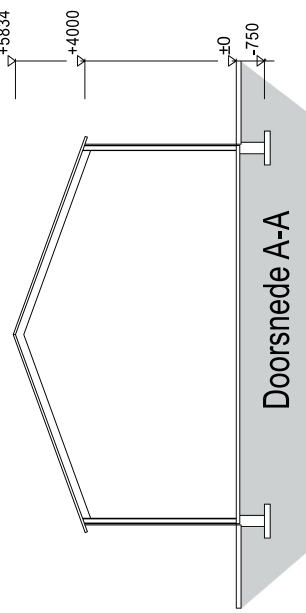
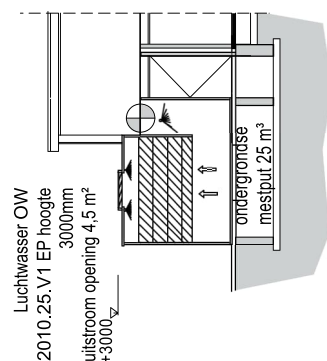


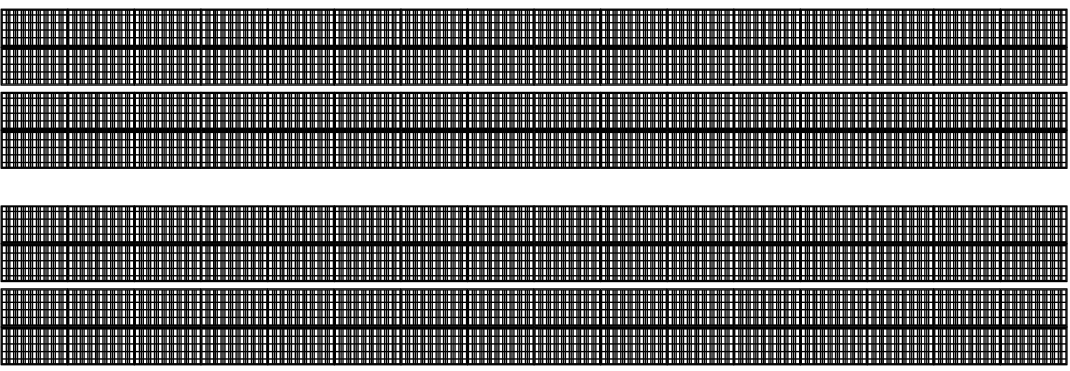

BOUWBUREAU JANSMAN
Bouw Bureau
Pr. Julianus

FarmConsult

Bouwureau Jansman
Pr. Julianastraat 21
ForFarmers FarmConsult
ForFarmers Nederland BV.

men@bouwbureaujansman.nl
0573-28 89 89

© Copyright Bouwbureau Jandarmet ForFarmers