




-2 kelder
1_1_E_05_-2

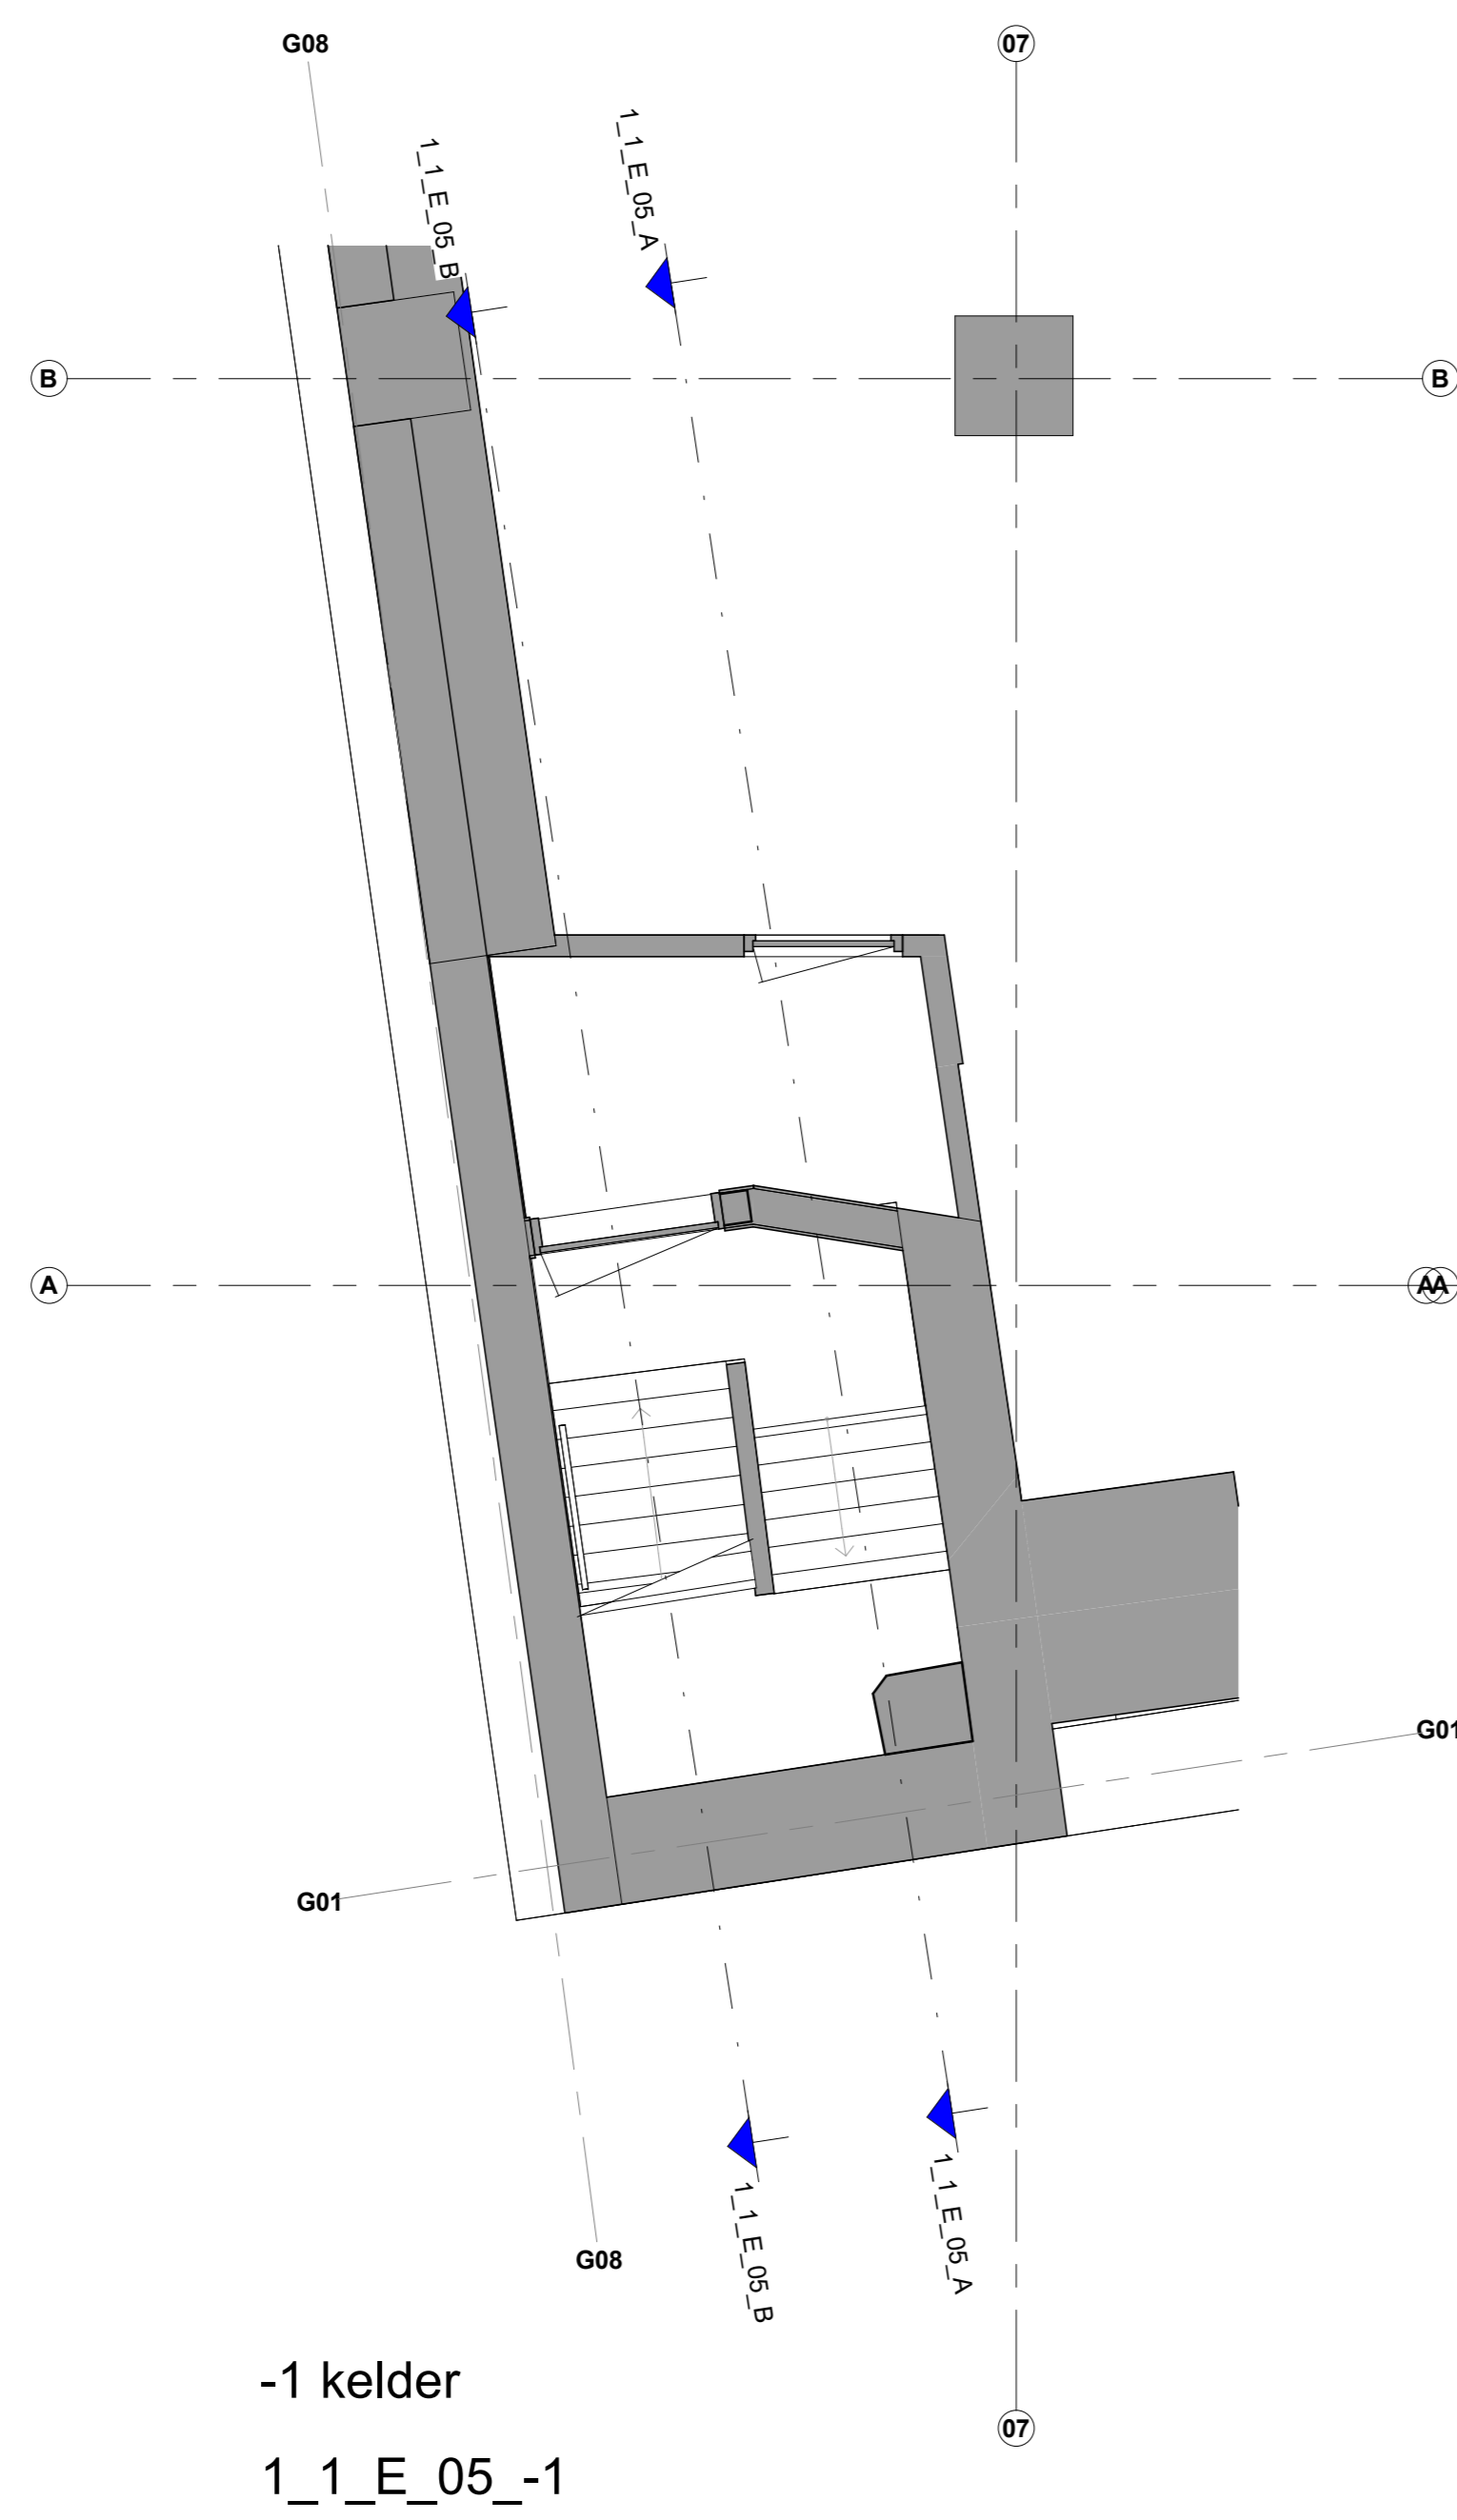


-1 kelder
1_1_E_05_-1

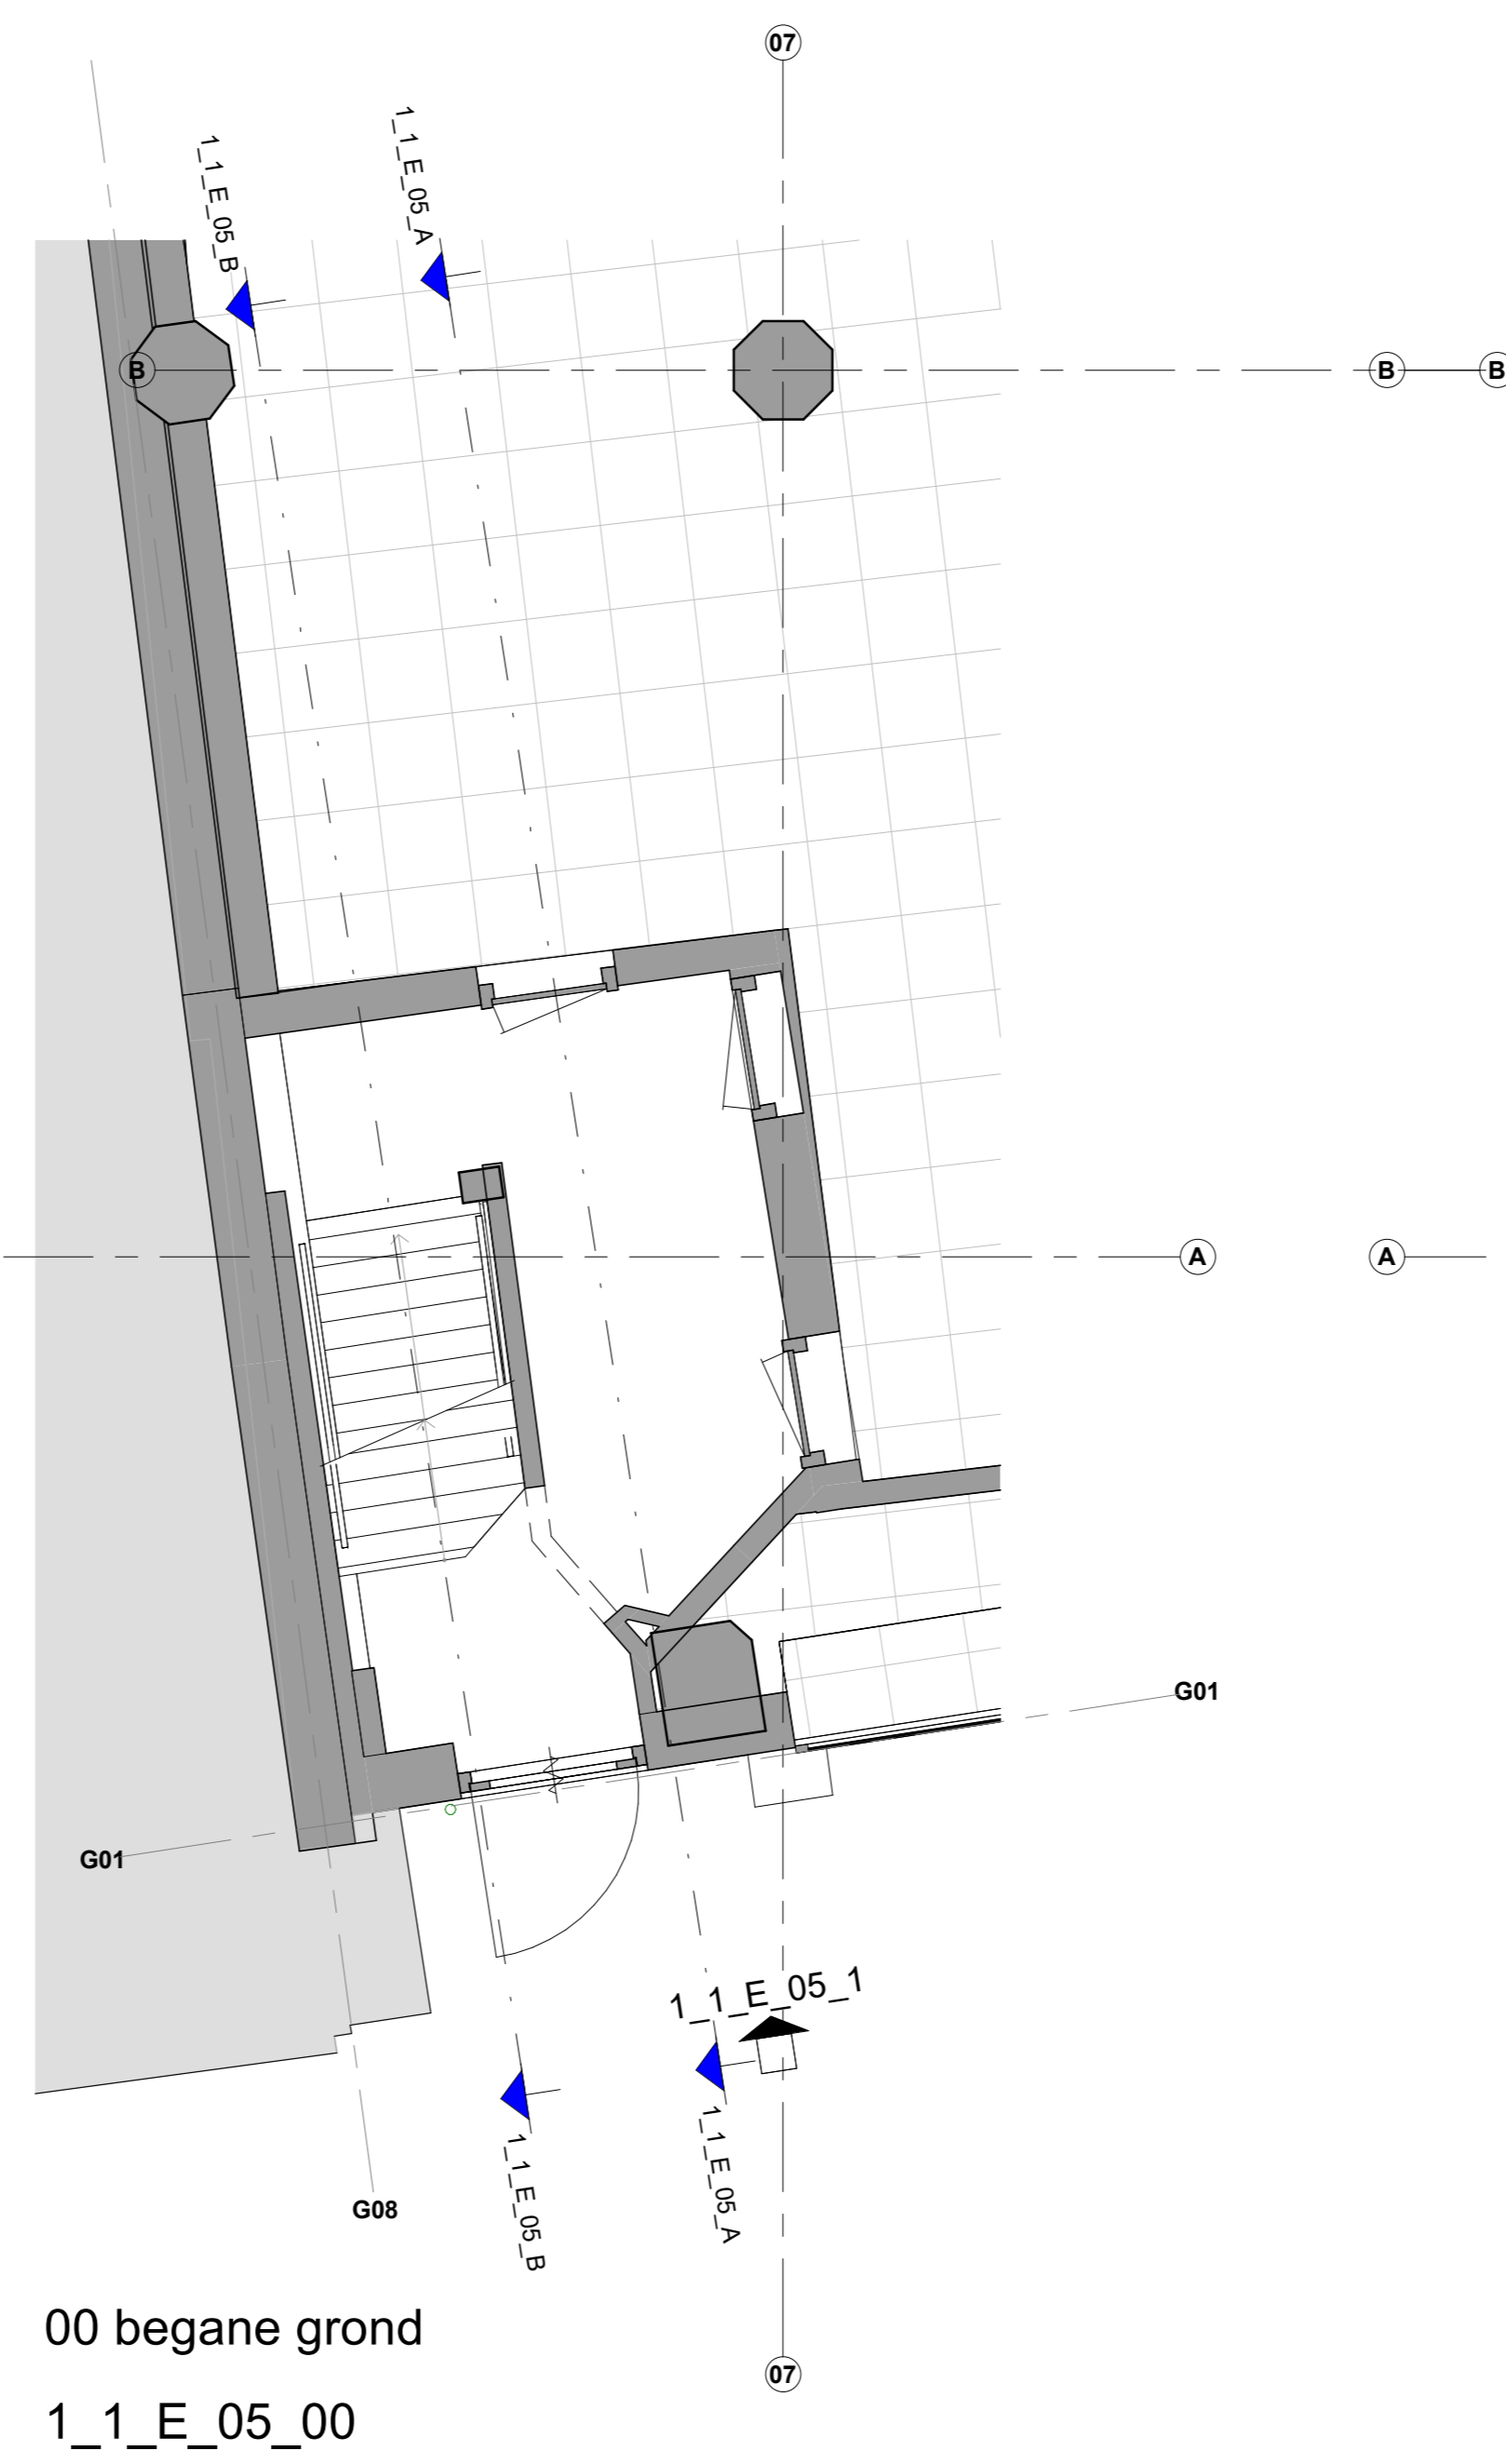


00 begane grond
1_1_E_05_00

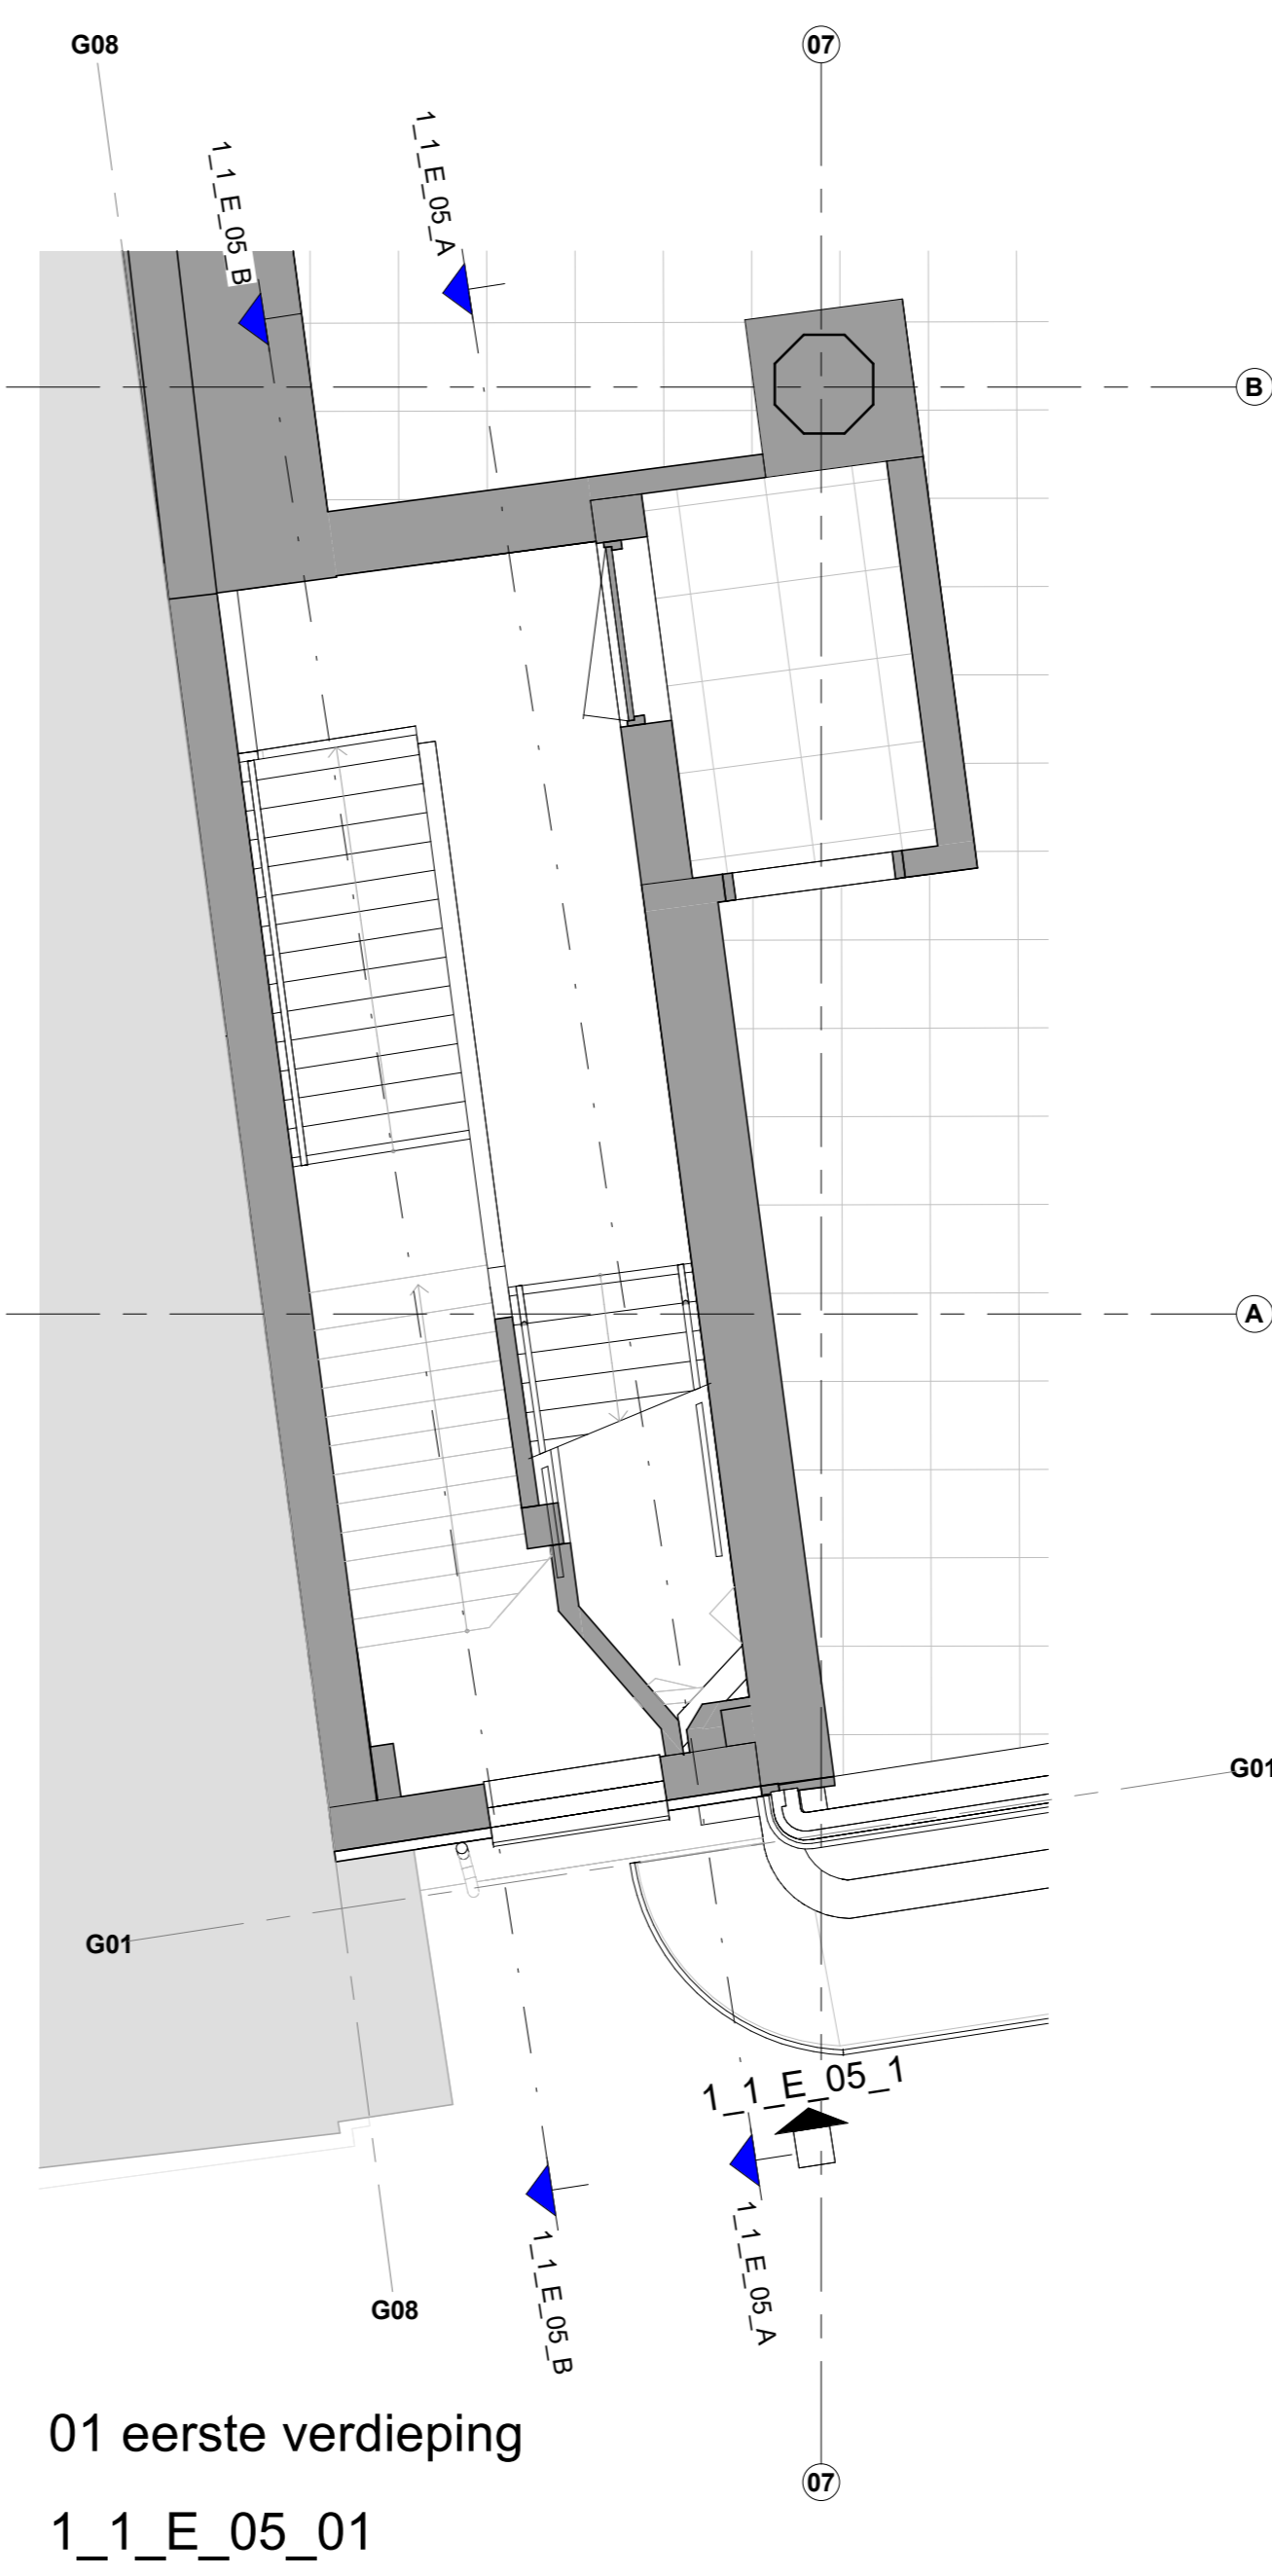


01 eerste verdieping
1_1_E_05_01

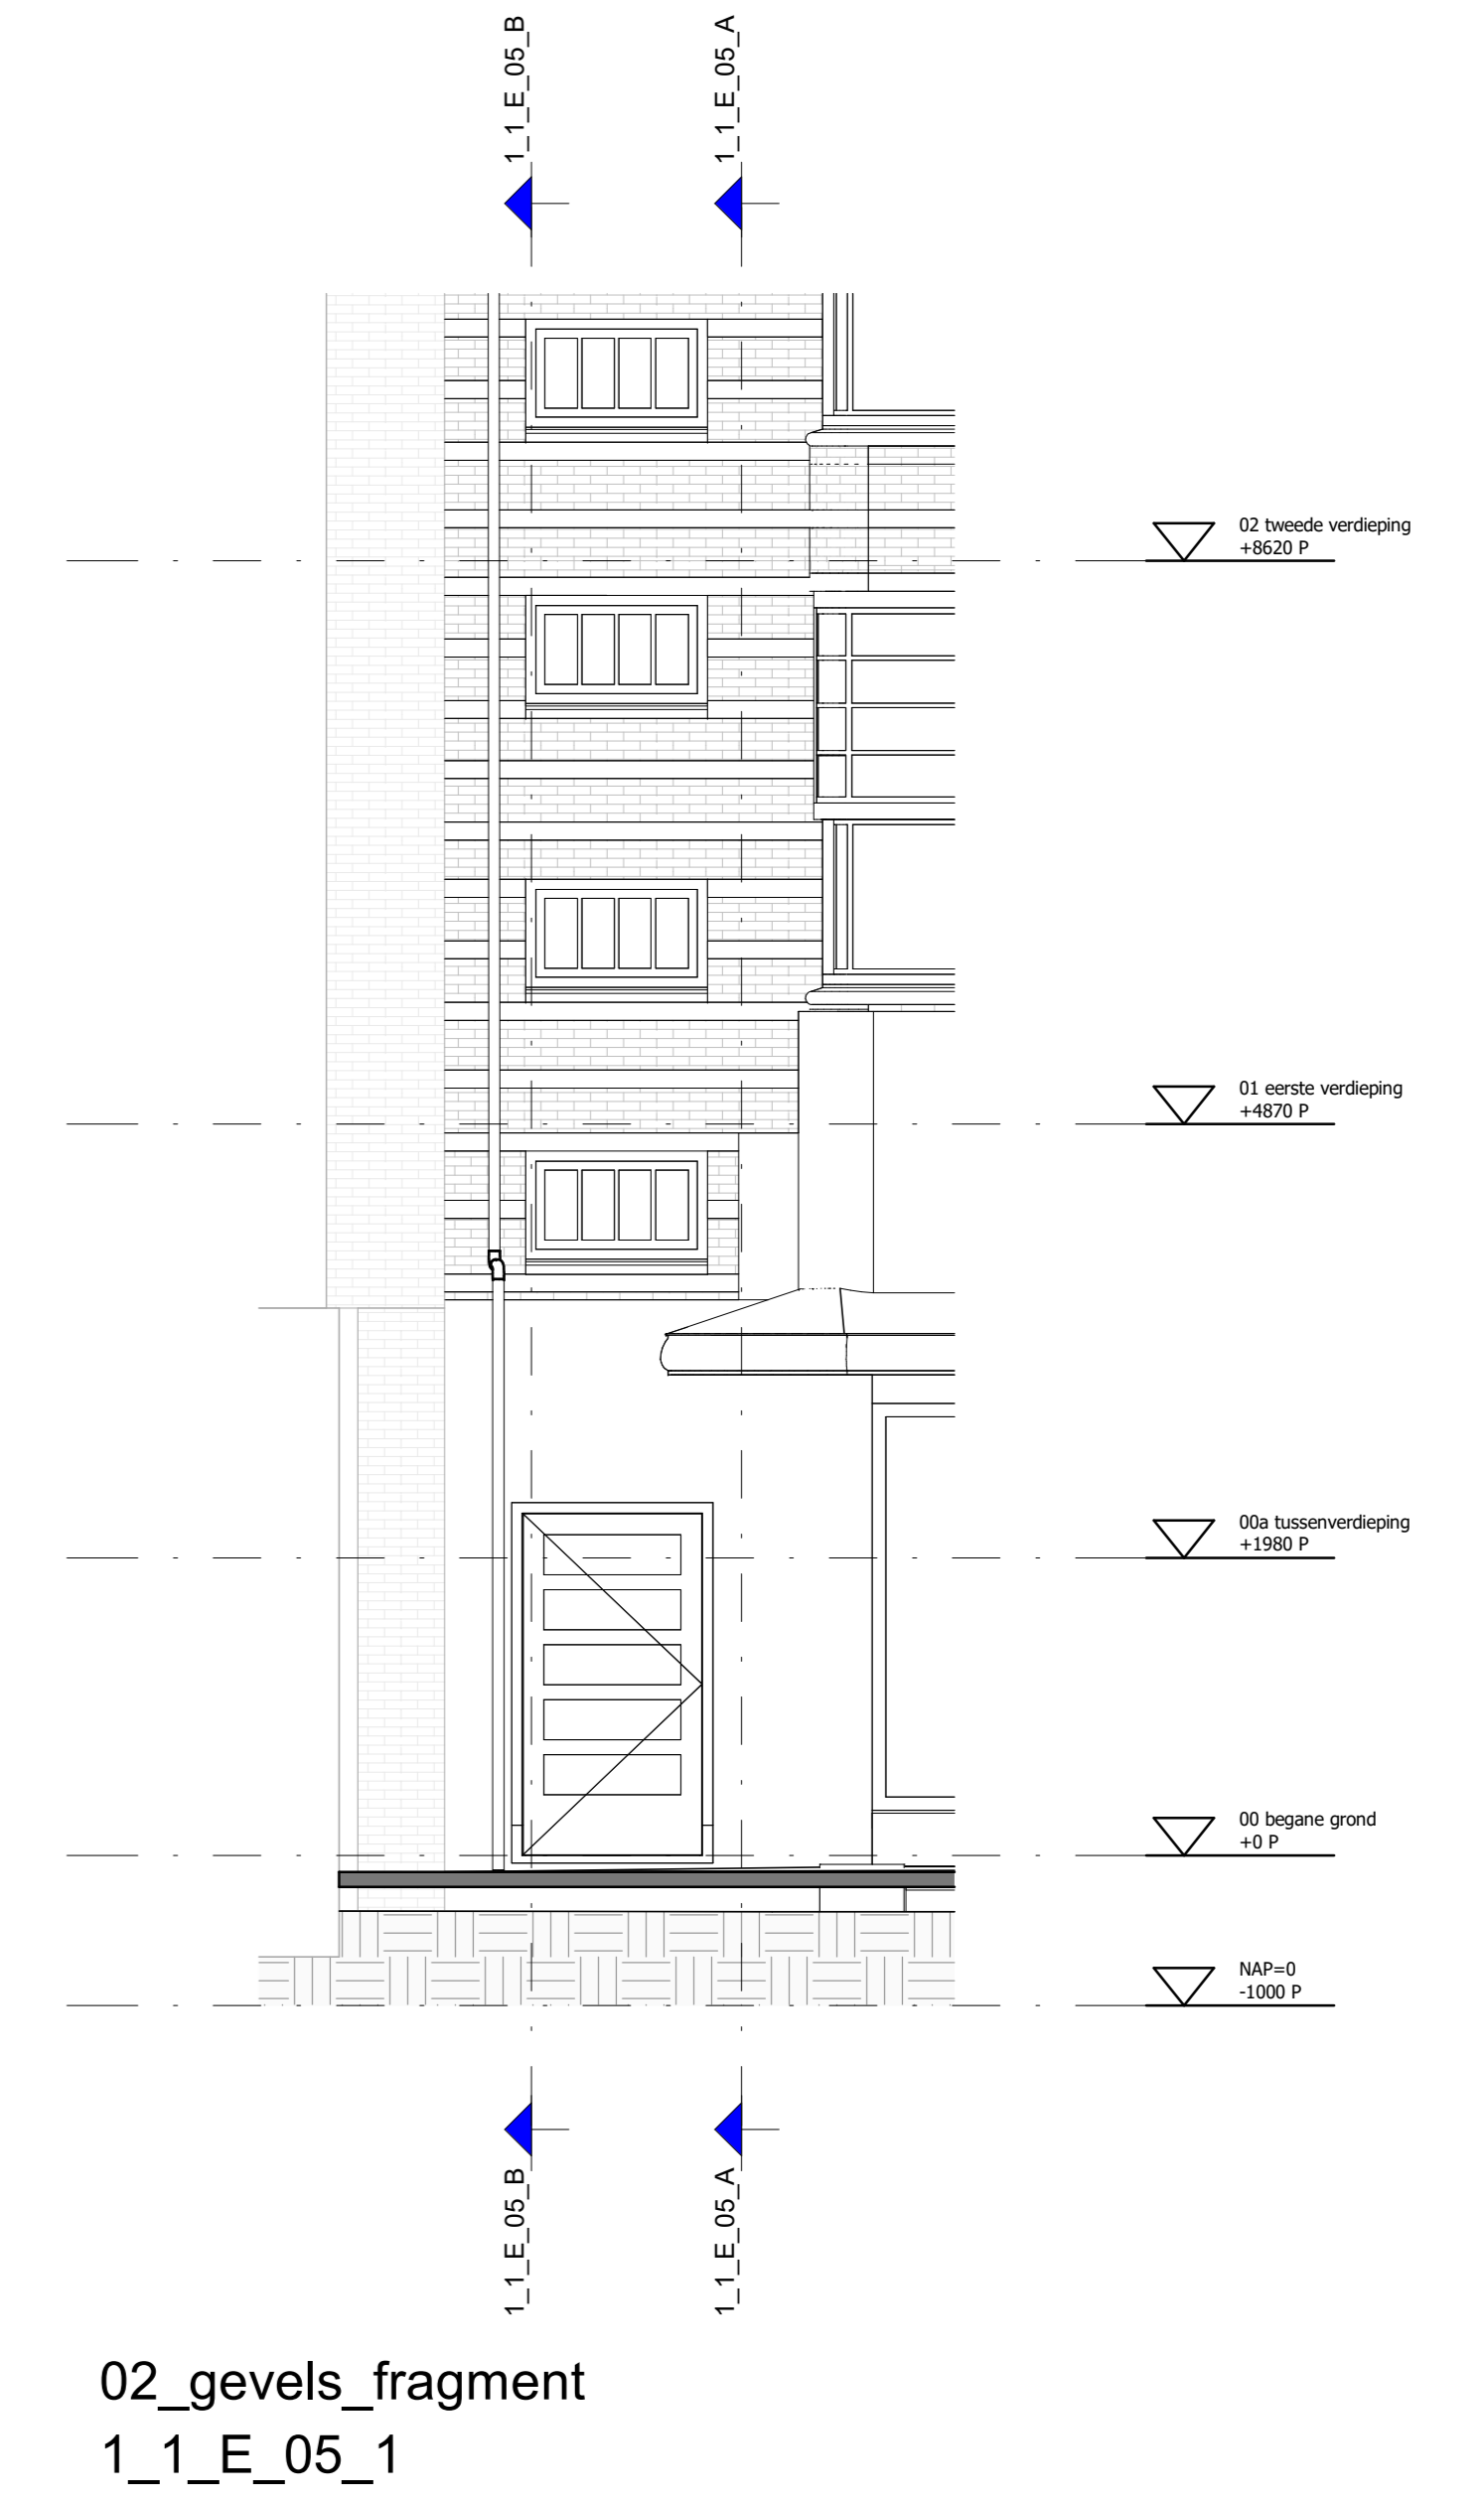


02_gevels_fragment
1_1_E_05_1

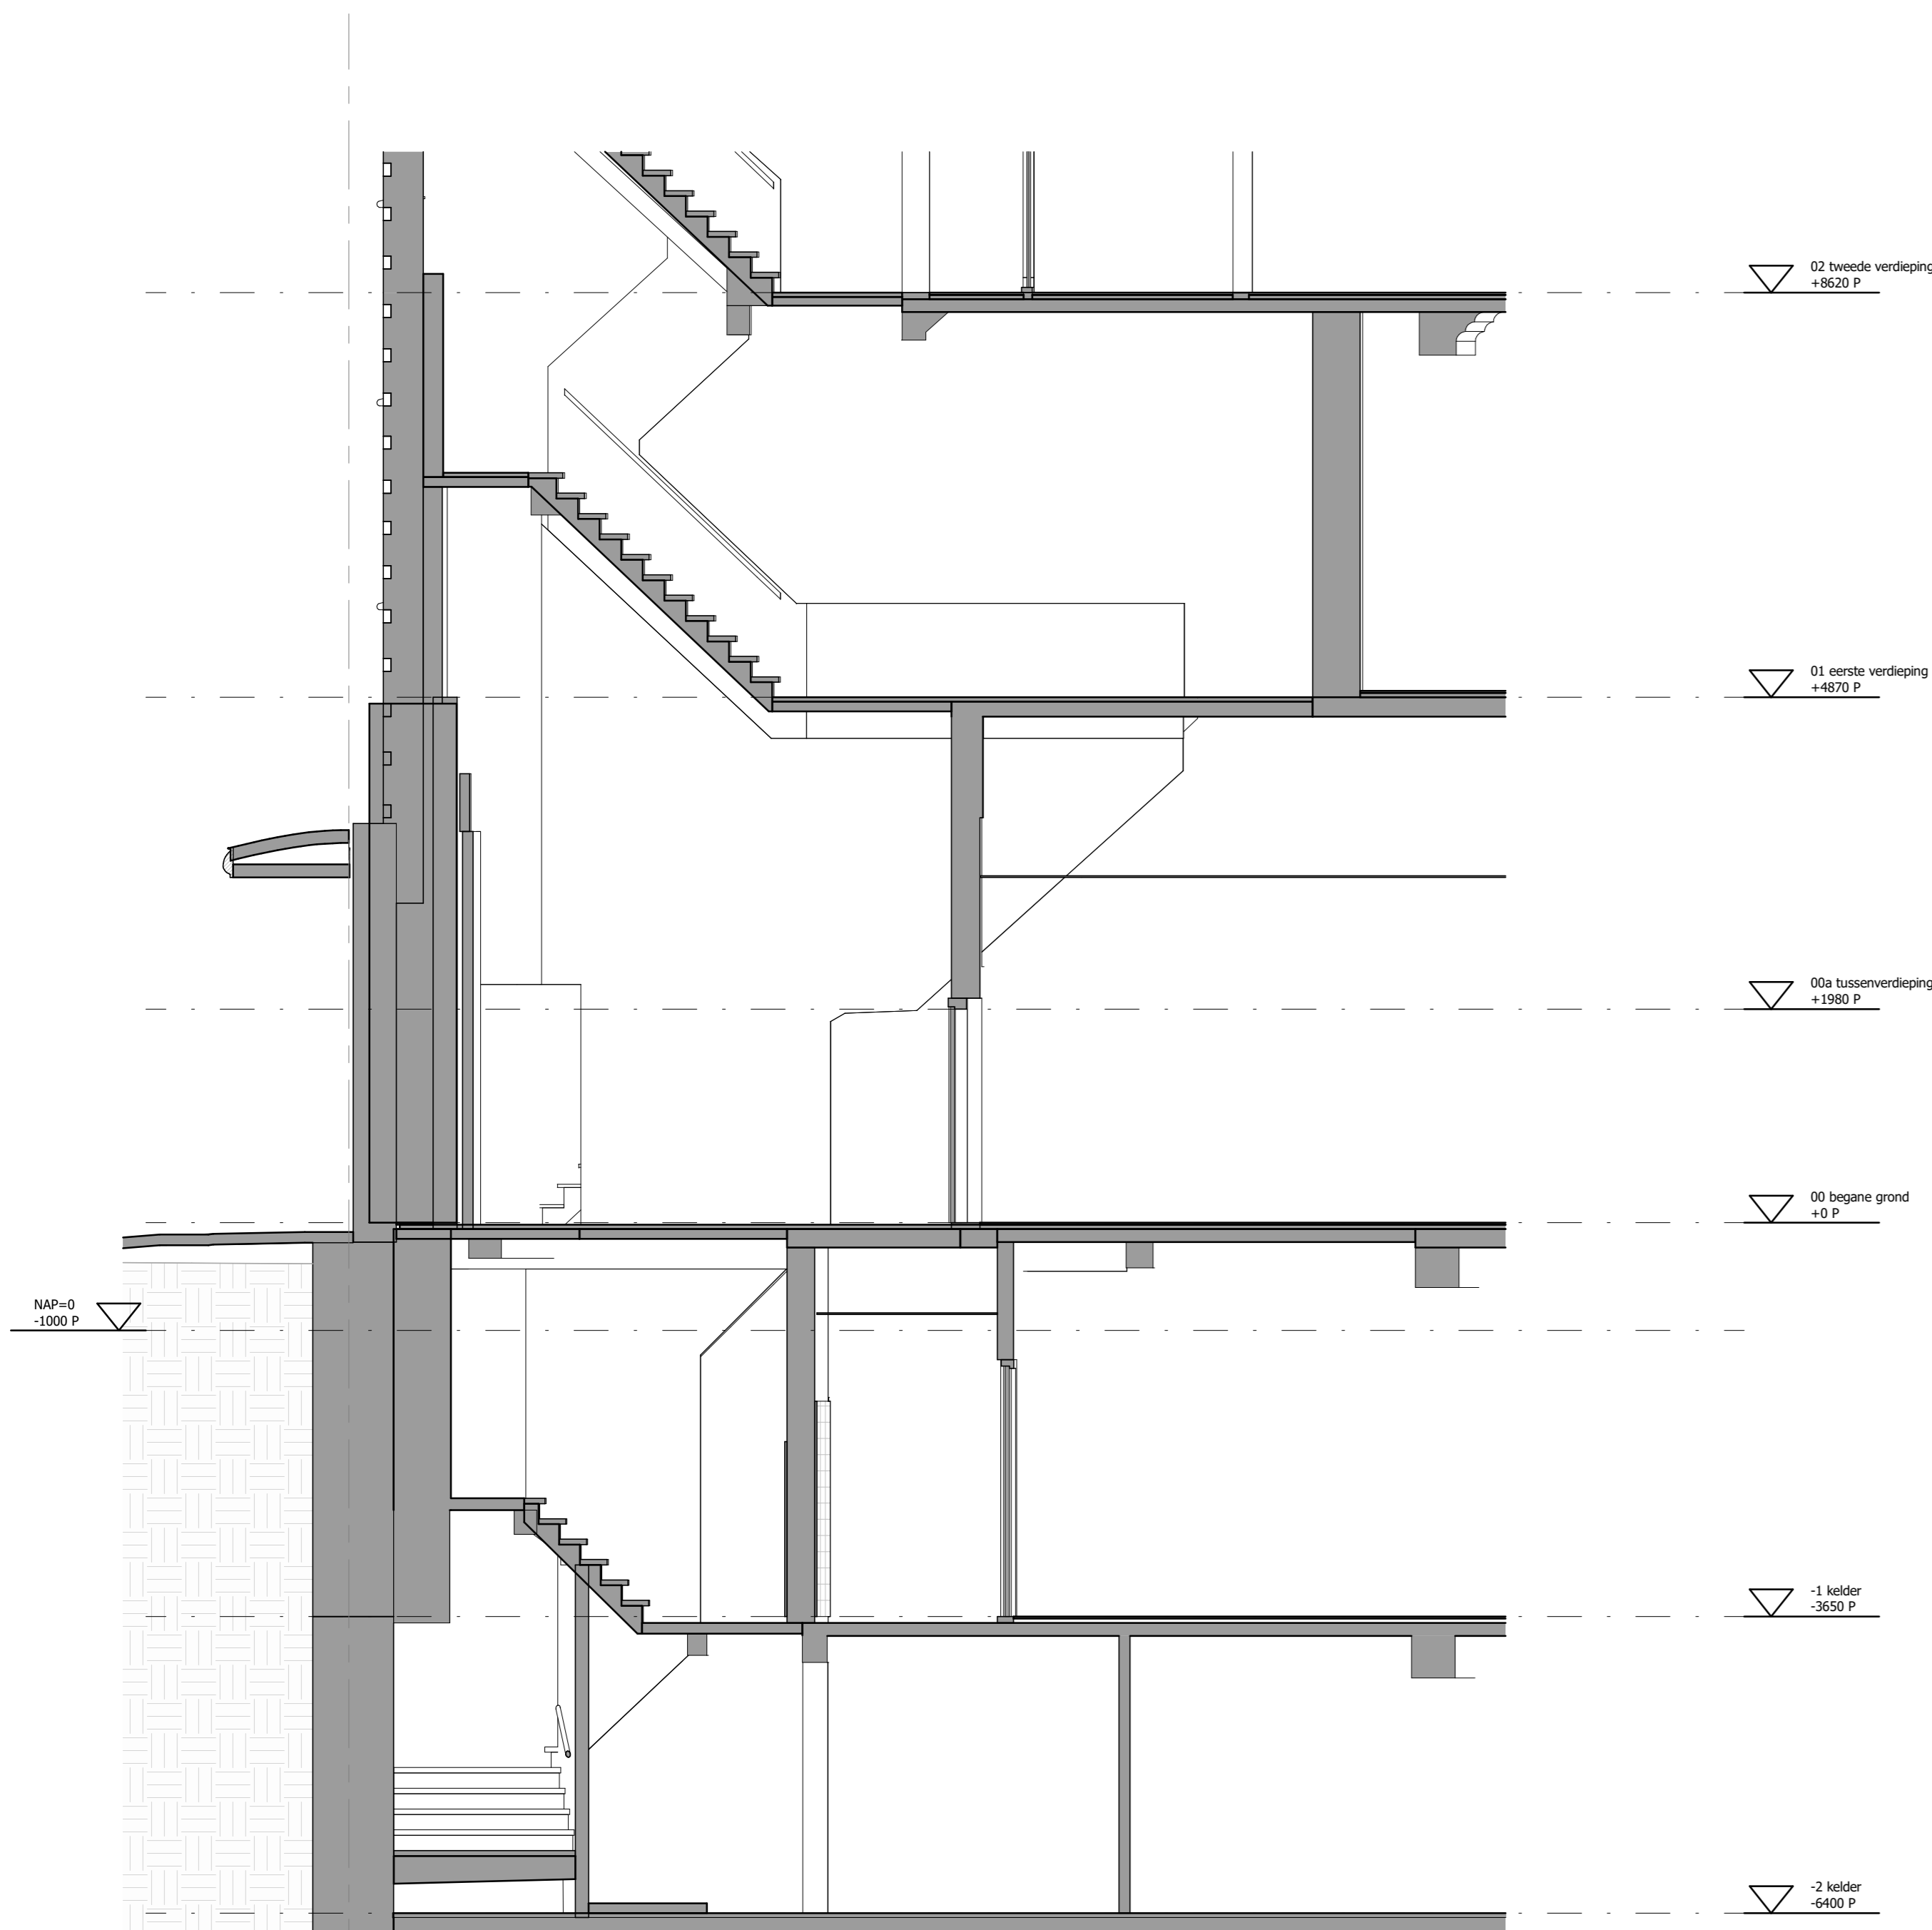

03_doorsneden_fragment
1_1_E_05_A

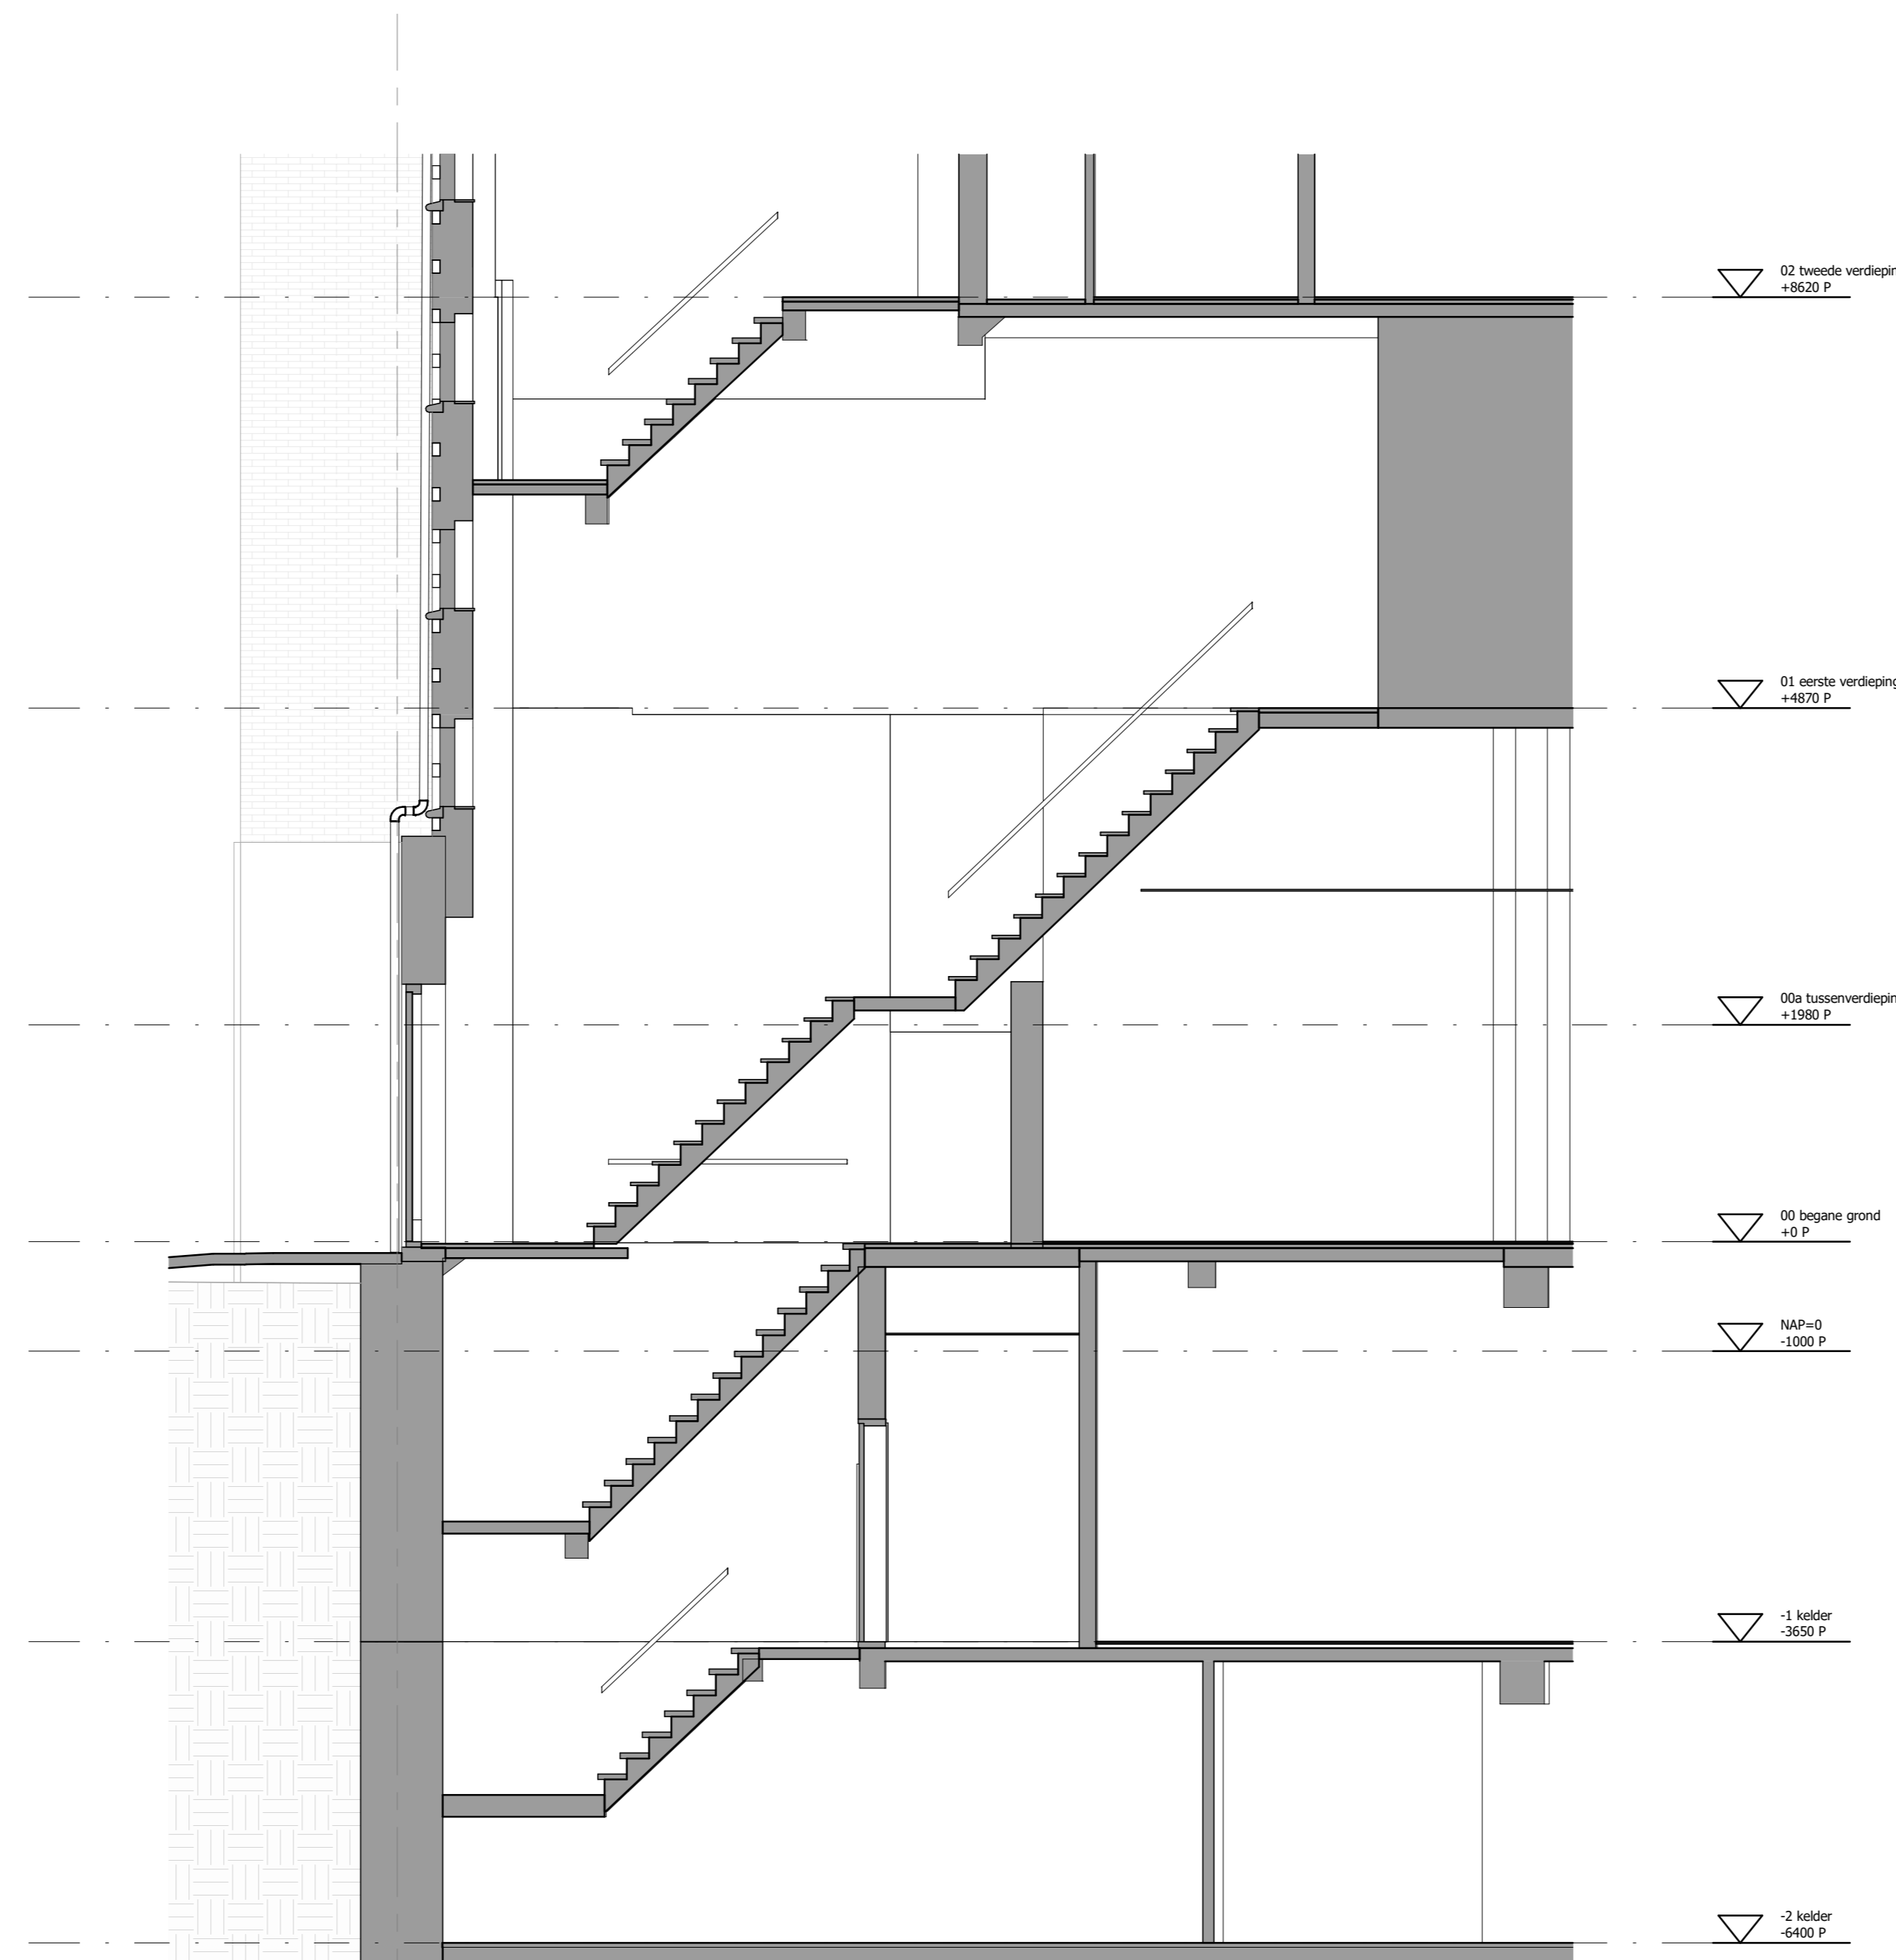

03_doorsneden_fragment
1_1_E_05_B

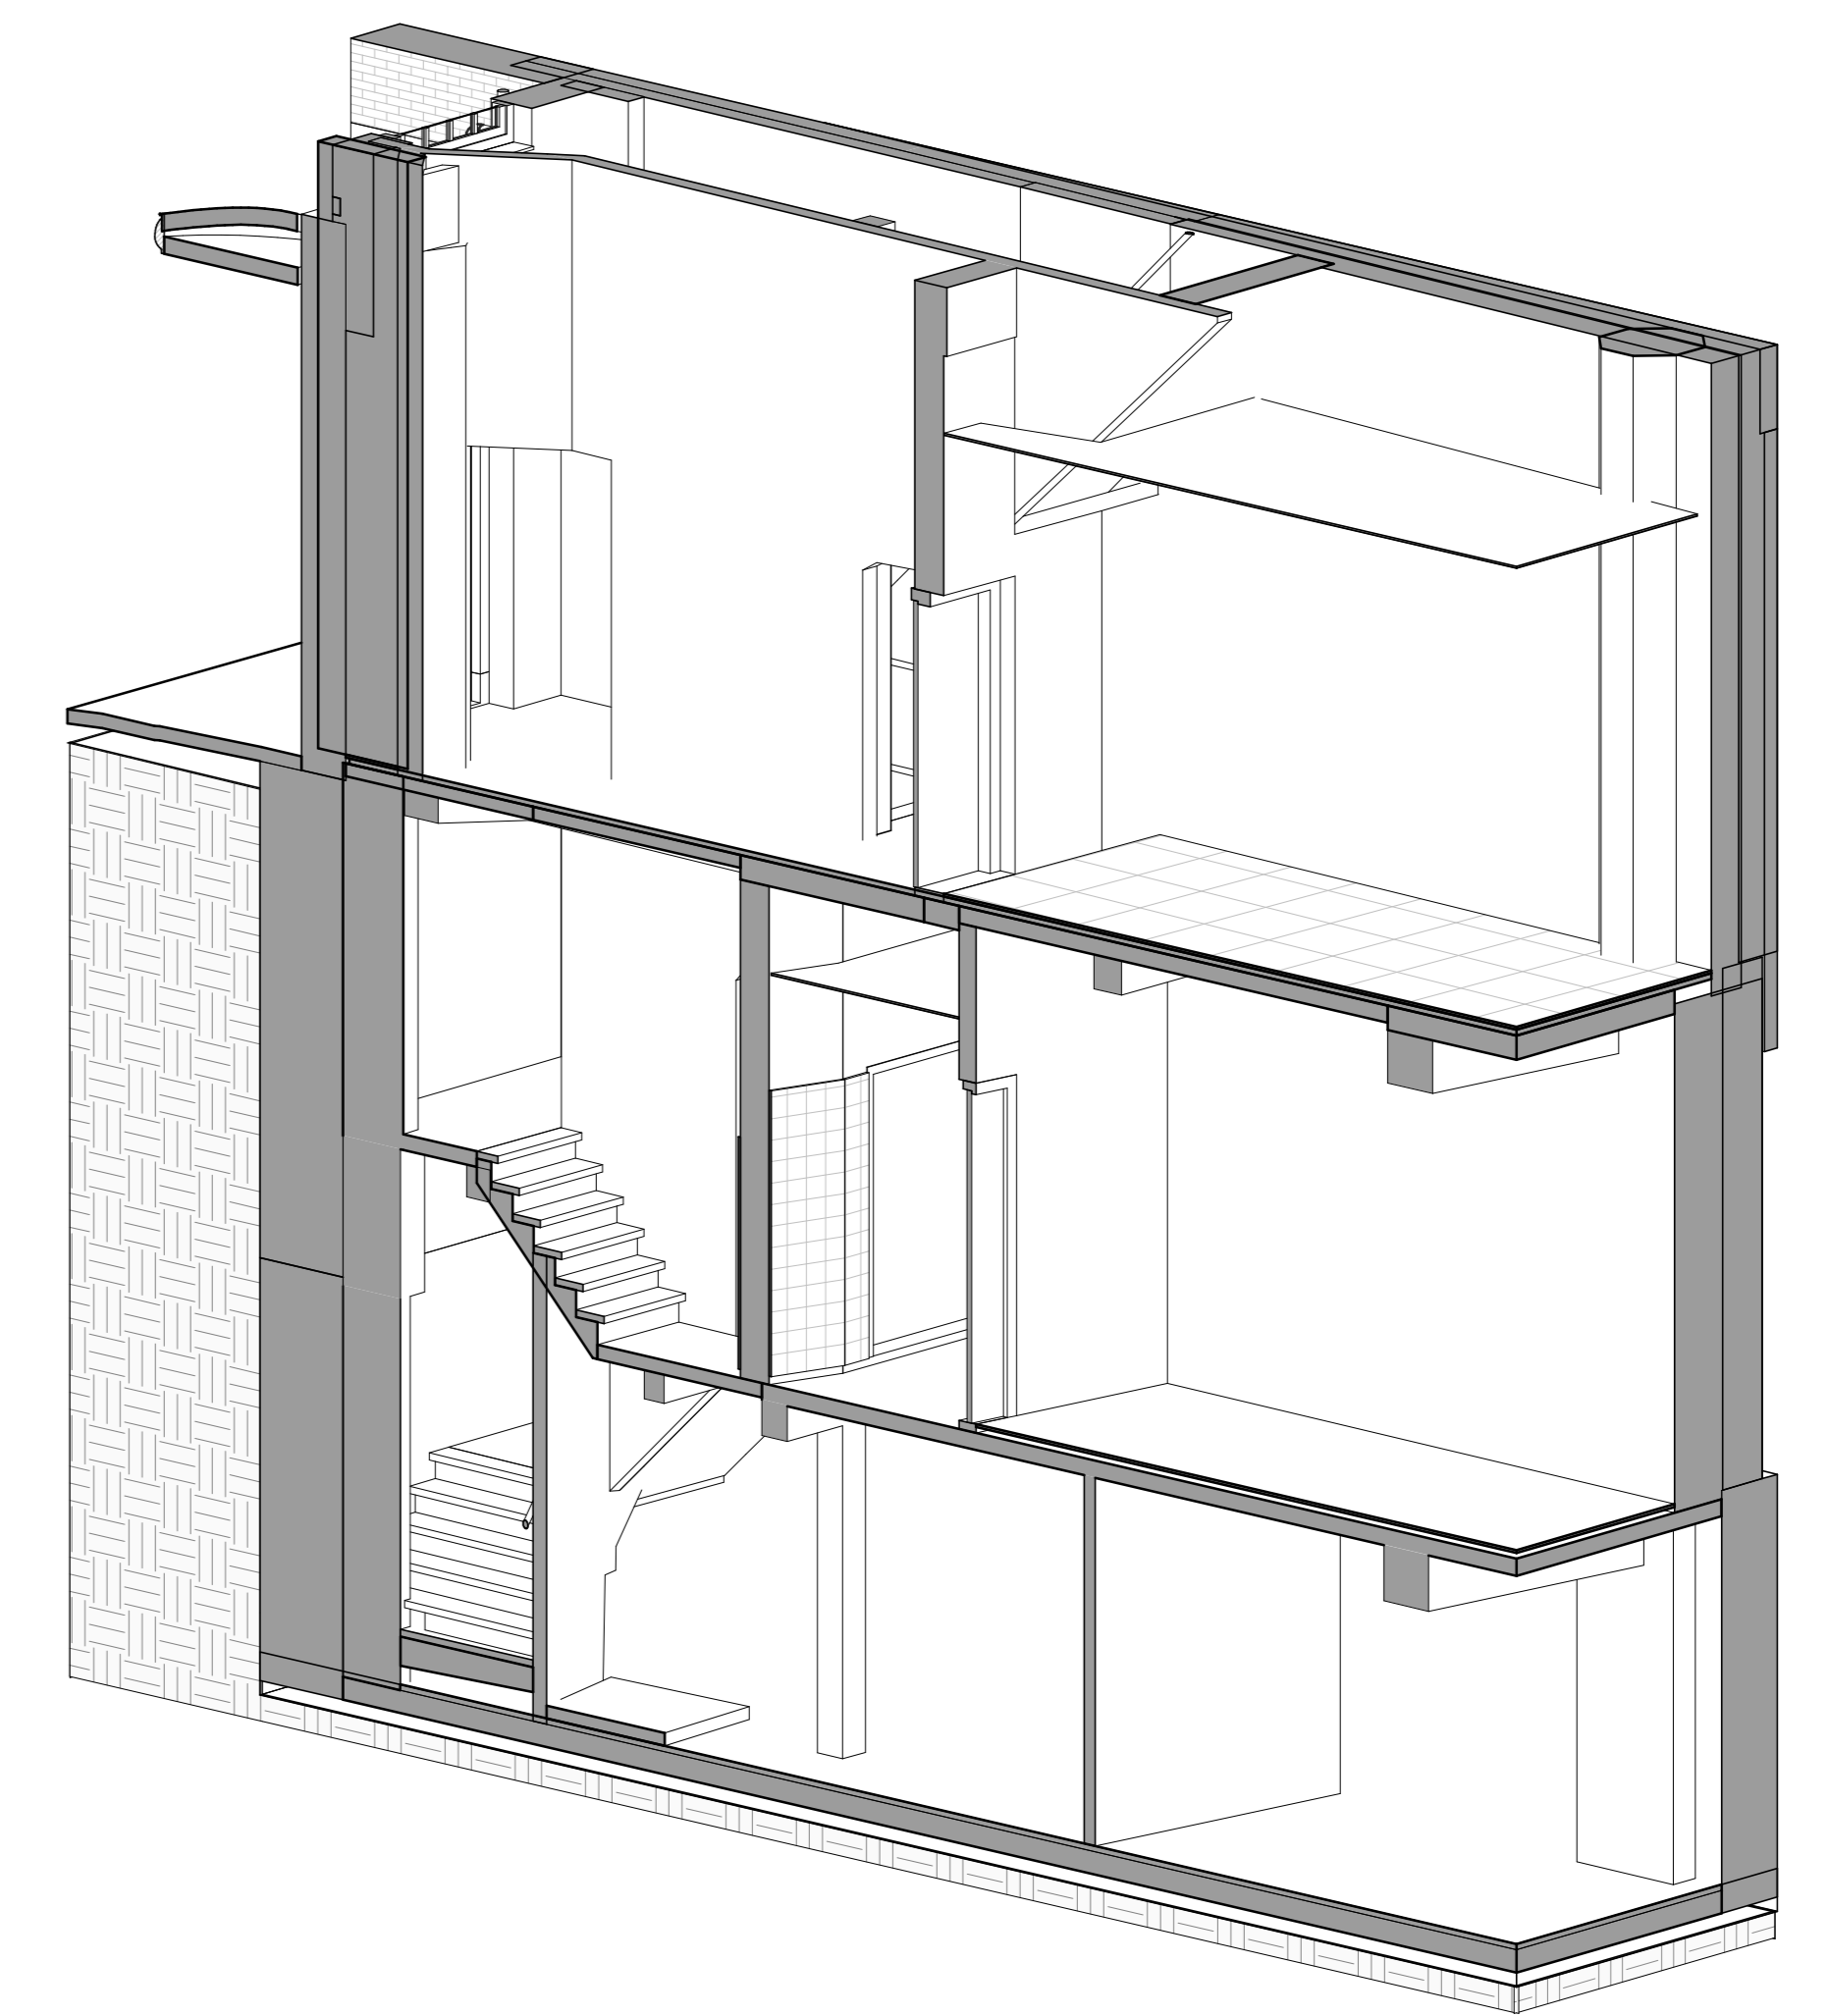

3D-view
1_1_E_05_3D_1

