


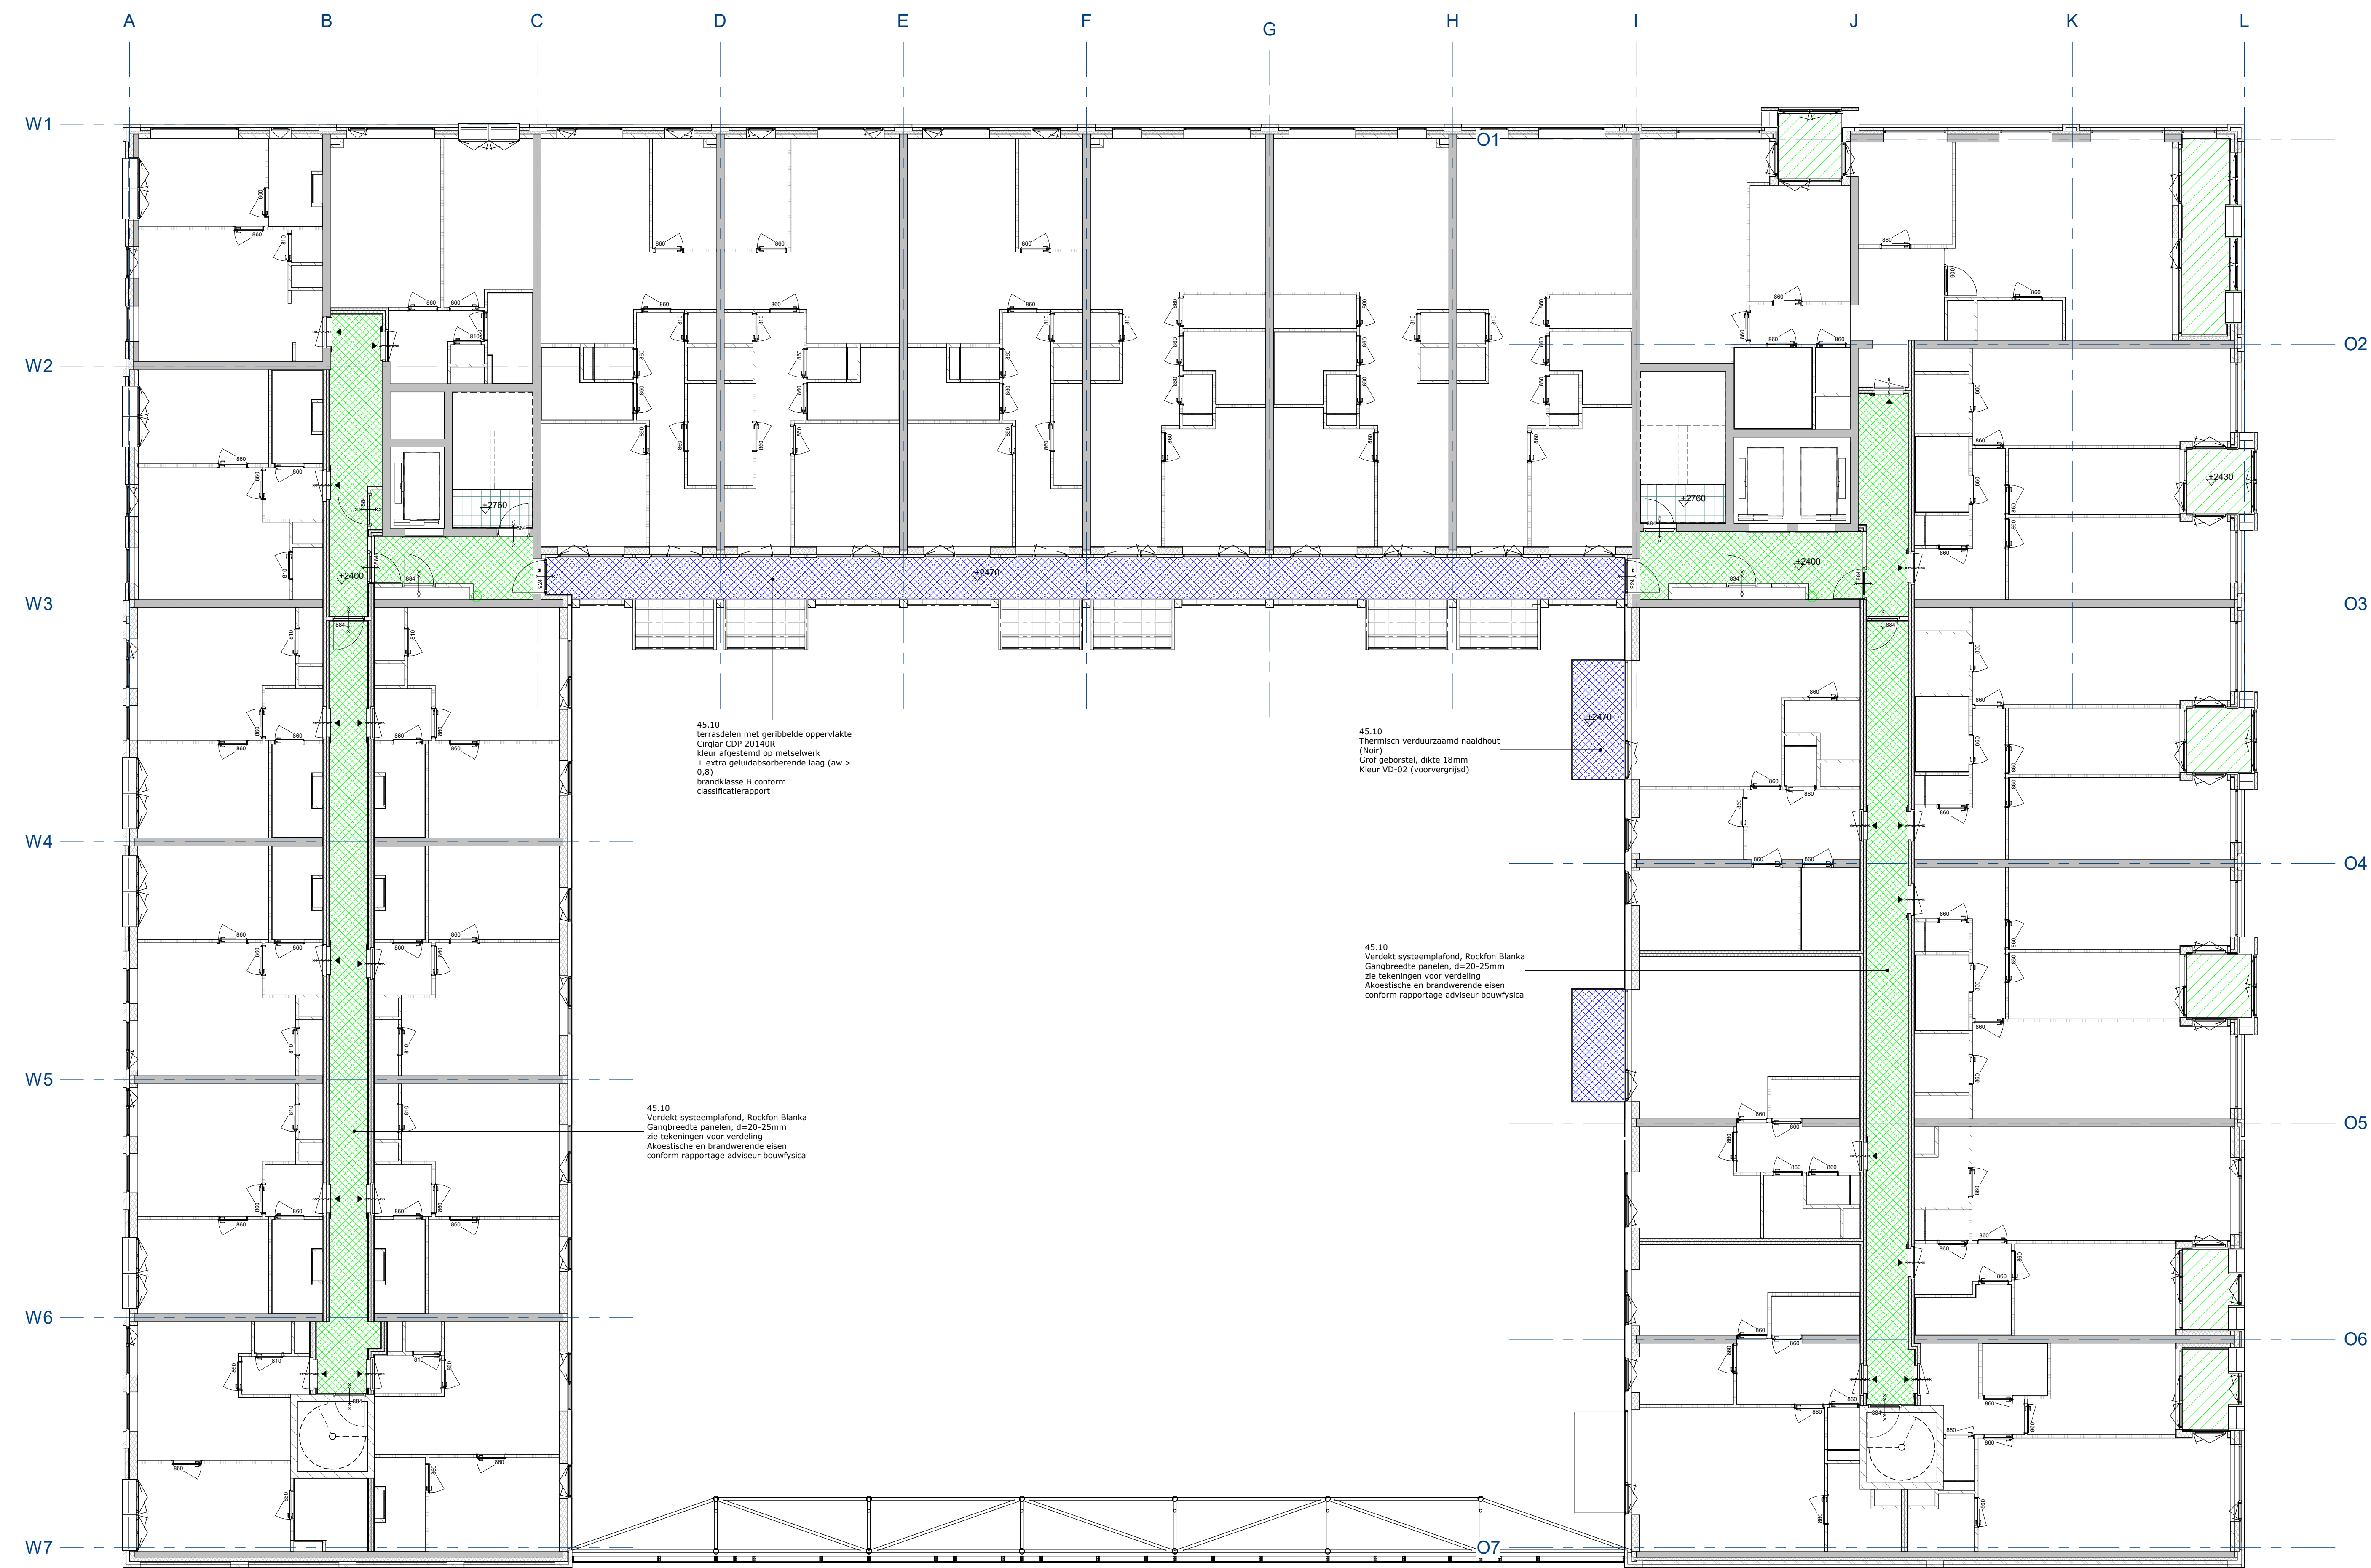

- +2250mm
- +2400mm
- +2430mm
- +2430mm
- +2470mm
- +2580mm
- +2700mm
- +2770mm
- +2870mm
- +3000mm
- +3080mm
- +3170mm
- +3600mm
- +3300mm