




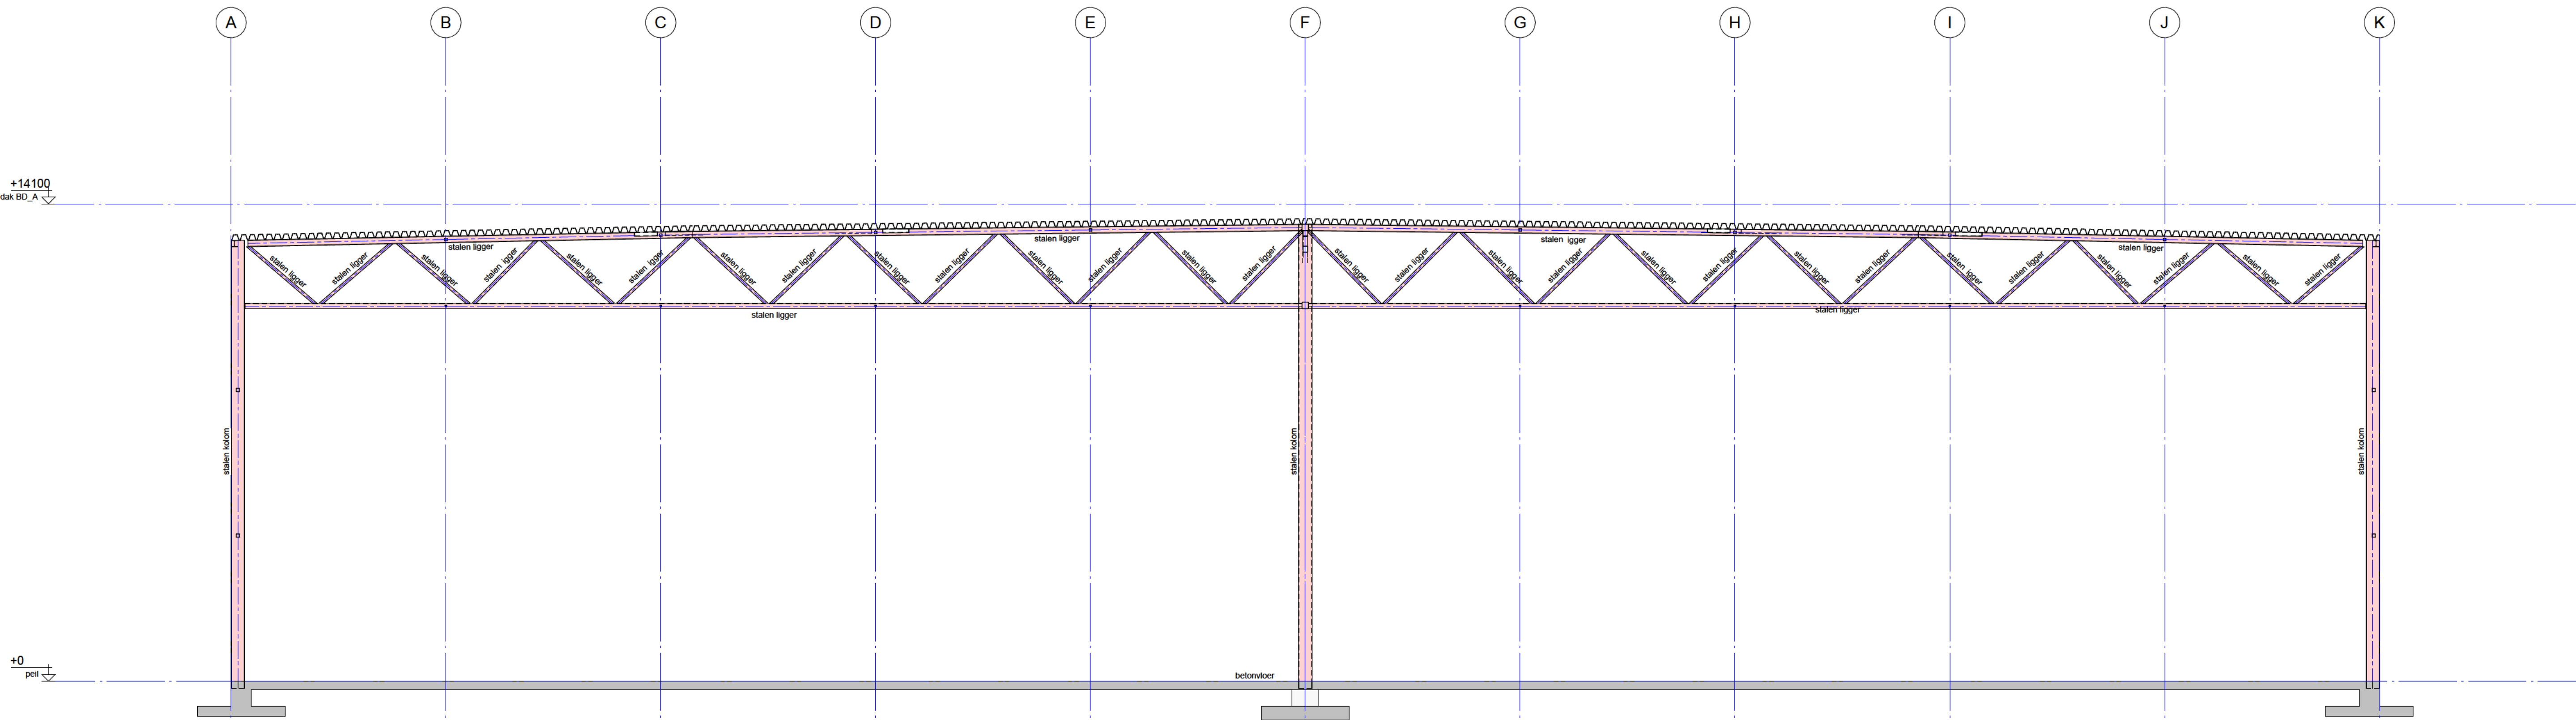


Doorsnede as 4

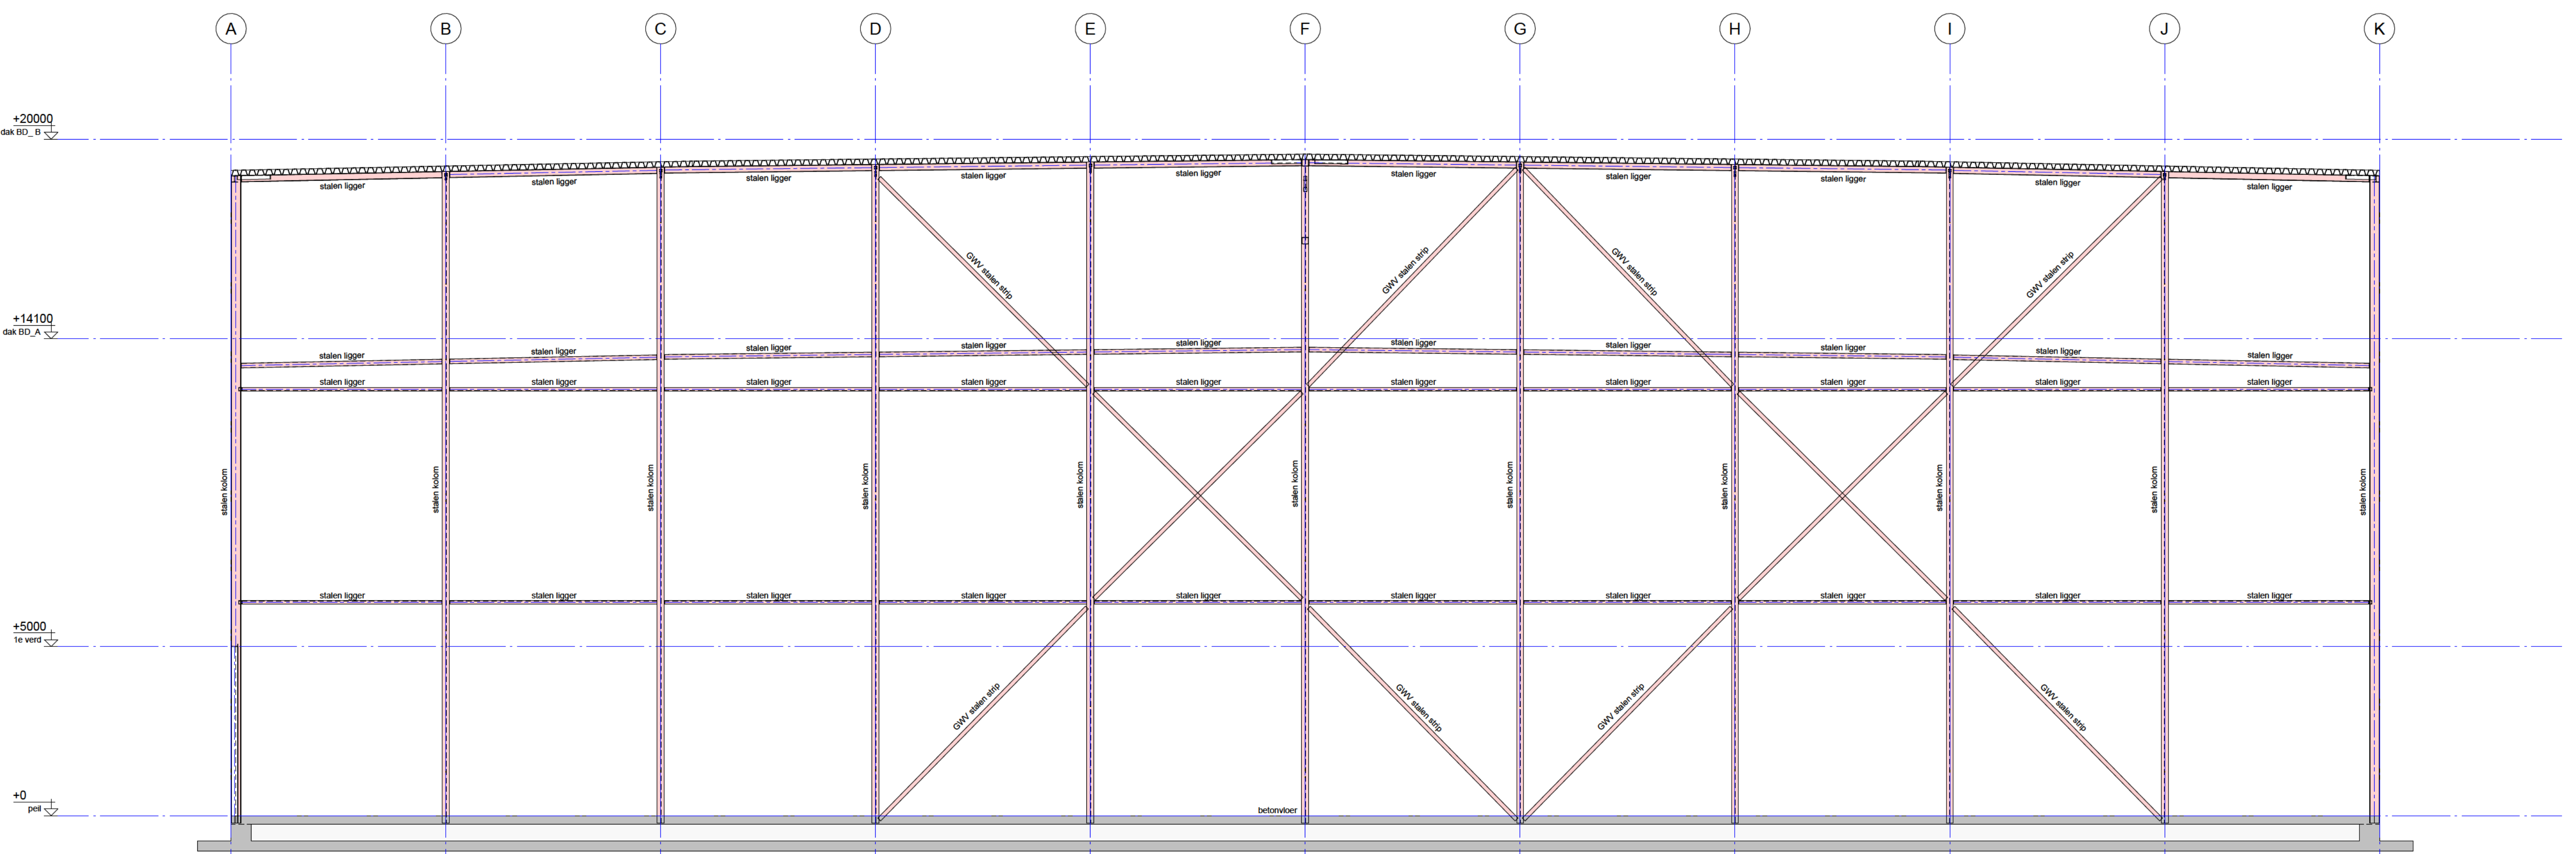


Doorsnede as 17

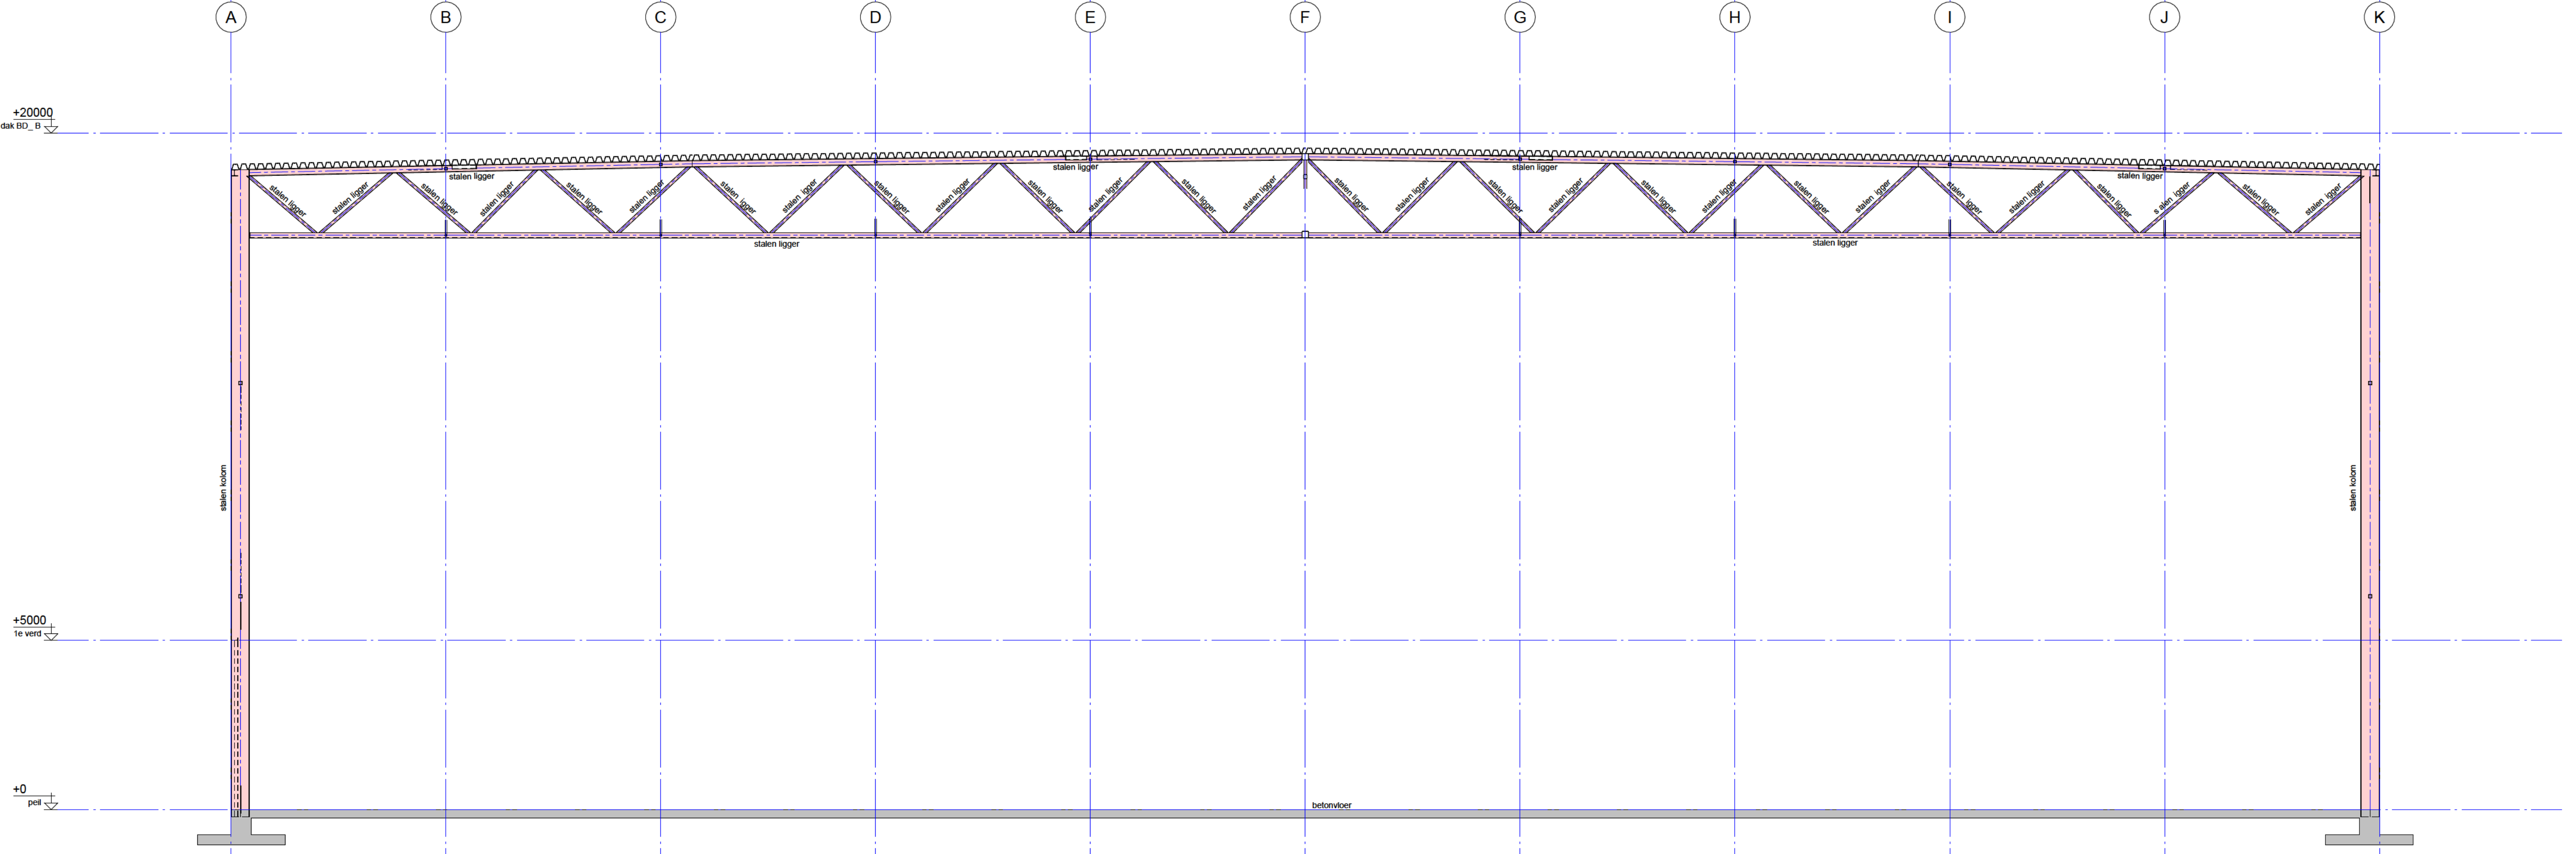

Doorsnede as 18

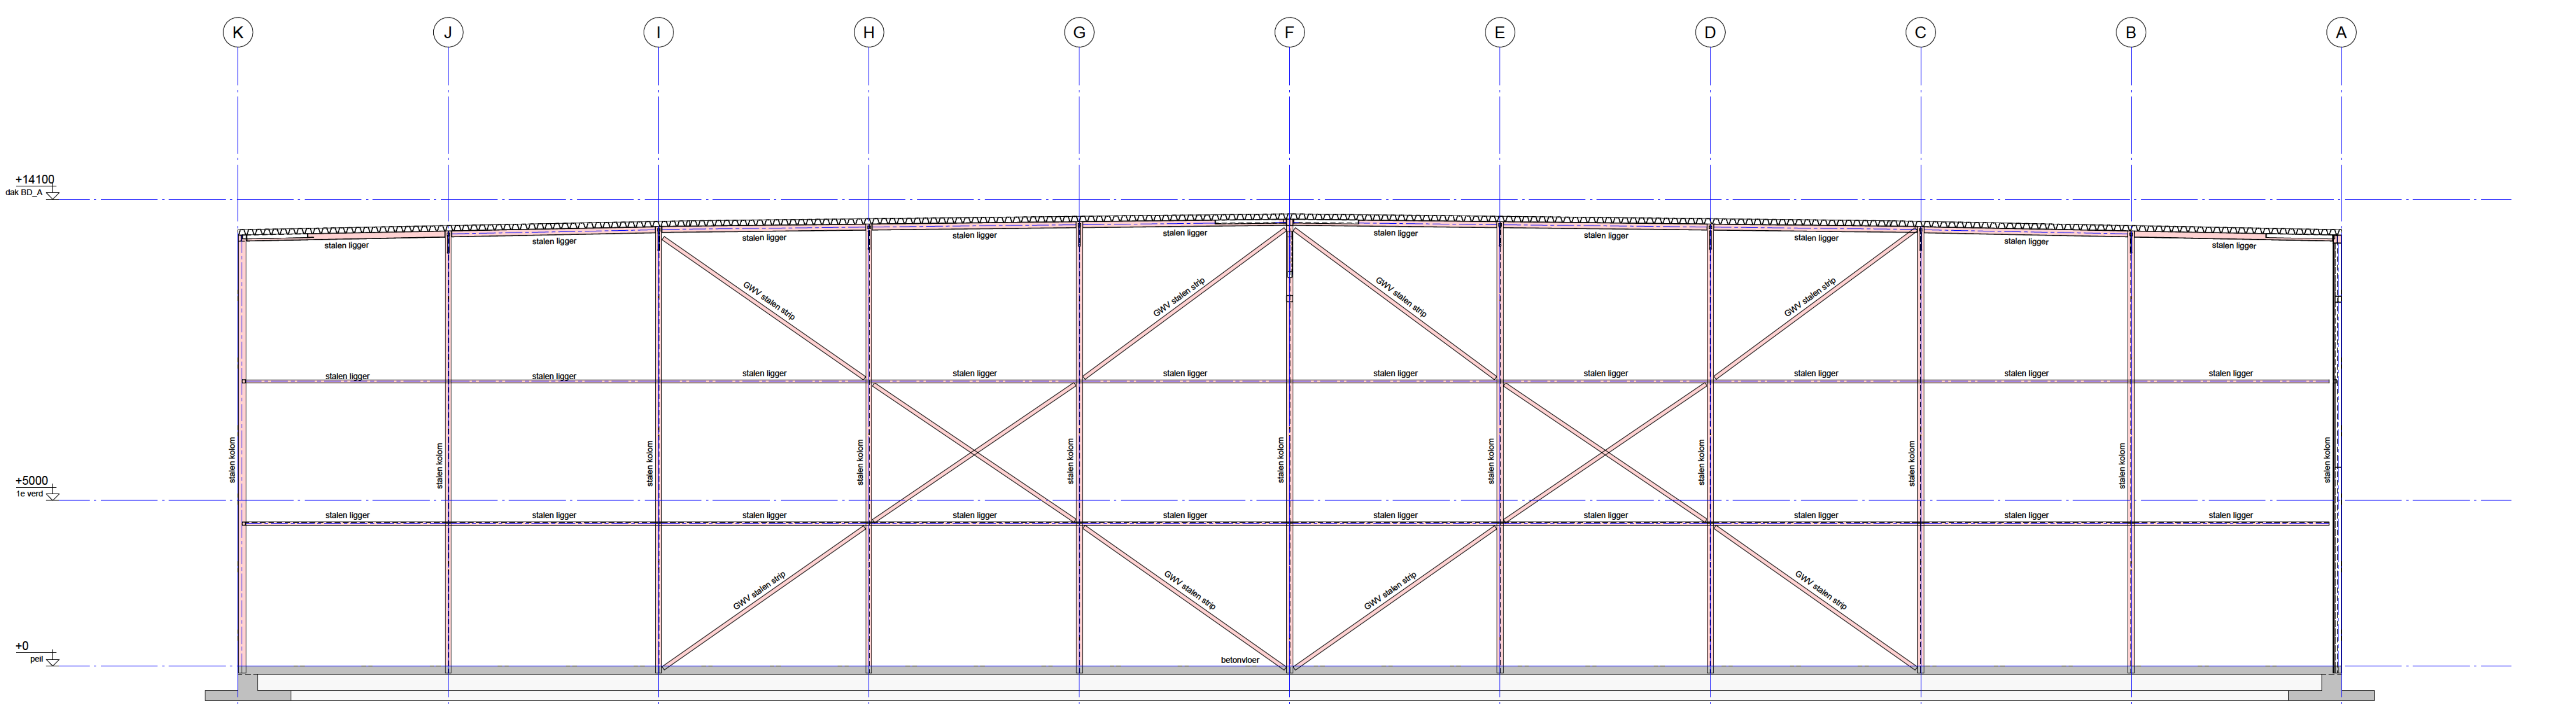

Doorsnede as 16

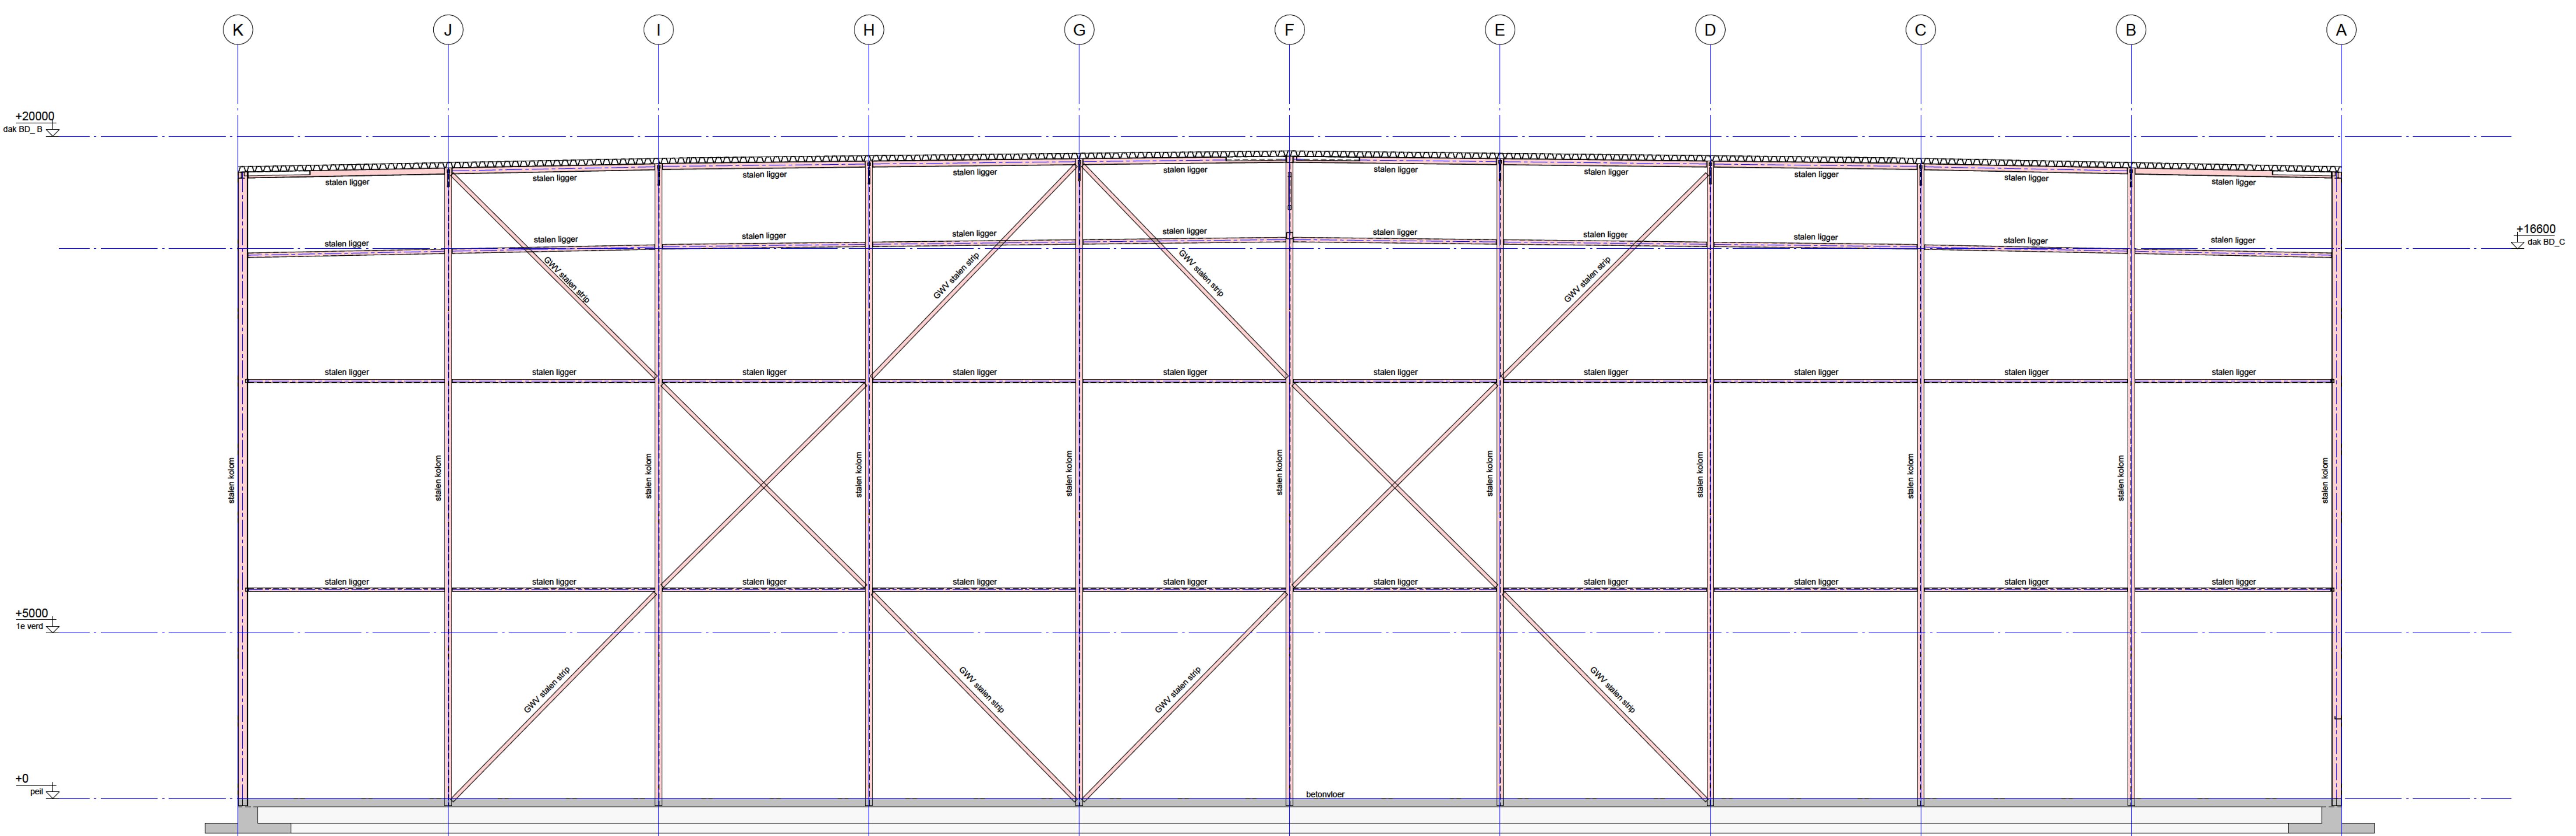

Doorsnede as 27