


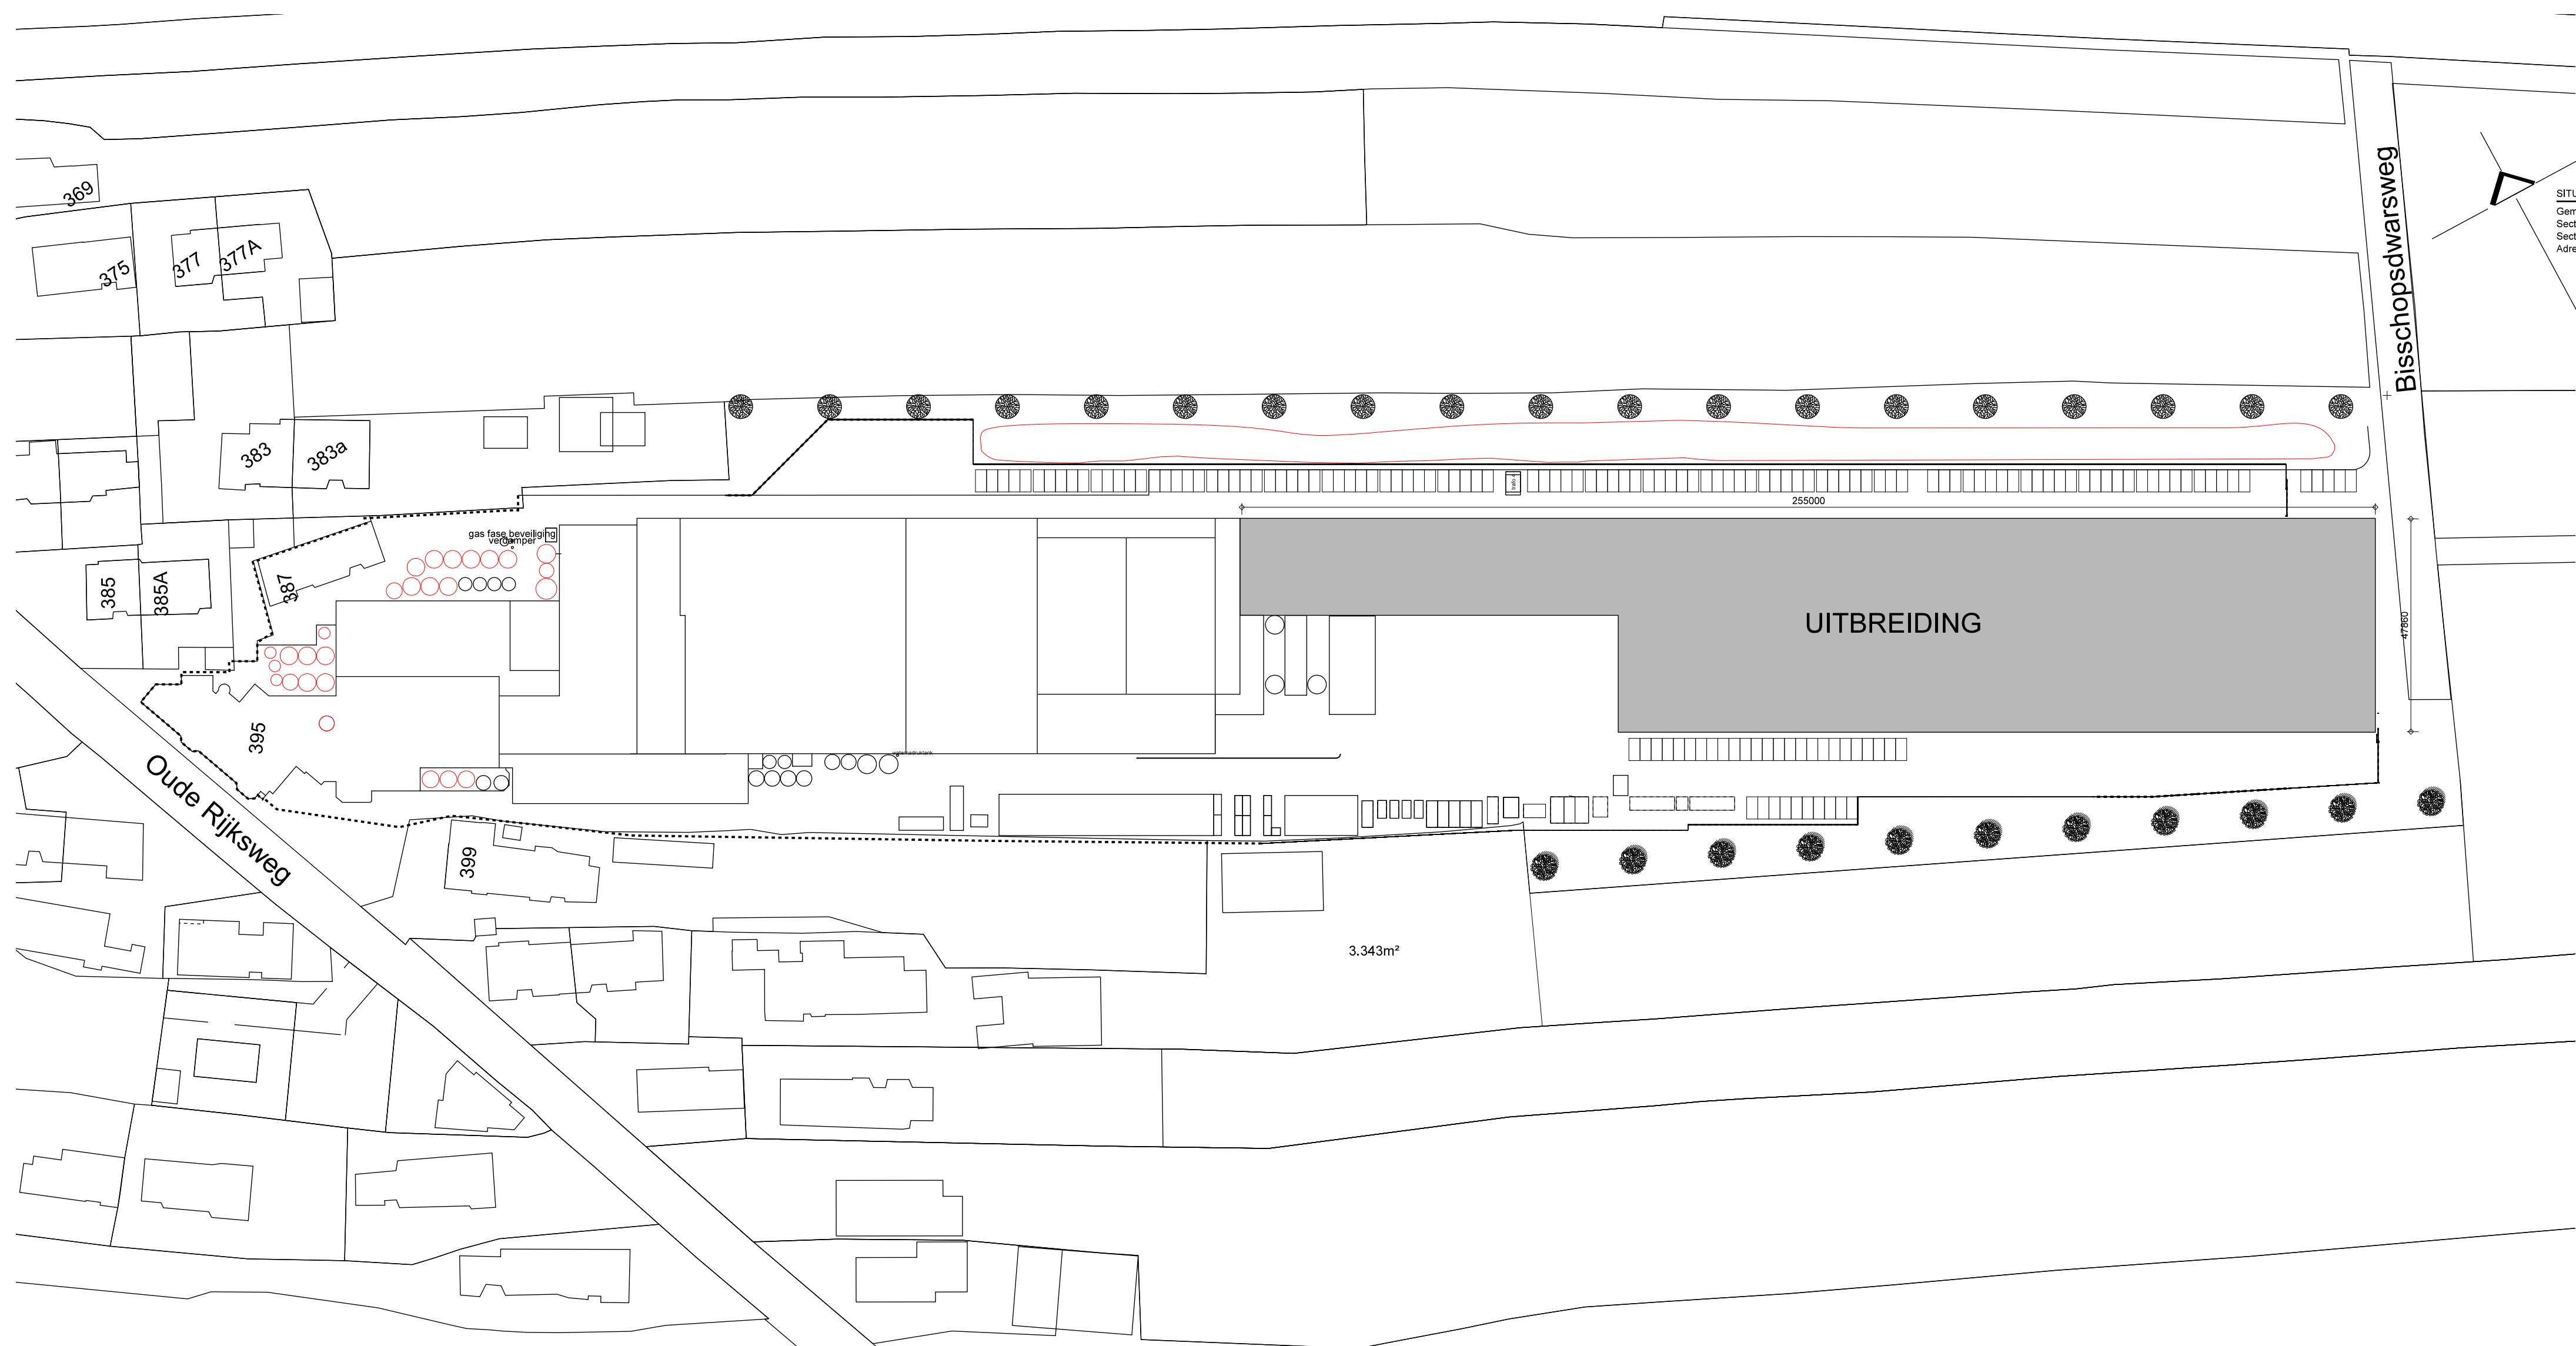

deel	material	R _z (m ² ·K/W)
dak	sandwich (PIR 200mm)	9,00
gevels	sandwich (PIR 140mm)	6,3
kozijnen	isolierend glas HR++	U = 0,91

Schaal: 1:200; 1:1.000 Formaat: 840x1390mm Status: definitief Fase: aanvraag	Datum: 04-12-2023, HV Gew: 07-12-2023, HV 08-12-2023, HV 18-12-2023, HV 20-12-2023, HV	Projectnr: V1837 Bladnr: 01.1
---	--	--