


notes

FFI101 + FFI102 - use steel plate 1

FFI103 + FFI104 - use steel plate 2

Use FFI106 for all slab to slab connection with coverboard 160/27mm (acc. to detail drawings)

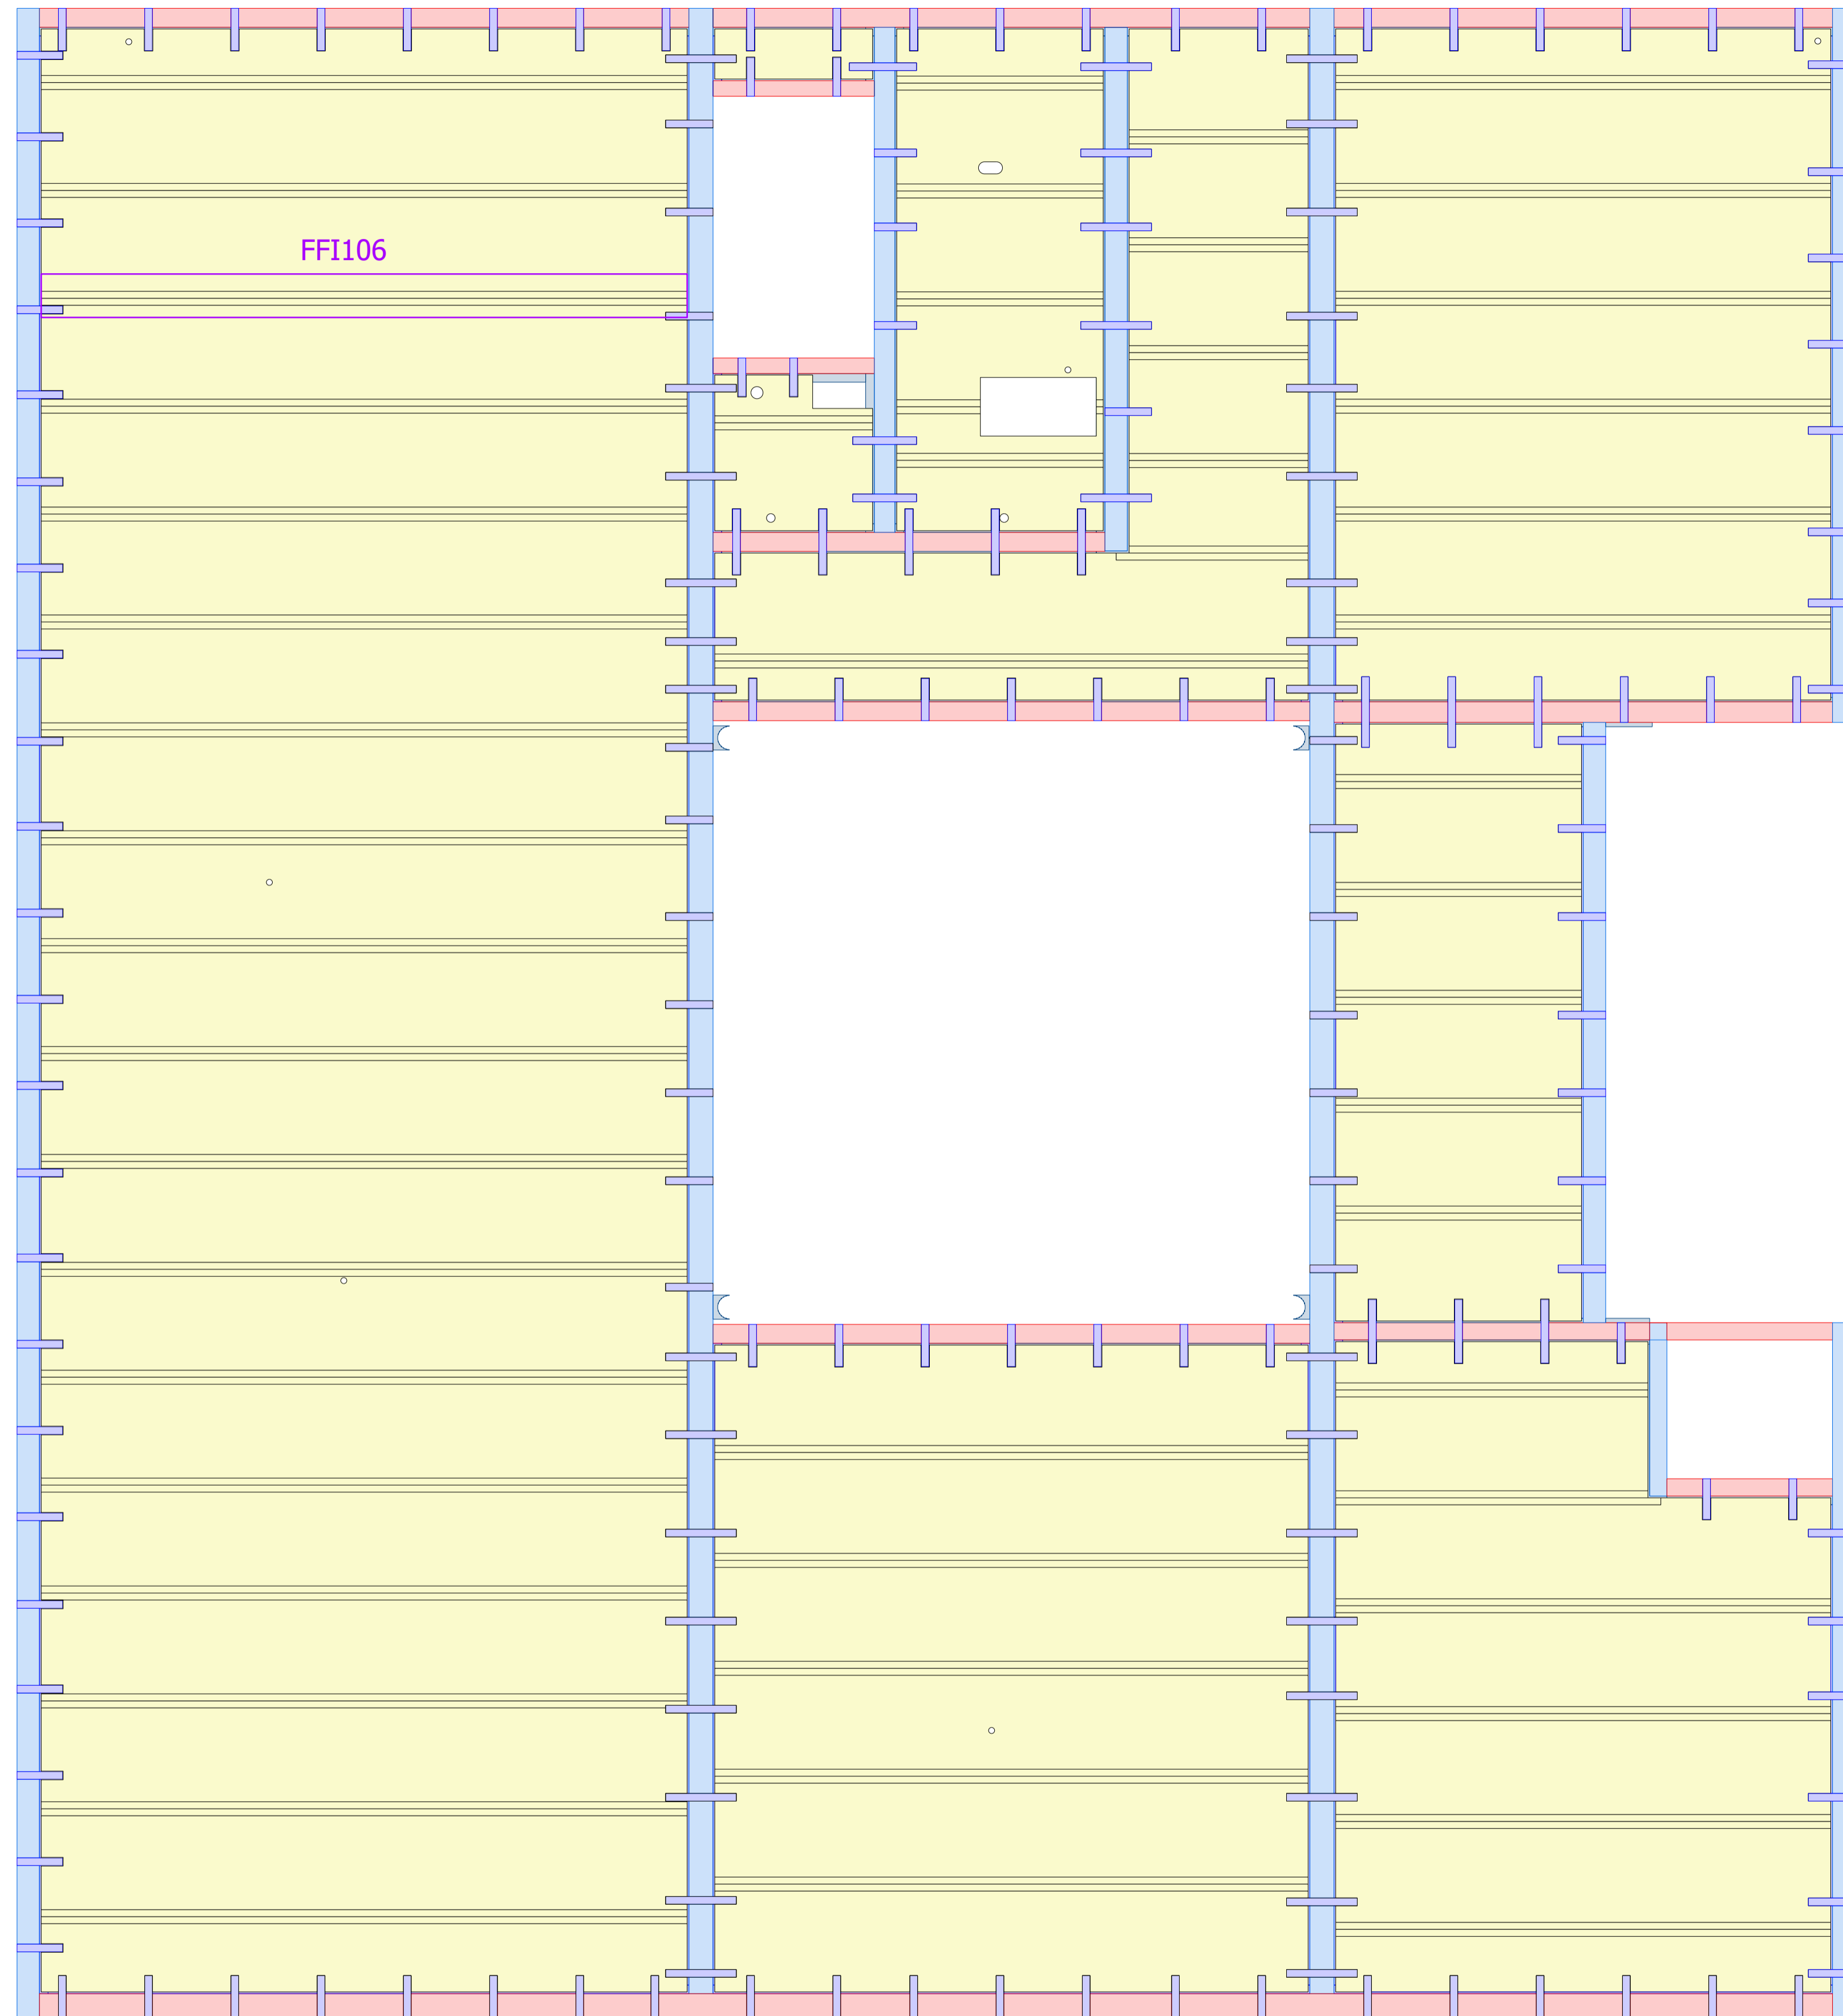

FFI106

section: level 1
scale: 1:50

detail overview

Client: HOUTA	date
Project: 264417 Kantoor	06.06.2023
drawn by: dansul	sheet nr
scale: 1:50 @A1	6


binderholz
 Binderholz-Bausysteme GmbH
 Solvay-Halvic-Straße 46
 A-5400 Hallein
 fon +43.6245.70500
 fax +43.6245.70500-7001
 www.binderholz.com
 bbs@binderholz.com

notes

FFI101 + FFI102 - use steel plate 1

FFI103 + FFI104 - use steel plate 2

Use FFI106 for all slab to slab connection
with coverboard 160/27mm (acc. to detail drawings)

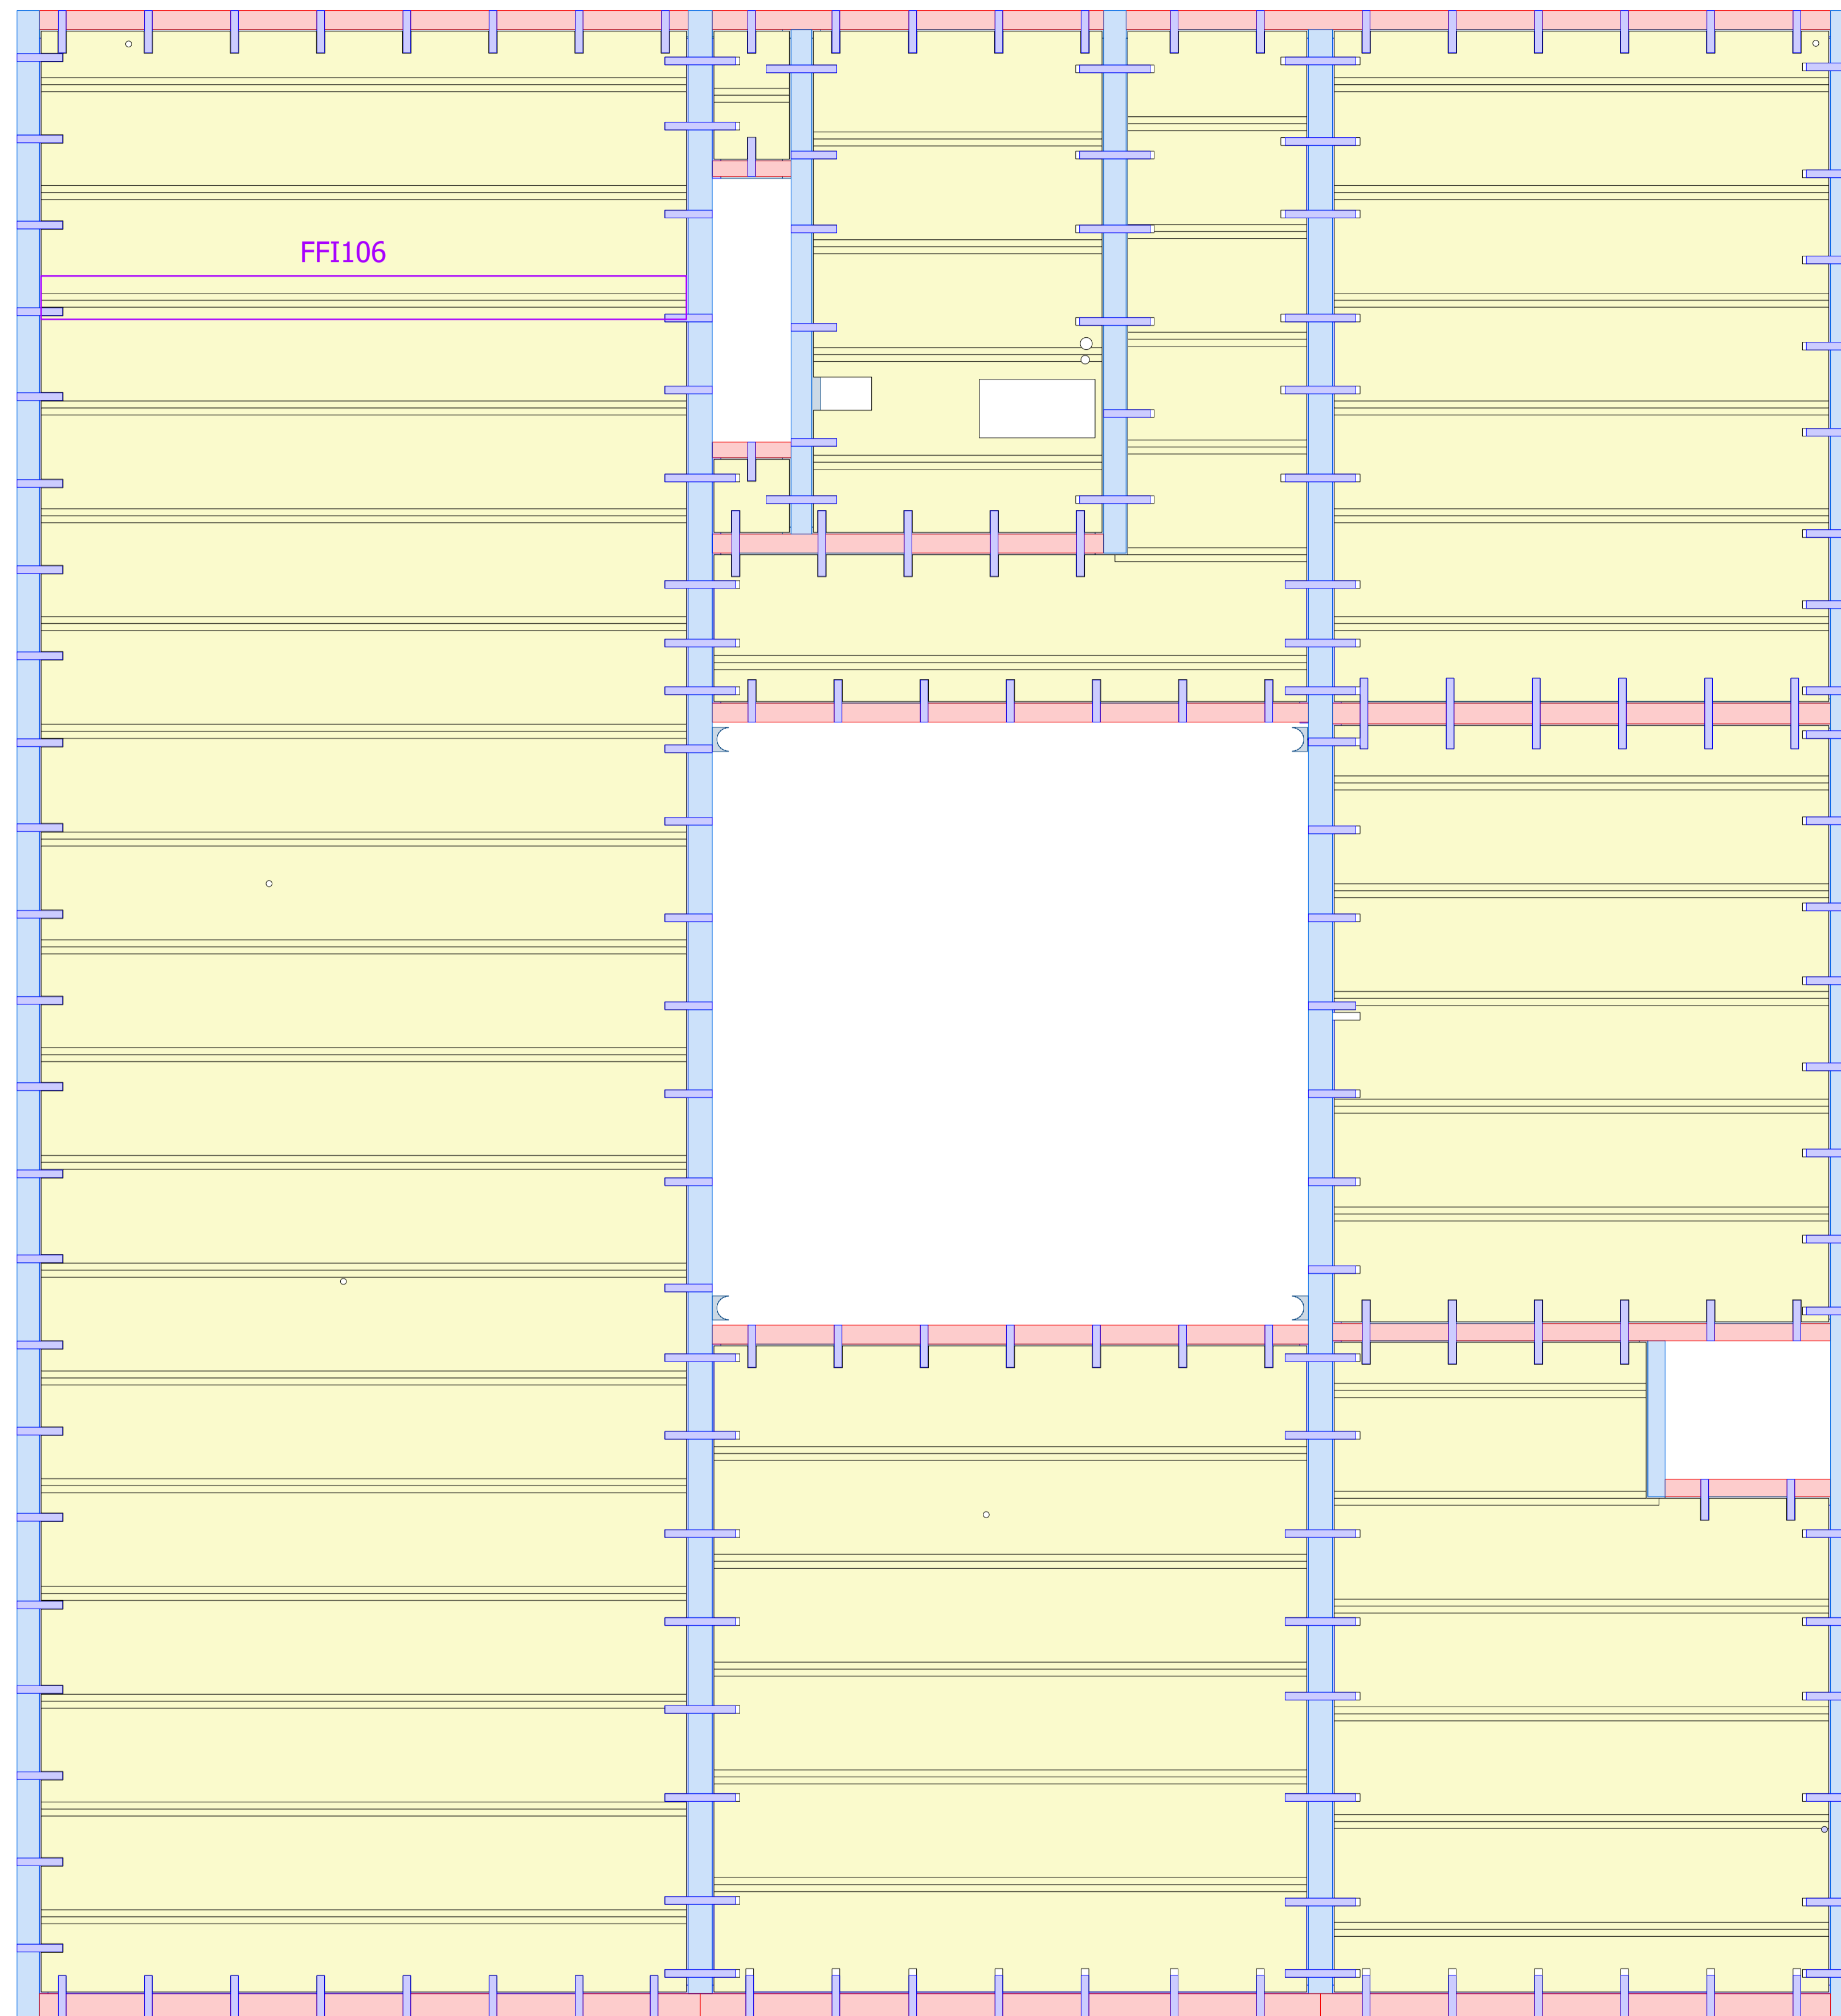

section: level 2
scale: 1:50

detail overview

Client: HOUTA
Project: 264417 Kantoor
drawn by: dansul
scale: 1:50 @A1
date: 06.06.2023
sheet nr: 7


binderholz
Binderholz-Bausysteme GmbH
Solway-Halvic-Straße 46
A-5400 Hallein
fon +43.6245.70500
fax +43.6245.70500-7001
www.binderholz.com
bbs@binderholz.com

FFI101 + FFI102 - use steel plate 1

Use FFI106 for all CLT slab to CLT slab connection with coverboard 160/27mm (acc. to detail drawings)

Use BB106 for glulam beam to CLT slab connection (acc. to detail drawings)

Use BB107 + BB108 for glulam beam to glulam beam connection (acc. to detail drawings)

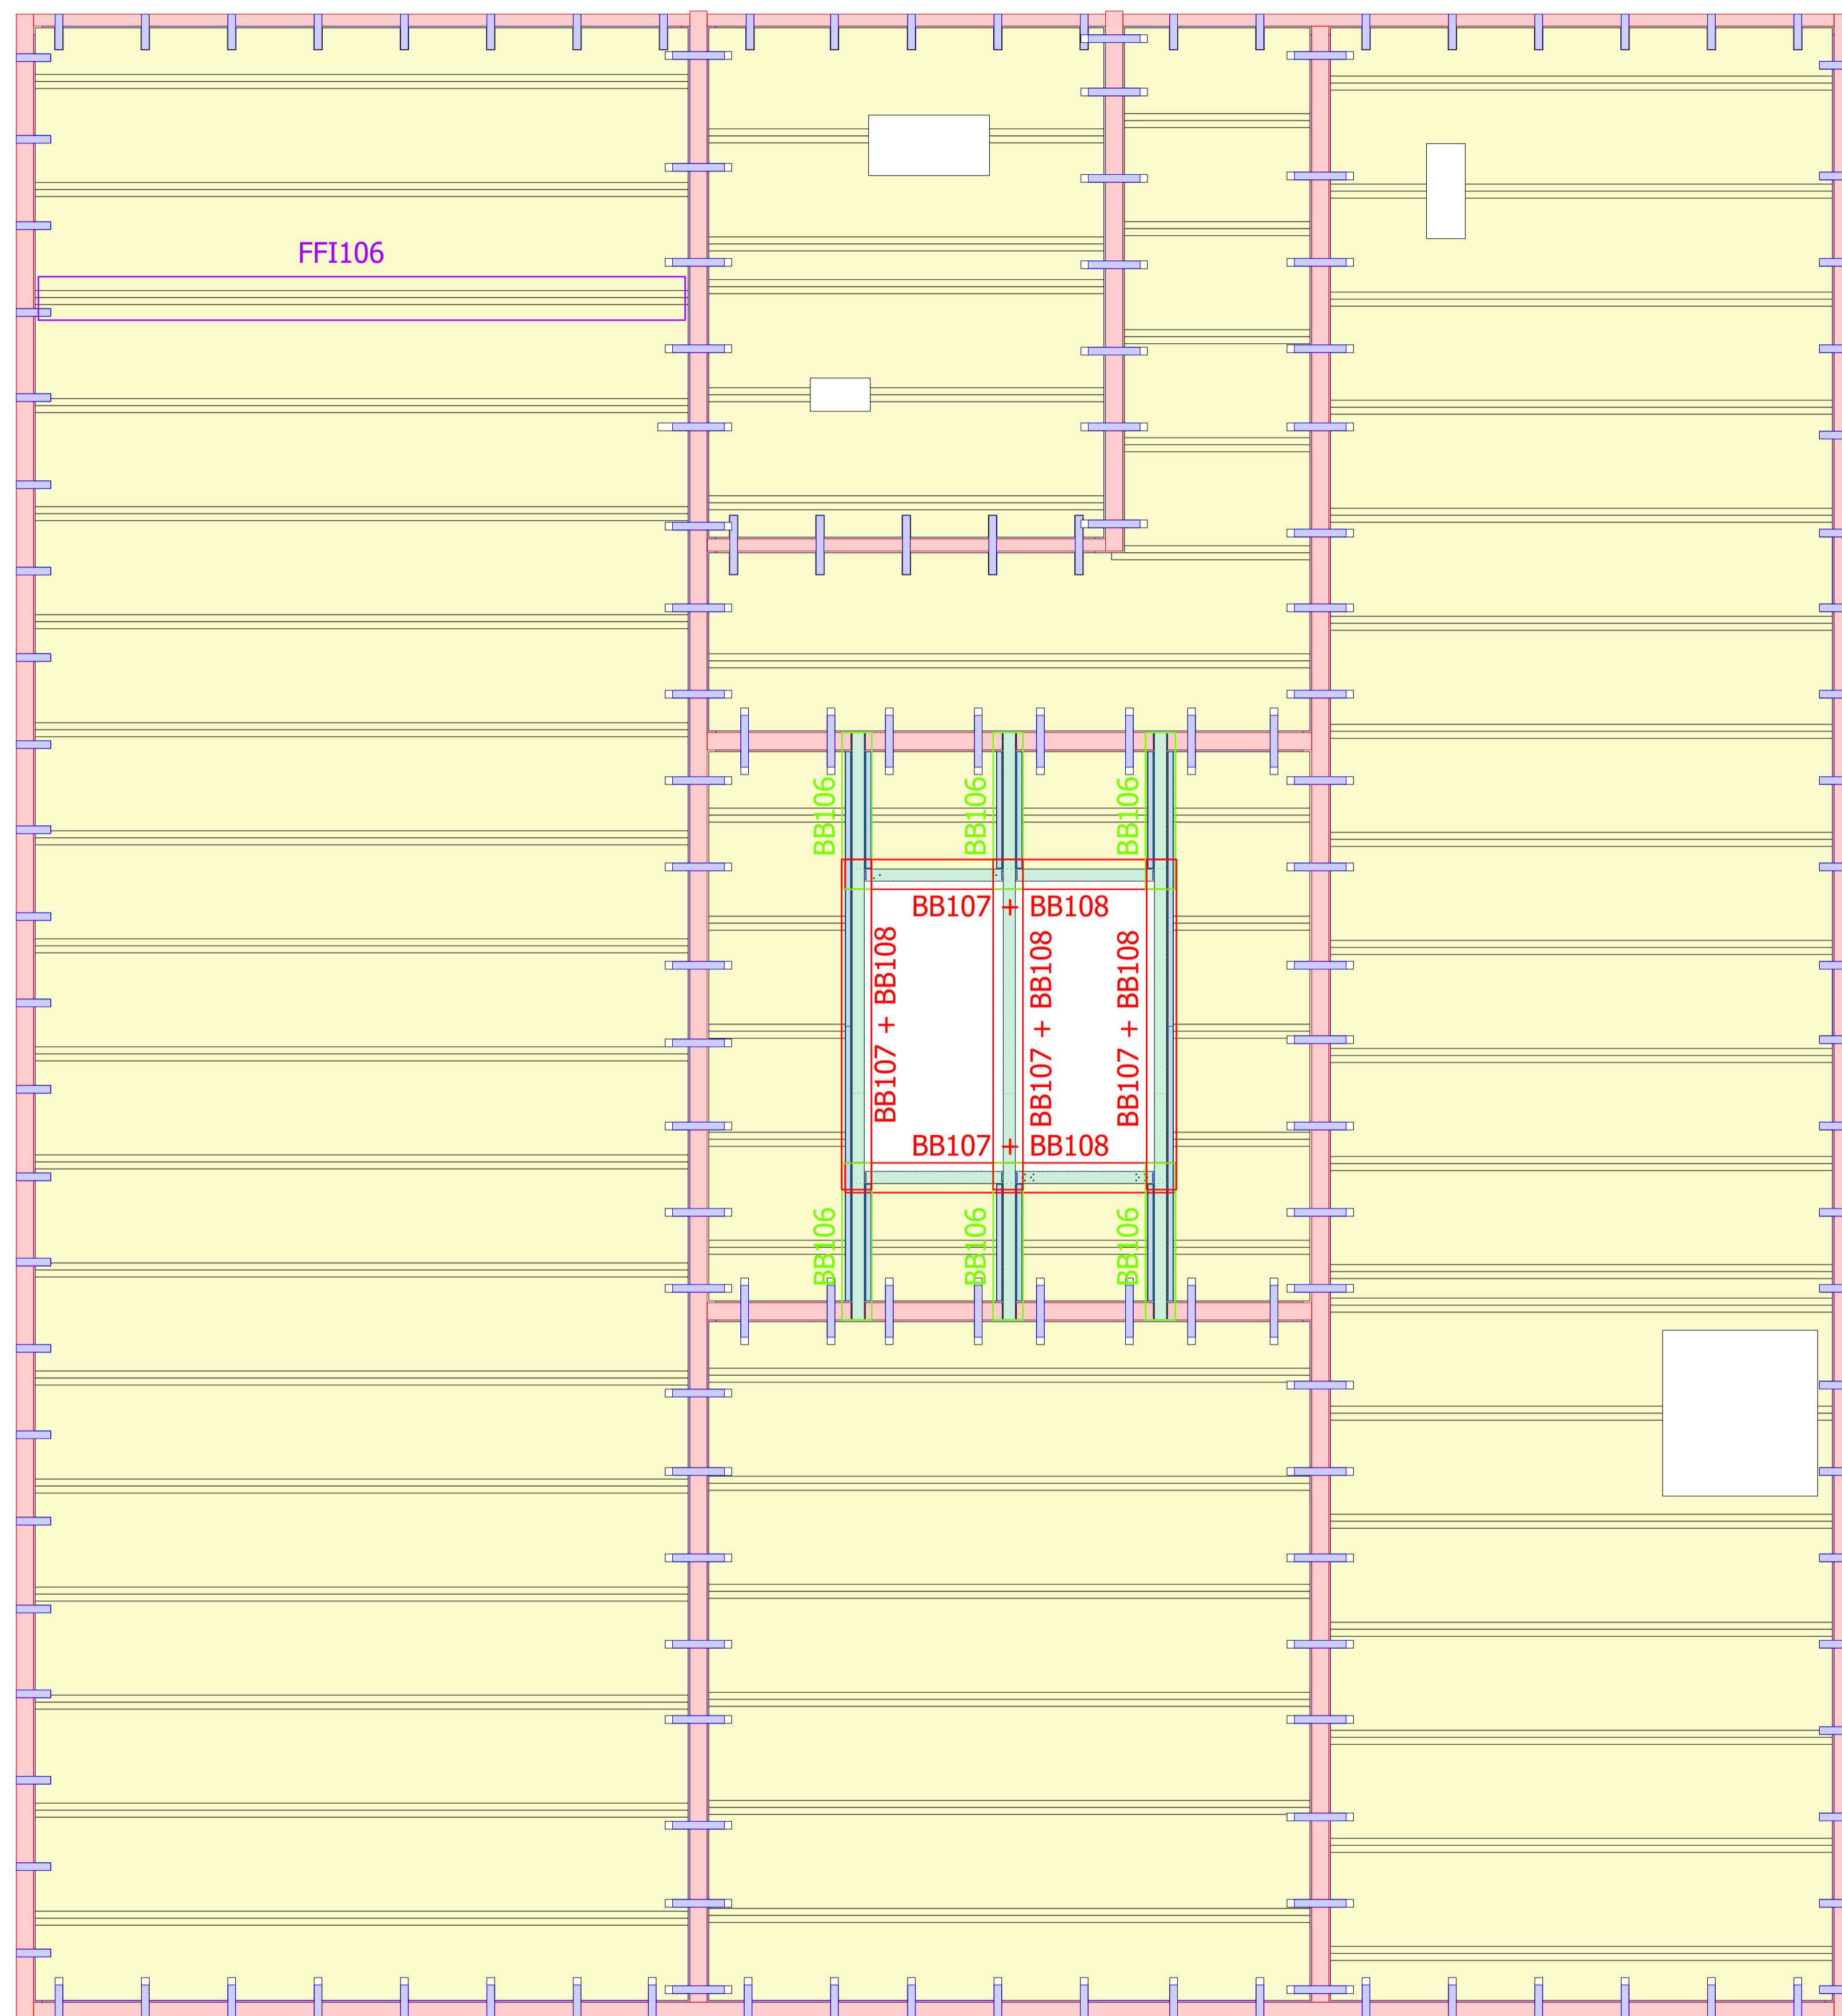

section: level 3
scale: 1:50

detail overview

Client: HOUTA
Project: 264417 Kantoor
drawn by: dansul
scale: 1:50 @A1
date: 06.06.2023
sheet nr: 14

binderholz
Binderholz-Bausysteme GmbH
Solway-Halvic-Straße 46
A-5400 Hallein
fon +43.6245.70500
fax +43.6245.70500-7001
www.binderholz.com
bbs@binderholz.com