




01\_plattegronden\_fragment  
1.1\_G\_05\_01

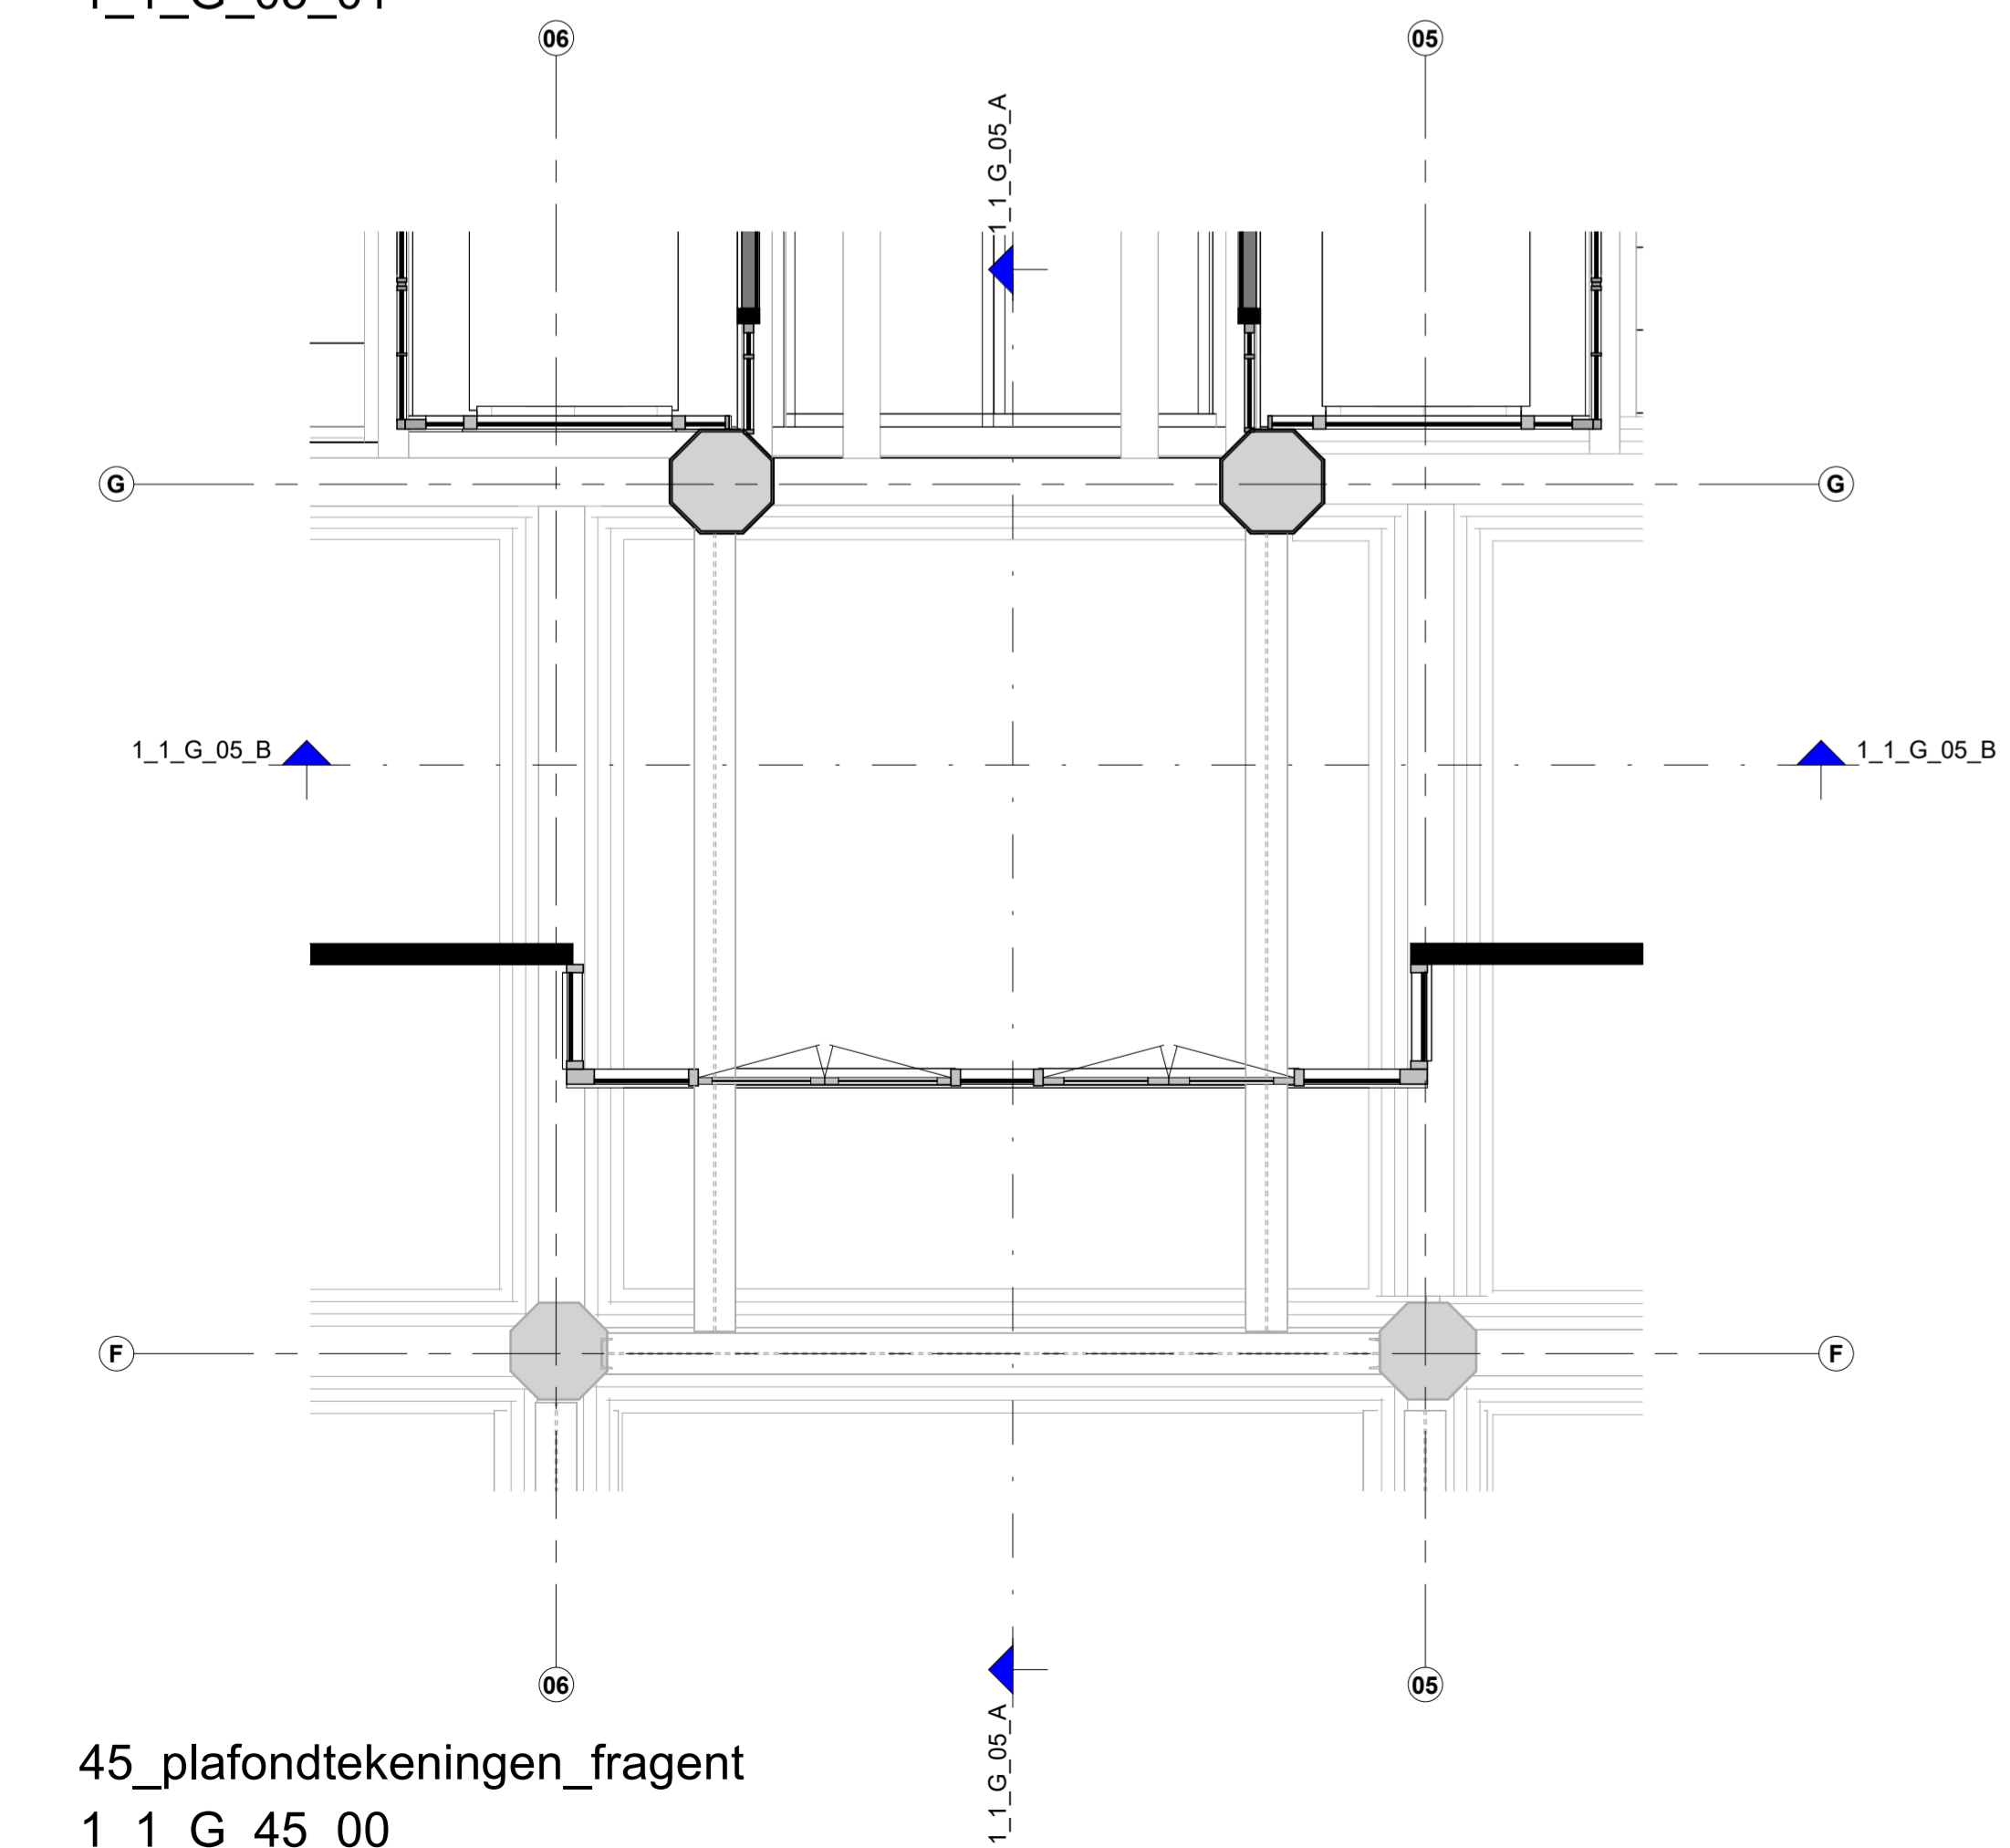

45\_plafondtekeningen\_fragment  
1.1\_G\_45\_00

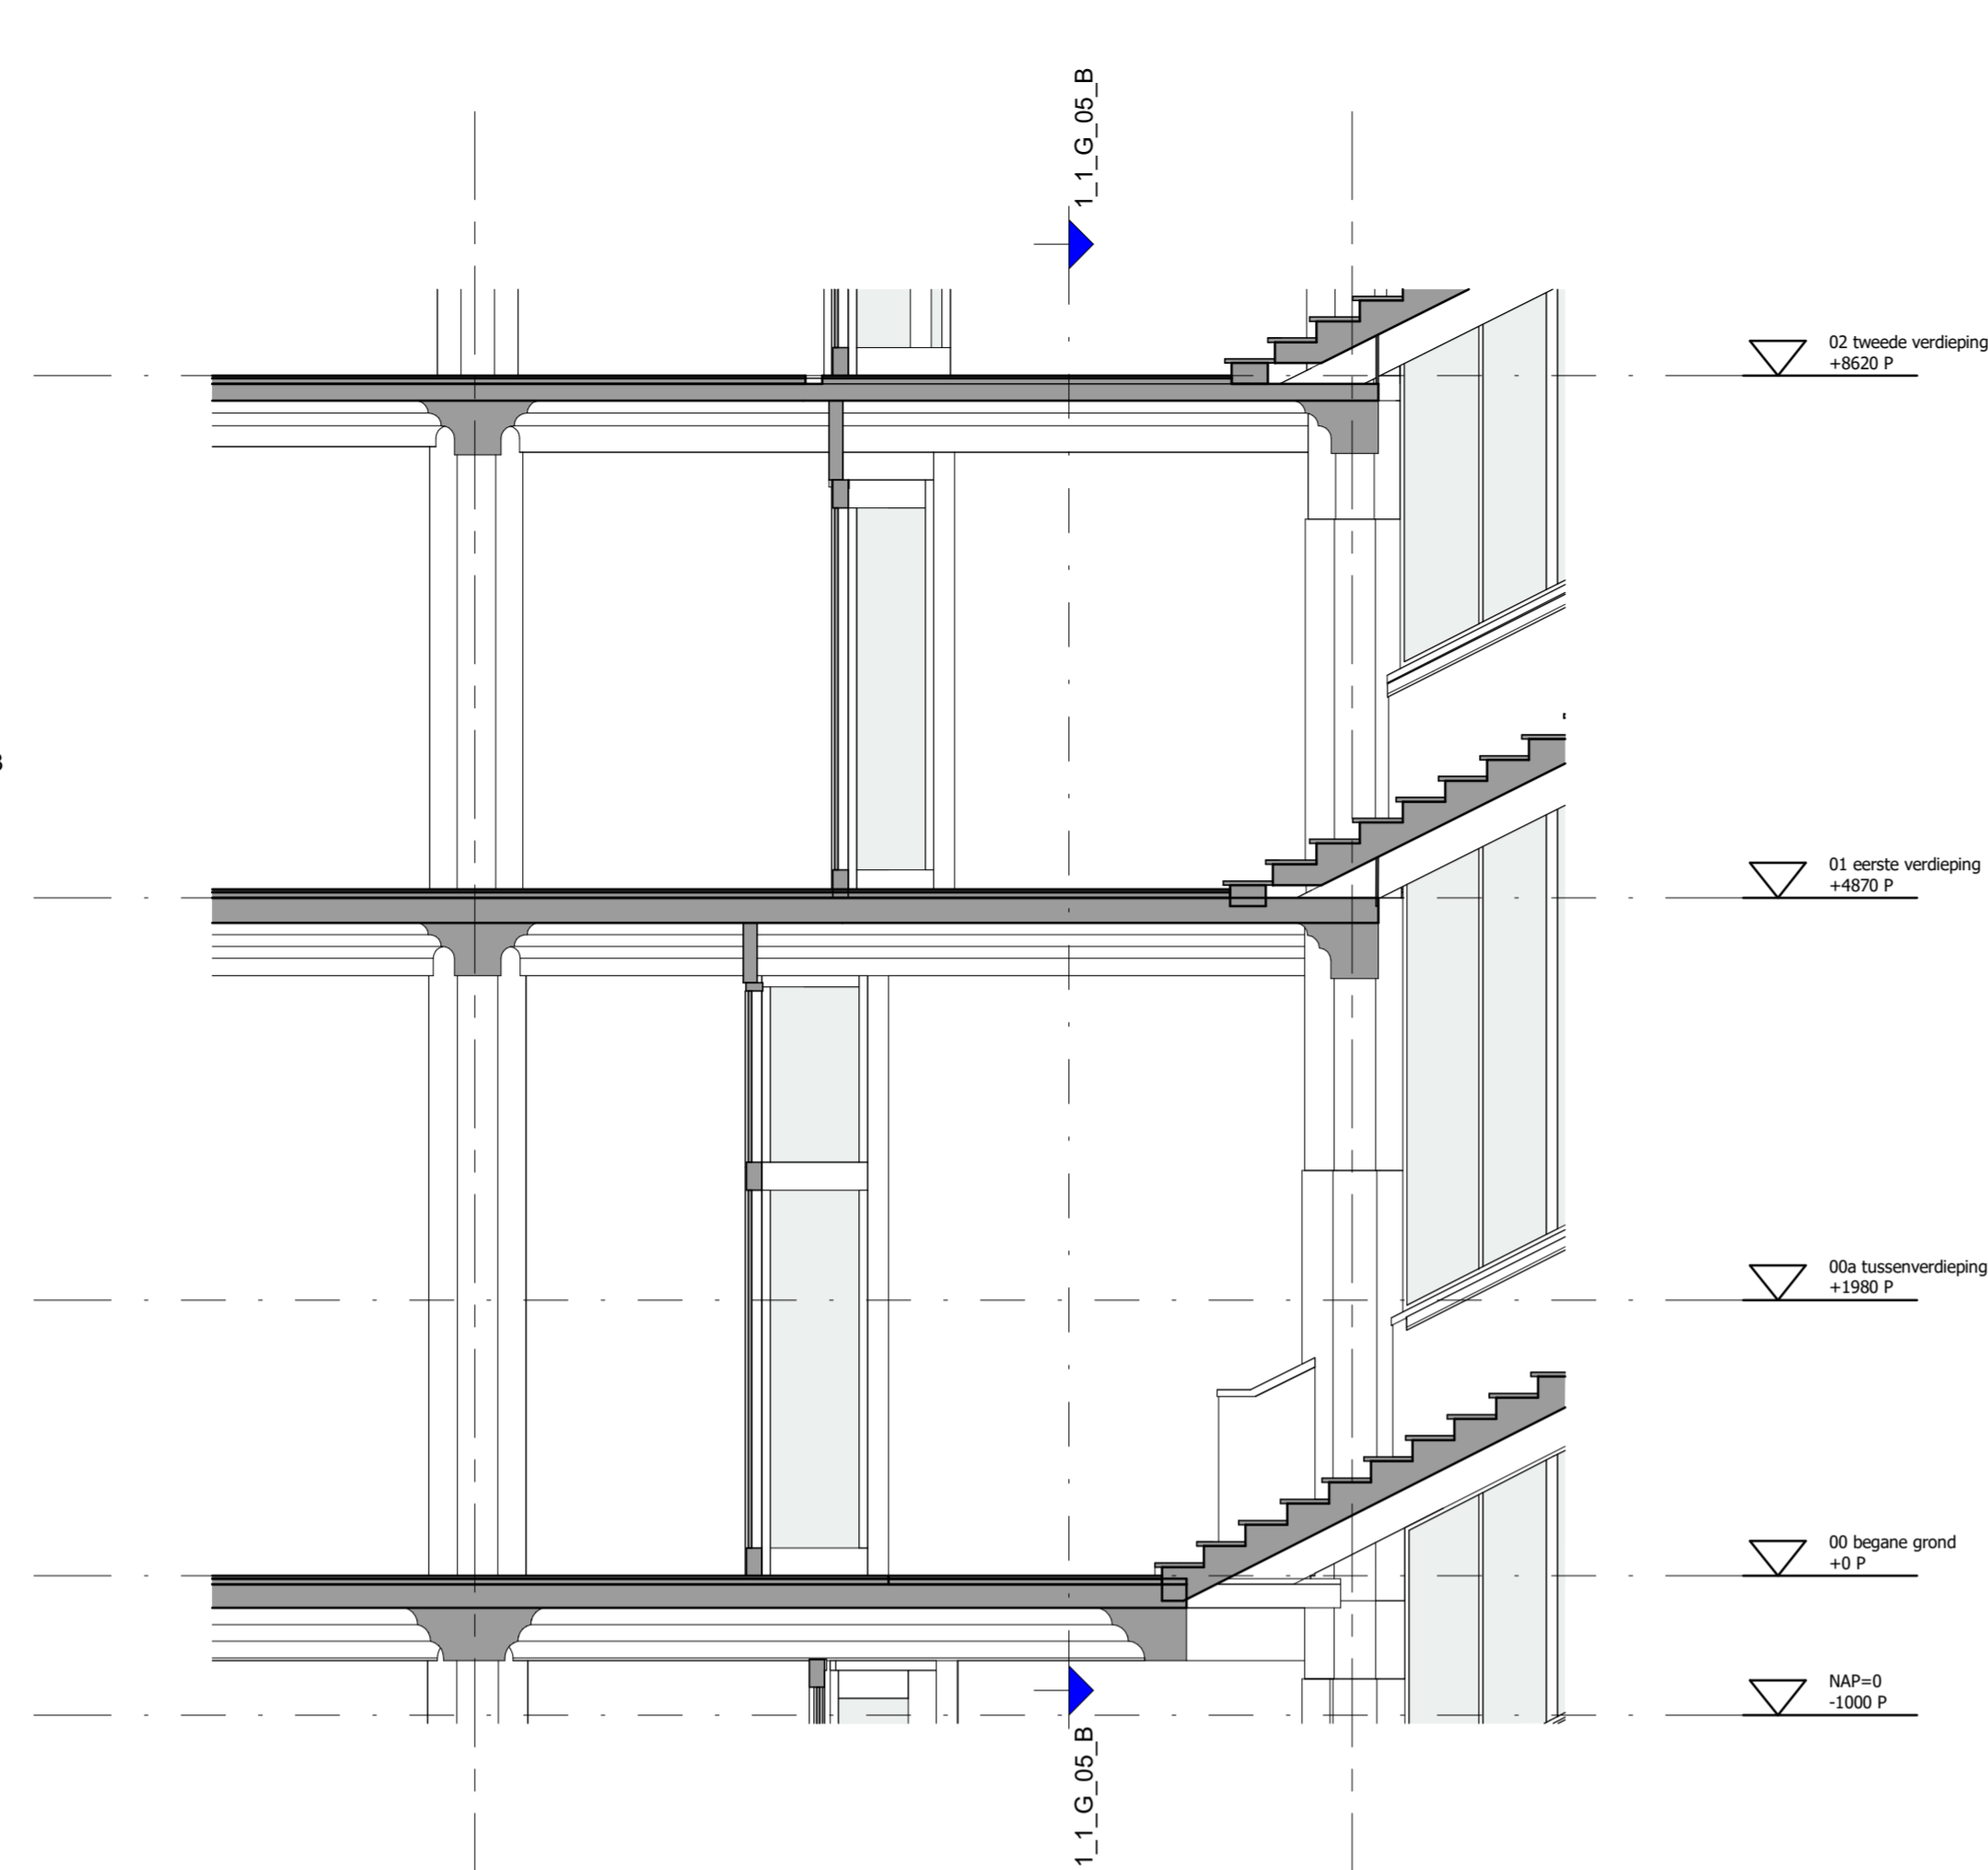

03\_doorsneden\_fragment  
1.1\_G\_05\_A

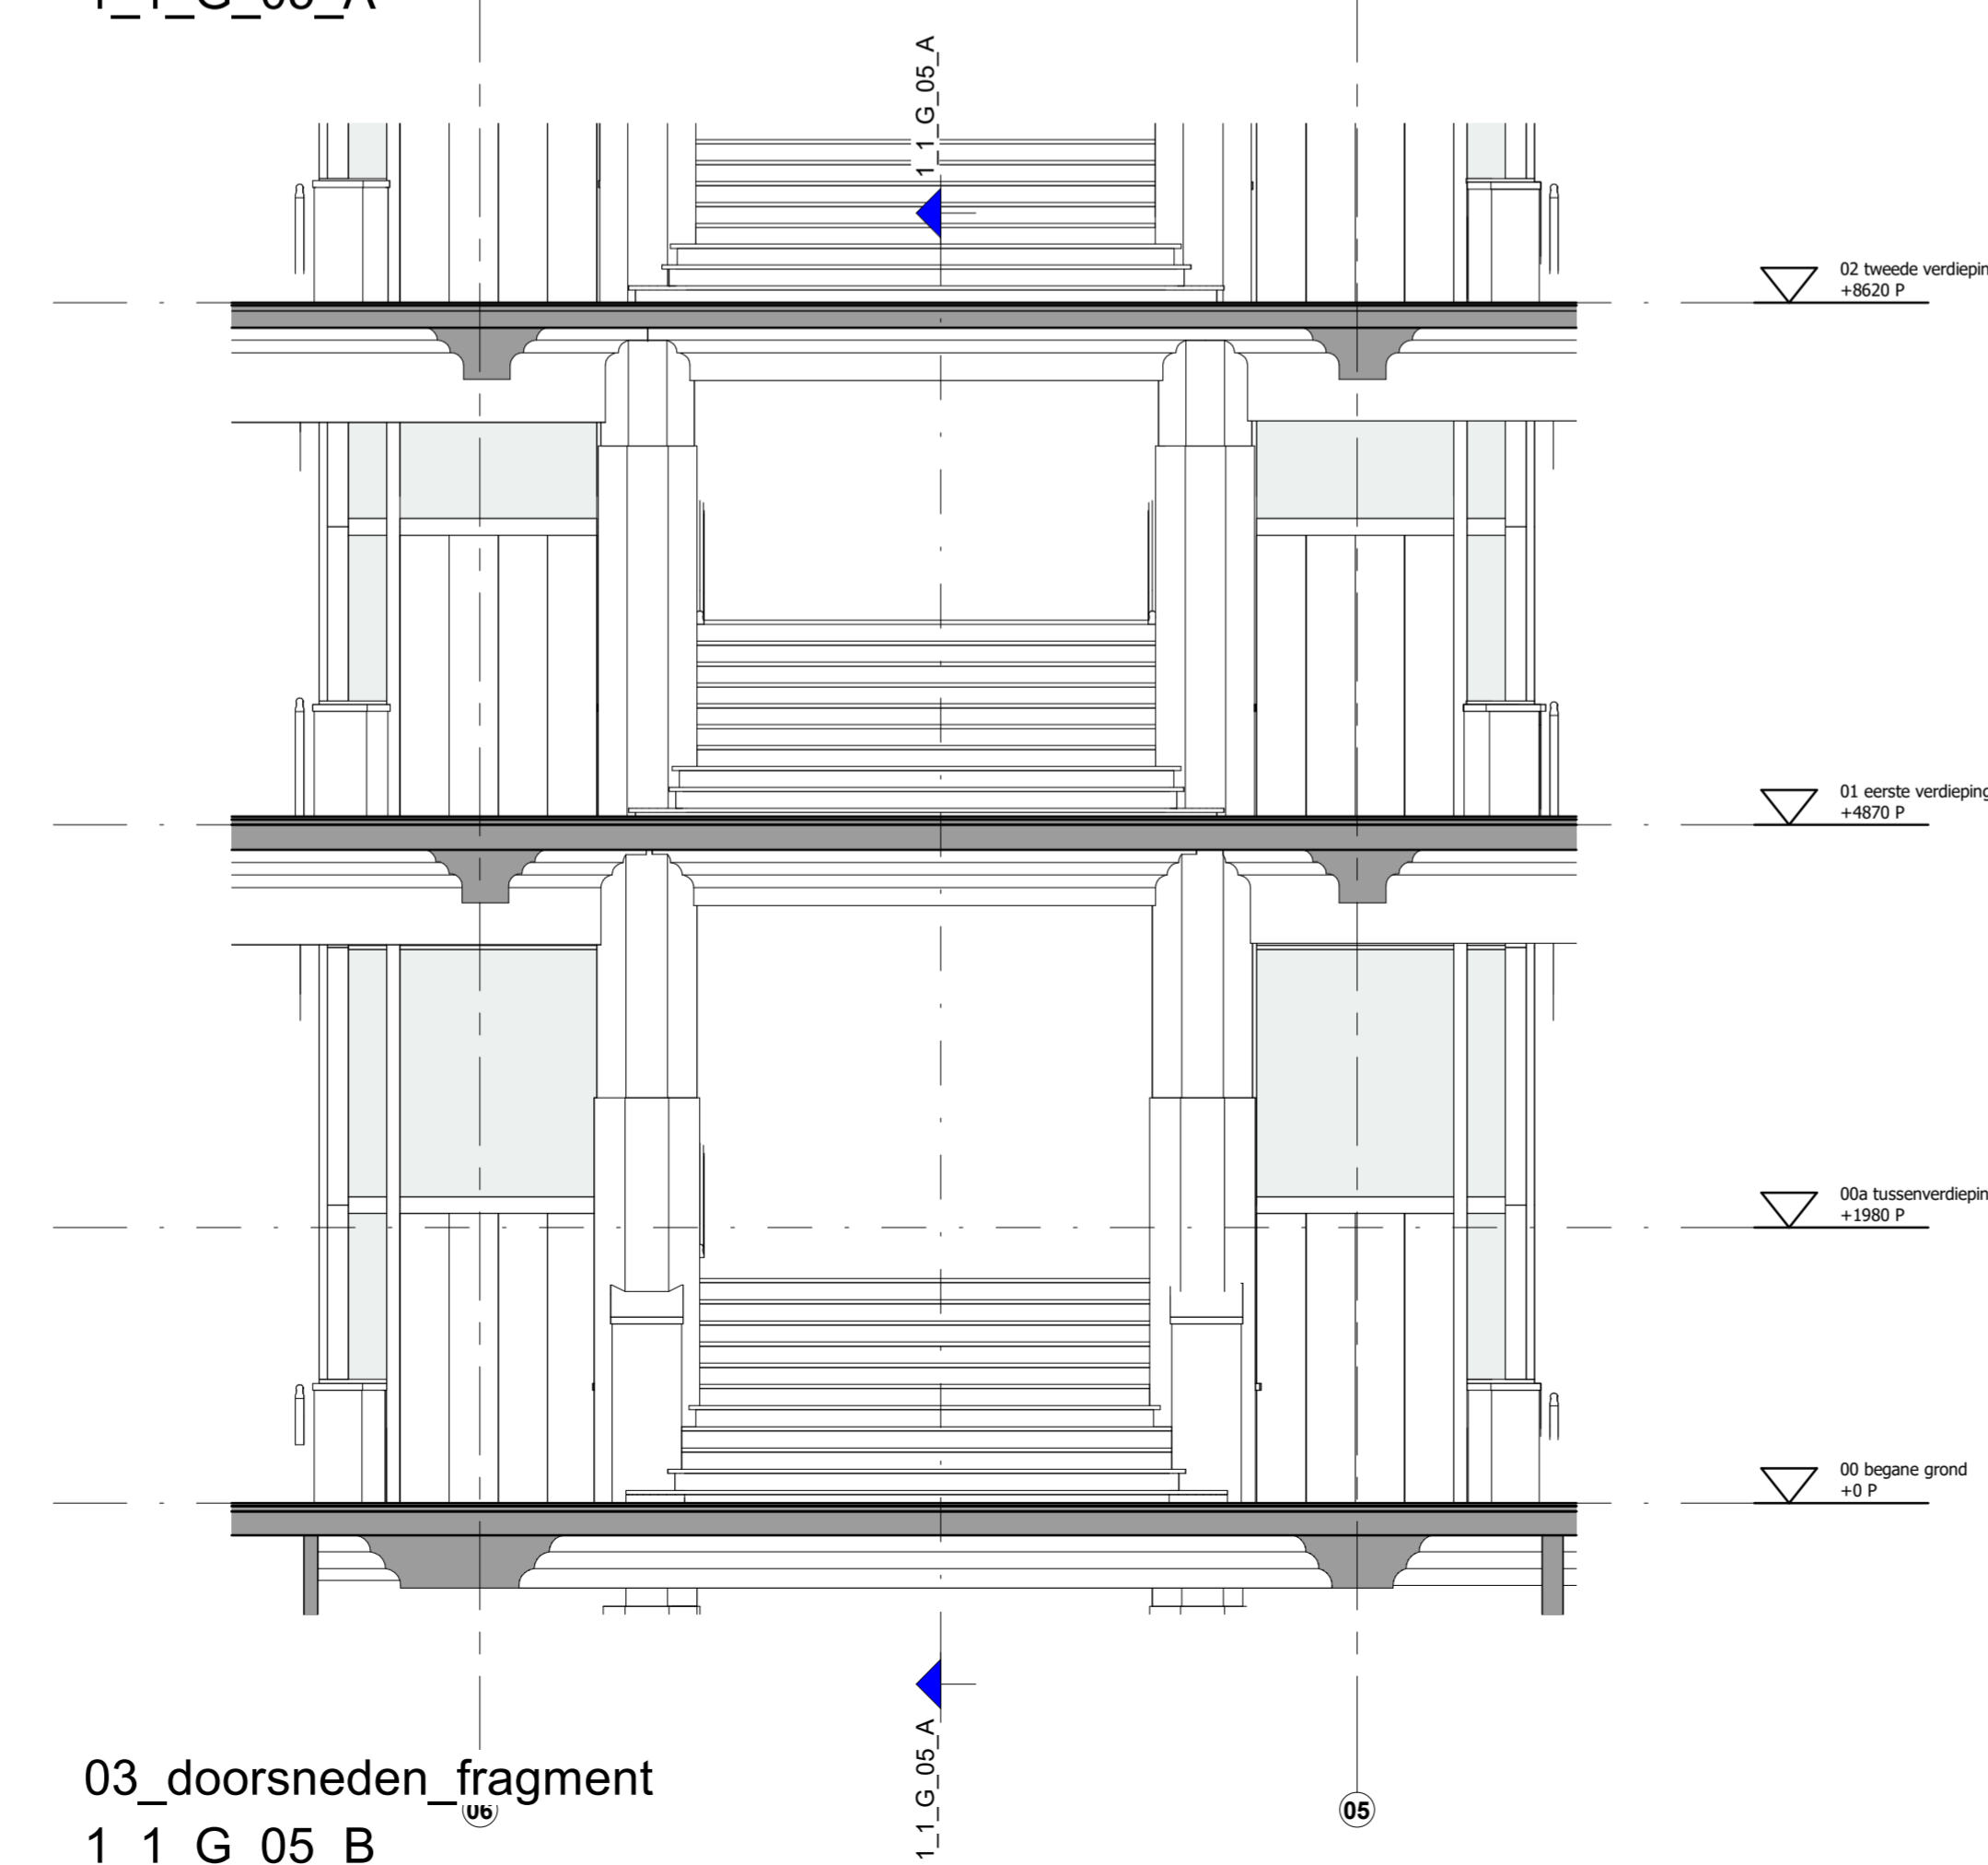

03\_doorsneden\_fragment  
1.1\_G\_05\_B

3D-view  
1.1\_G\_05\_3D\_1



3D-view  
1.1\_G\_05\_3D\_2

