



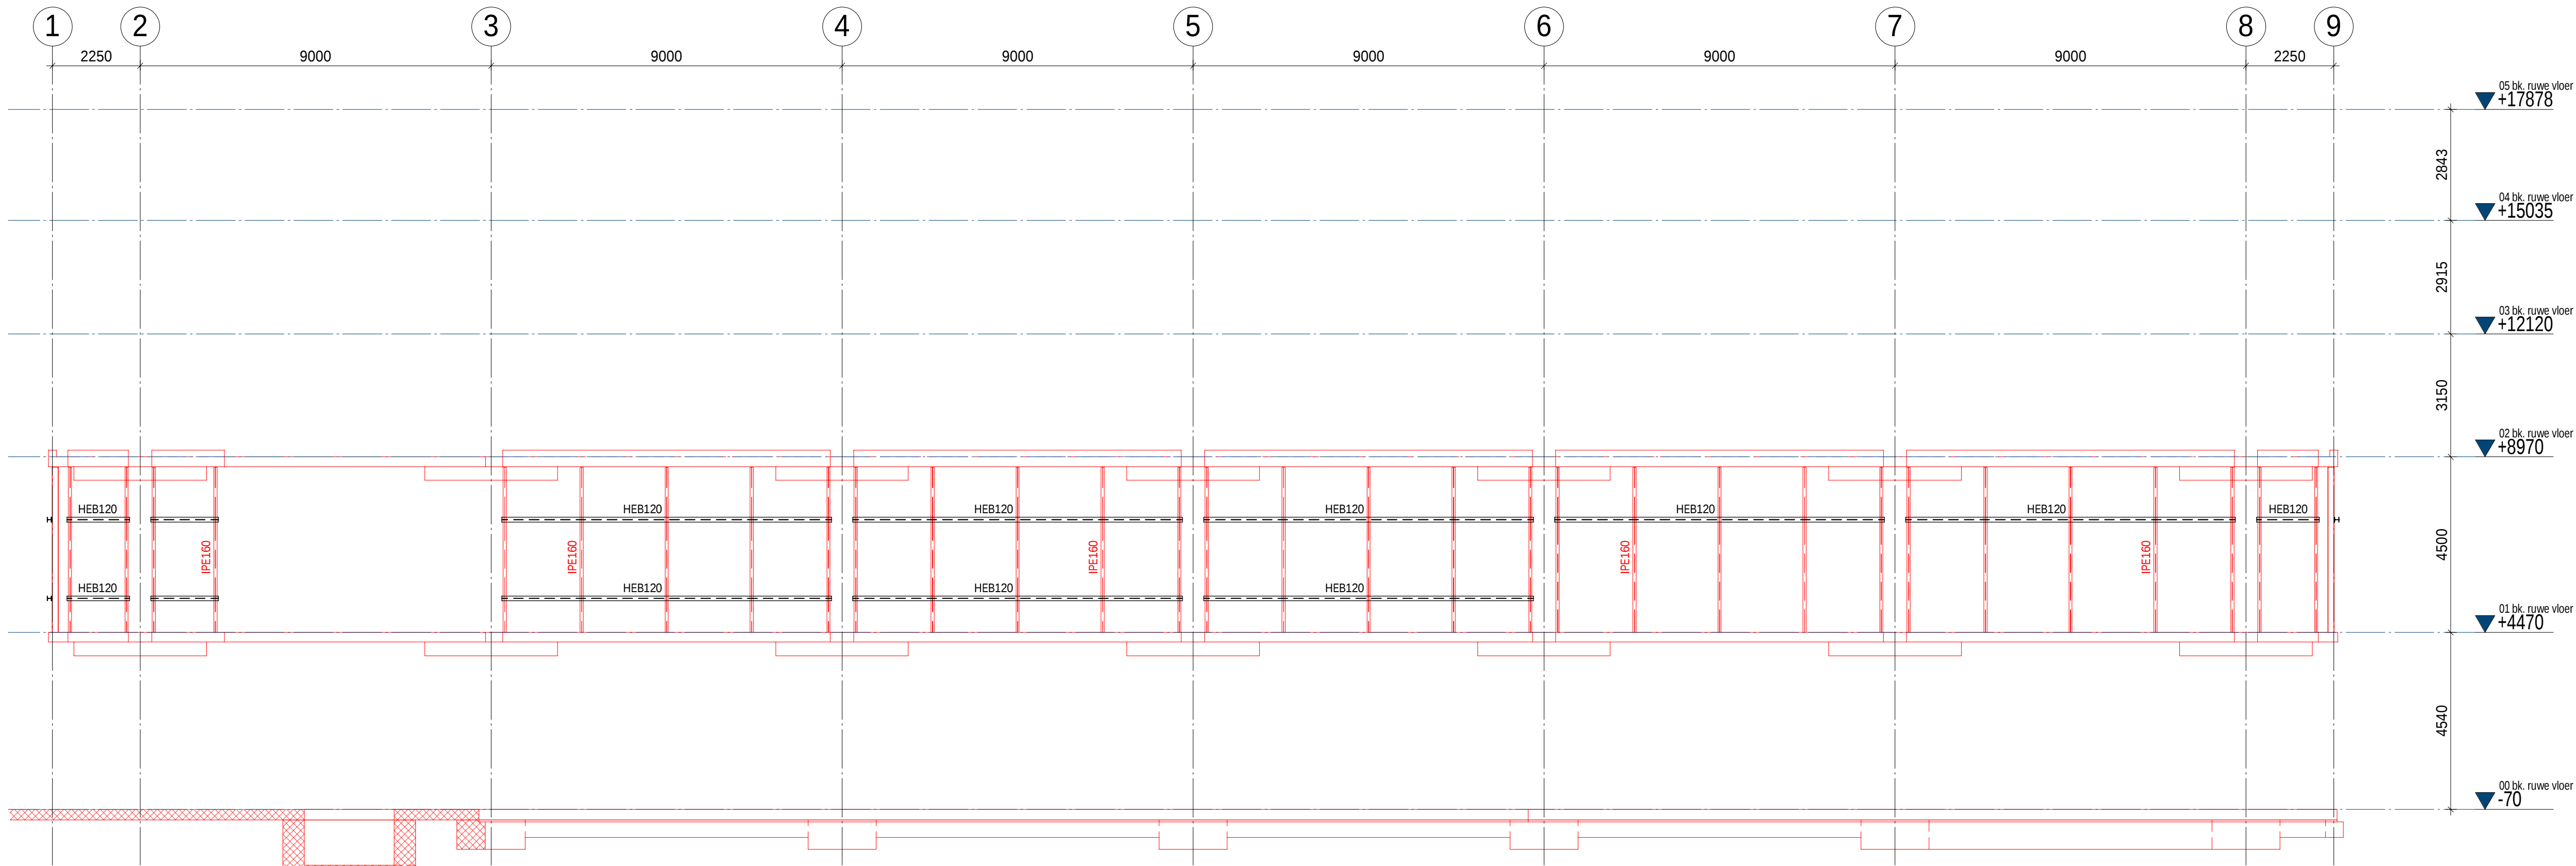

Aanzicht as A
1 : 100

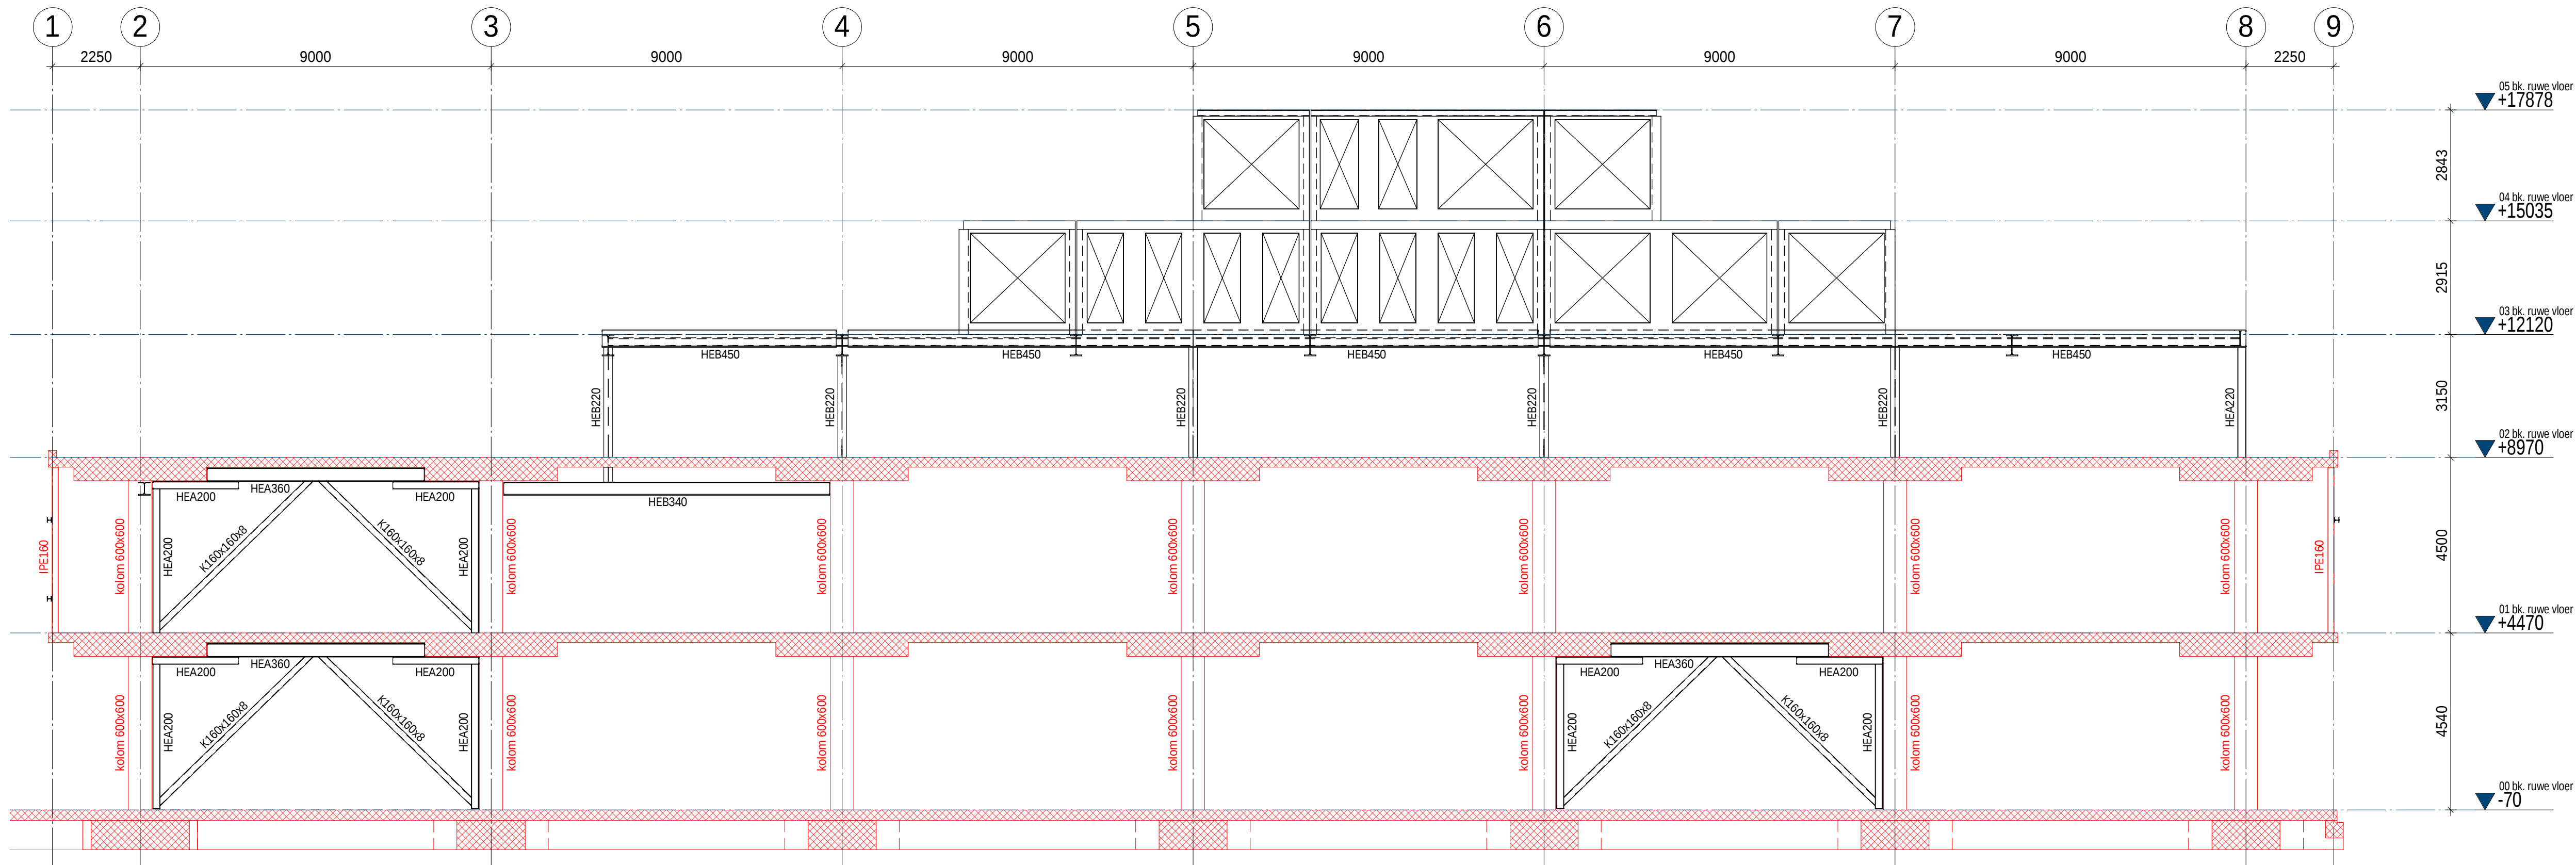

Aanzicht as B
1 : 100